

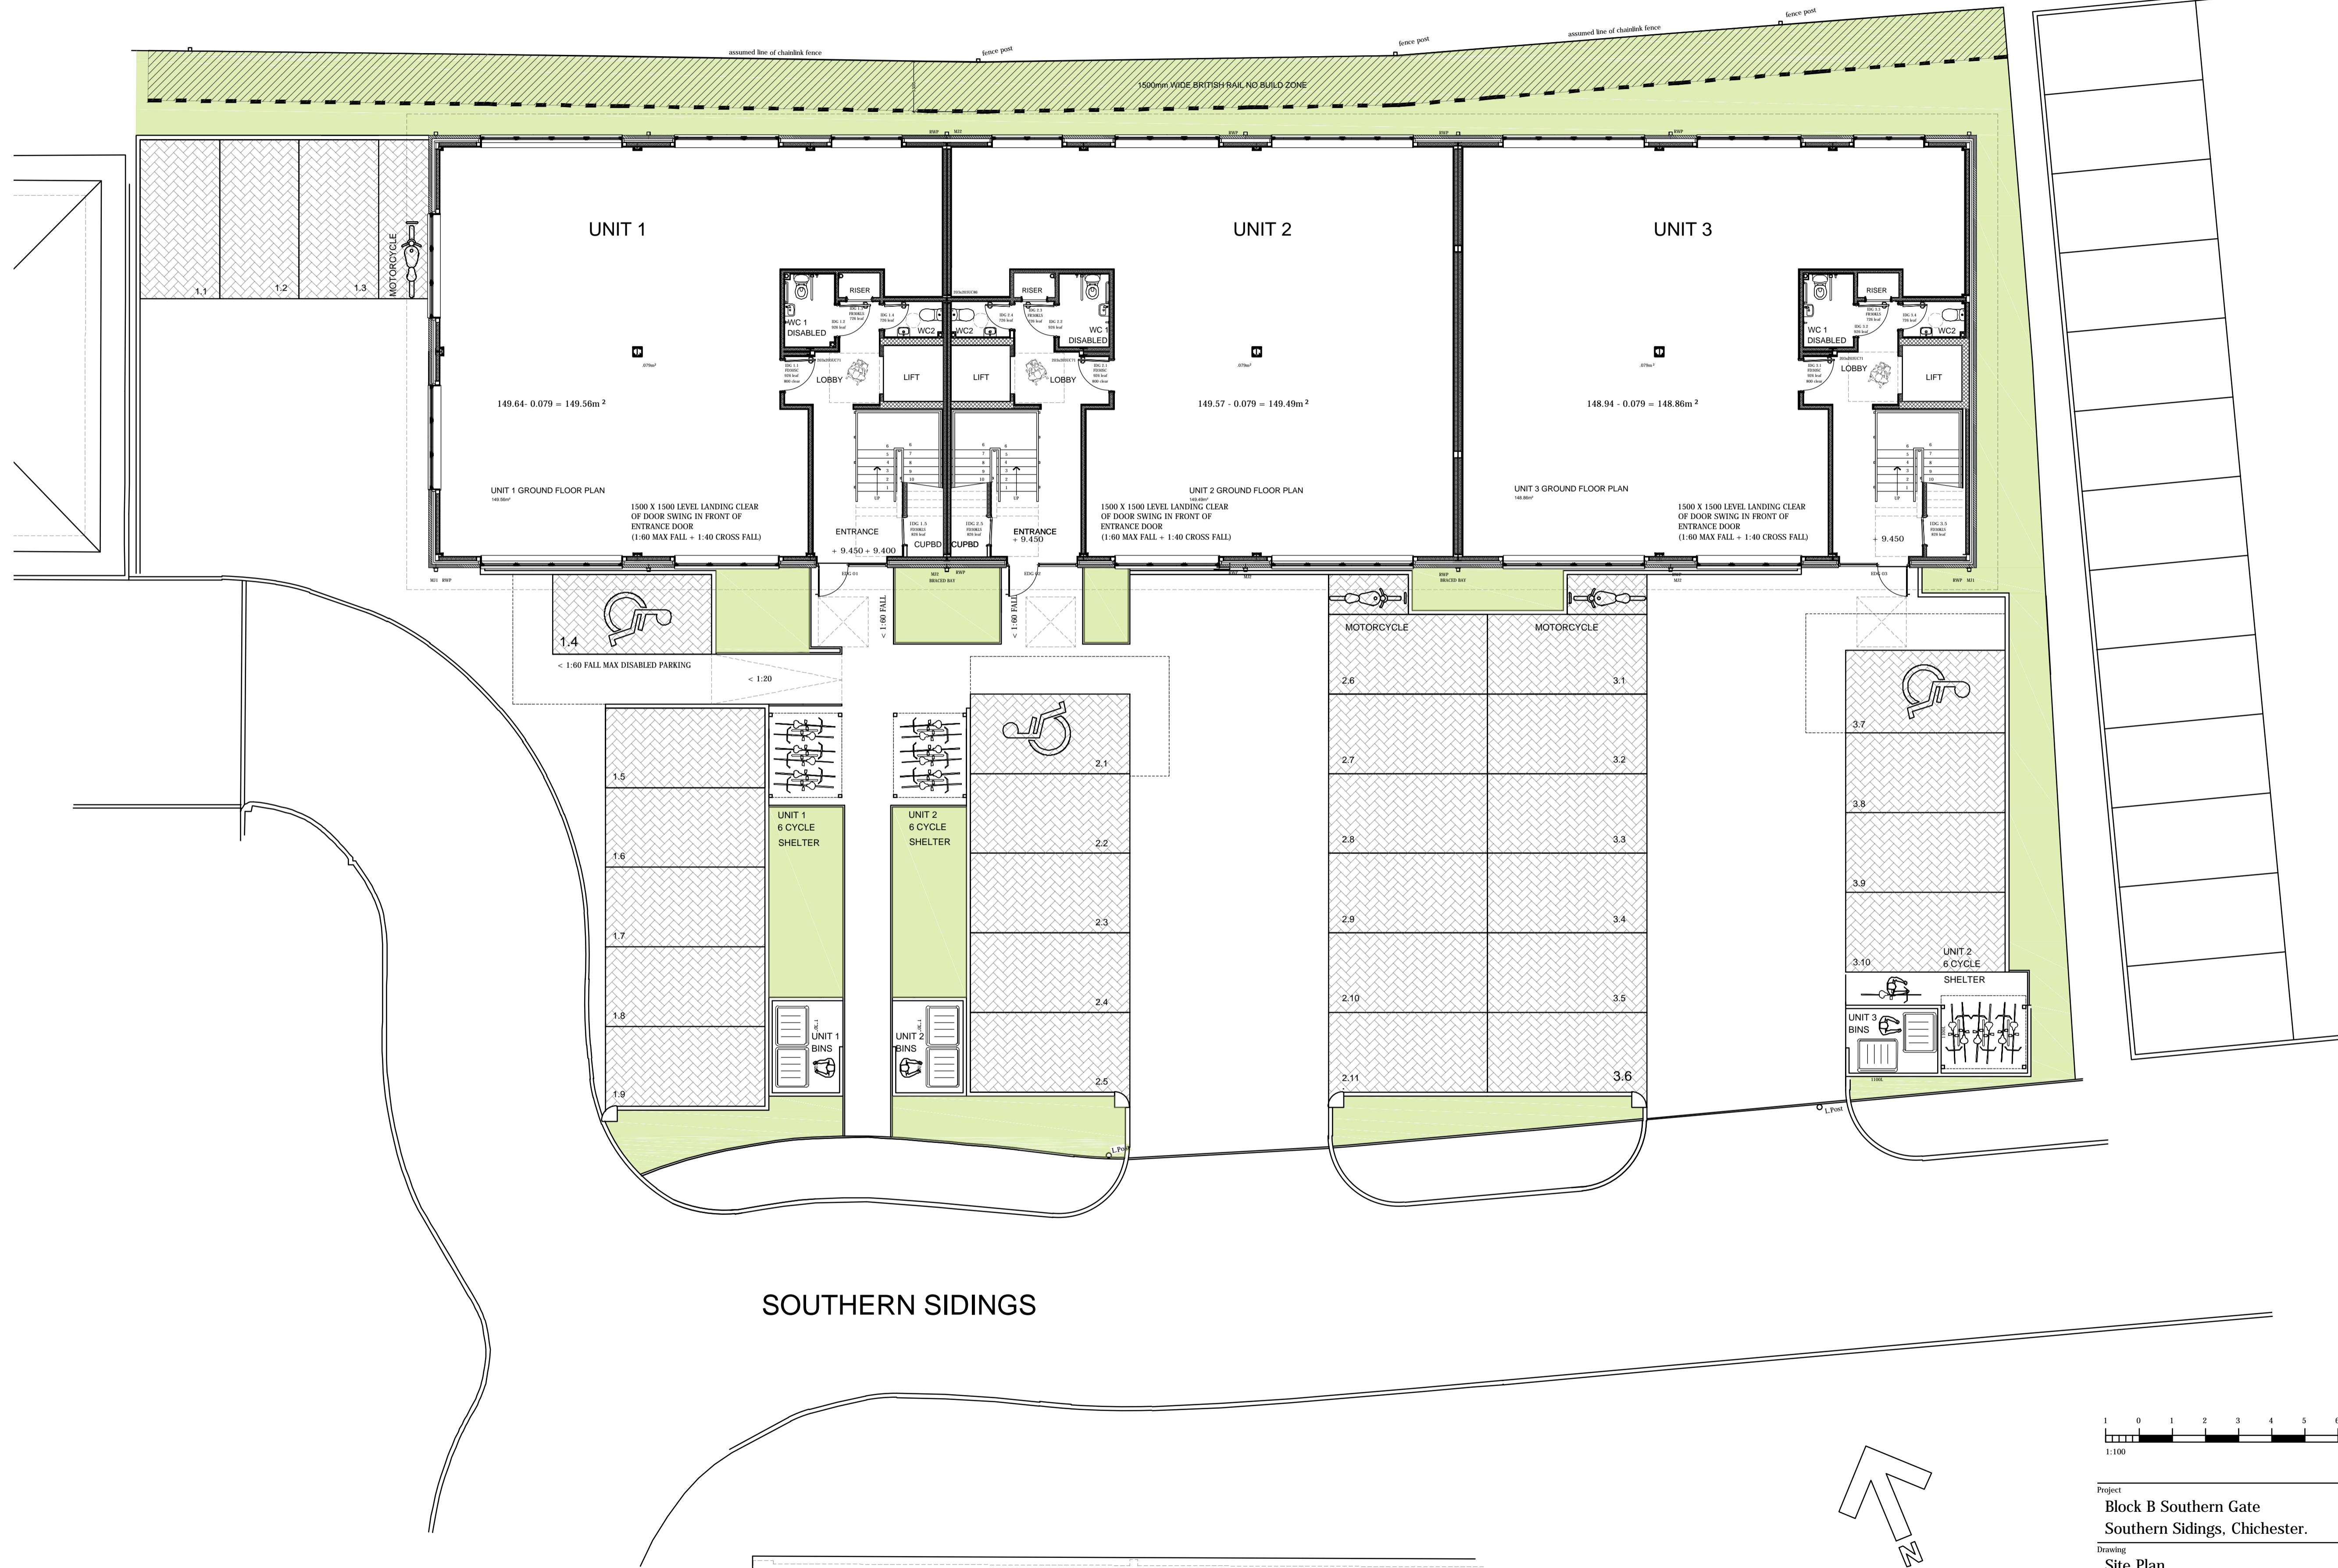


DO NOT SCALE FROM THIS DRAWING EXCEPT FOR PLANNING PURPOSES ONLY.  
 ALL DIMENSIONS RELATING TO SUB-CONTRACTOR OR SUPPLIERS WORK MUST BE CHECKED ON SITE AND AGREED BETWEEN THE GENERAL CONTRACTOR & THE SUB-CONTRACTORS / SUPPLIERS. ALL DIMENSIONS ARE IN MILLIMETRES. IF IN DOUBT ASK.  
 ALL WORKS OR MATERIALS INDICATED ON THE DRAWING ARE TO BE TO THE LATEST BRITISH STANDARDS AND ARE TO BE CARRIED OUT IN ACCORDANCE WITH THE RELEVANT CODES OF PRACTICE OR RECOGNIZED TRADE ASSOCIATIONS RECOMMENDATIONS & PUBLICATIONS.

REV.	AMENDMENT	BY	DATE
A	CLIENT SIGNED OFF SITE PLAN ISSUE 30.08.16	SG	30.08.16

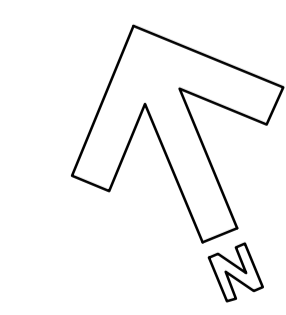

SITE PLAN 1:100

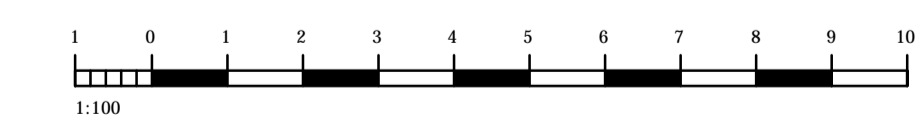

Project: **Block B Southern Gate**  
 Southern Sidings, Chichester.

Drawing: **Site Plan**

Date: **AUGUST 2016** Drawn by: **SG**

Scales: **1/100 @ A1** Suitability: **3-Comment**

Doc No: **569-TSP-01-00-DR-1000** Revision: **A**

**the SEAMAN PARTNERSHIP Ltd**  
 UNIT 2, MARTINS BARN, BIRDHAM ROAD  
 CHICHESTER, WEST SUSSEX, PO20 7BX  
 TEL: 01243 514131 FAX: 01243 511488  
 office@the-seaman-partnership.co.uk  
 www.the-seaman-partnership.co.uk