



NOTE: DO NOT SCALE FROM THIS DRAWING. ALL DIMENSIONS RELATING TO SUB-CONTRACTORS OR SUPPLIERS WORK MUST BE CHECKED AND AGREED BETWEEN THE GENERAL CONTRACTOR AND THE SUB-CONTRACTORS AND SUPPLIERS. ALL DIMENSIONS ARE IN MILLIMETRES. IF IN DOUBT ASK.

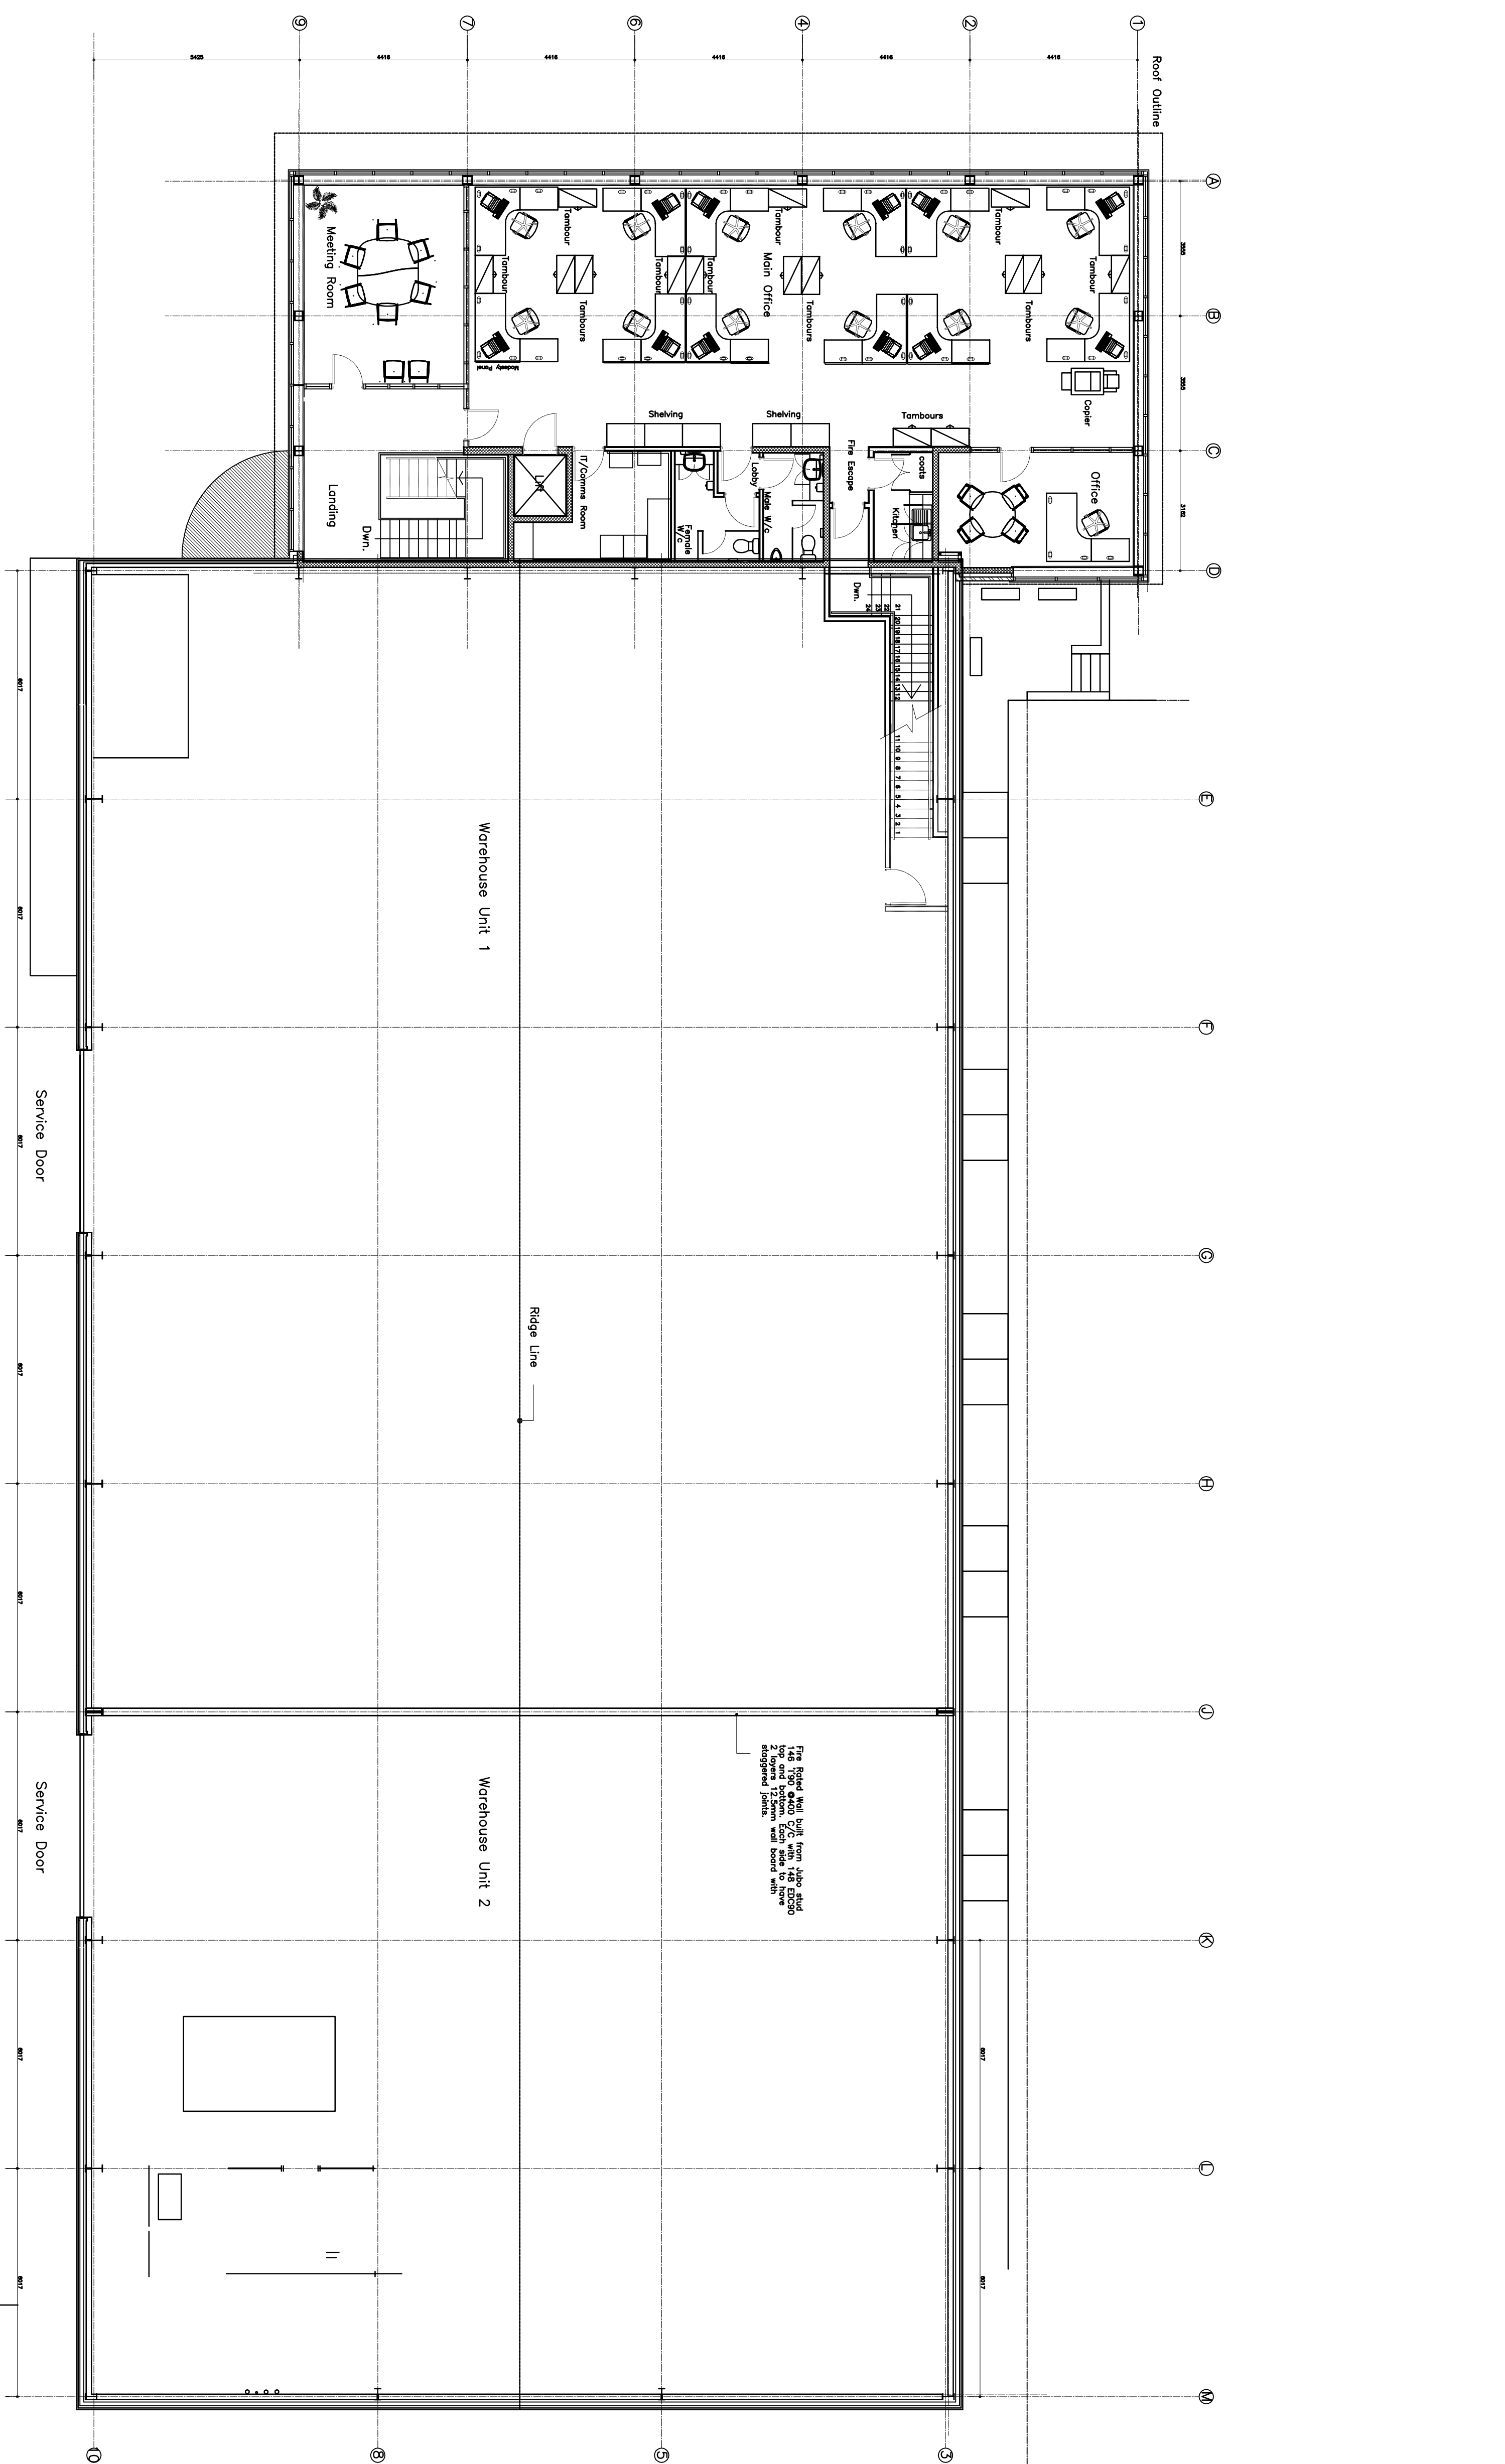

	Date	Event
J	4-September-2002	Meeting Room wall amended
I	20-August-2002	Office layout amended
H	23-May-2002	Hatch external walls of warehouse removed Details of Jumbo stud fire wall added warehouse
G	12-April-2002	Internal Dime amended to suit New steelwork, layout Notes added re fire protection and fire doors
F	17-August-2001	Lift shaft amended, Subdividing walls between kitchen, fire lobby and office changed from blockwork to Gyproc studs in office areas amended, Windows in office area reduced
E	14-August-2001	Steelwork, Amended, Checker office moved, Fire escape doors unit 1 relocated and added
D	24-July-2001	Doulted outline of office roof adjusted
C	July-2001	Office and Warehouse Layouts Amended
B	25-May-2001	External windows in offices amended
A	11-April-2001	

LOCATION	BECKTECH LTD Plot 4B, Terminus Road Chichester, West Sussex
DRAWING	First Floor Plan of Office and Warehouse Areas
Date	12-February-2001
Scale	Drawn by ROH
Drawing No	9463/BD-105 J
NAME & PARTNERS LIMITED	
Station Approach, Southgate Tel: (01243) 786221 Fax: (01243) 784419 Email: office@namepartners.demon.co.uk	Chichester Tel: (01243) 786221 Fax: (01243) 784419



NASH

- ◆ ARCHITECTS
- ◆ SURVEYORS
- ◆ TOWN PLANNERS
- ◆ PROJECT MANAGERS
- ◆ PROPERTY CONSULTANTS