

NOTE
All dimensions to be checked on site and any discrepancies to be notified prior to the commencement of work


Do not scale from this drawing

If in doubt ask

© arch-e-tech design limited



Plan based on Oakwood Land Surveys topographical and building surveys dated June 2013 and is subject to further site investigations and input by others.

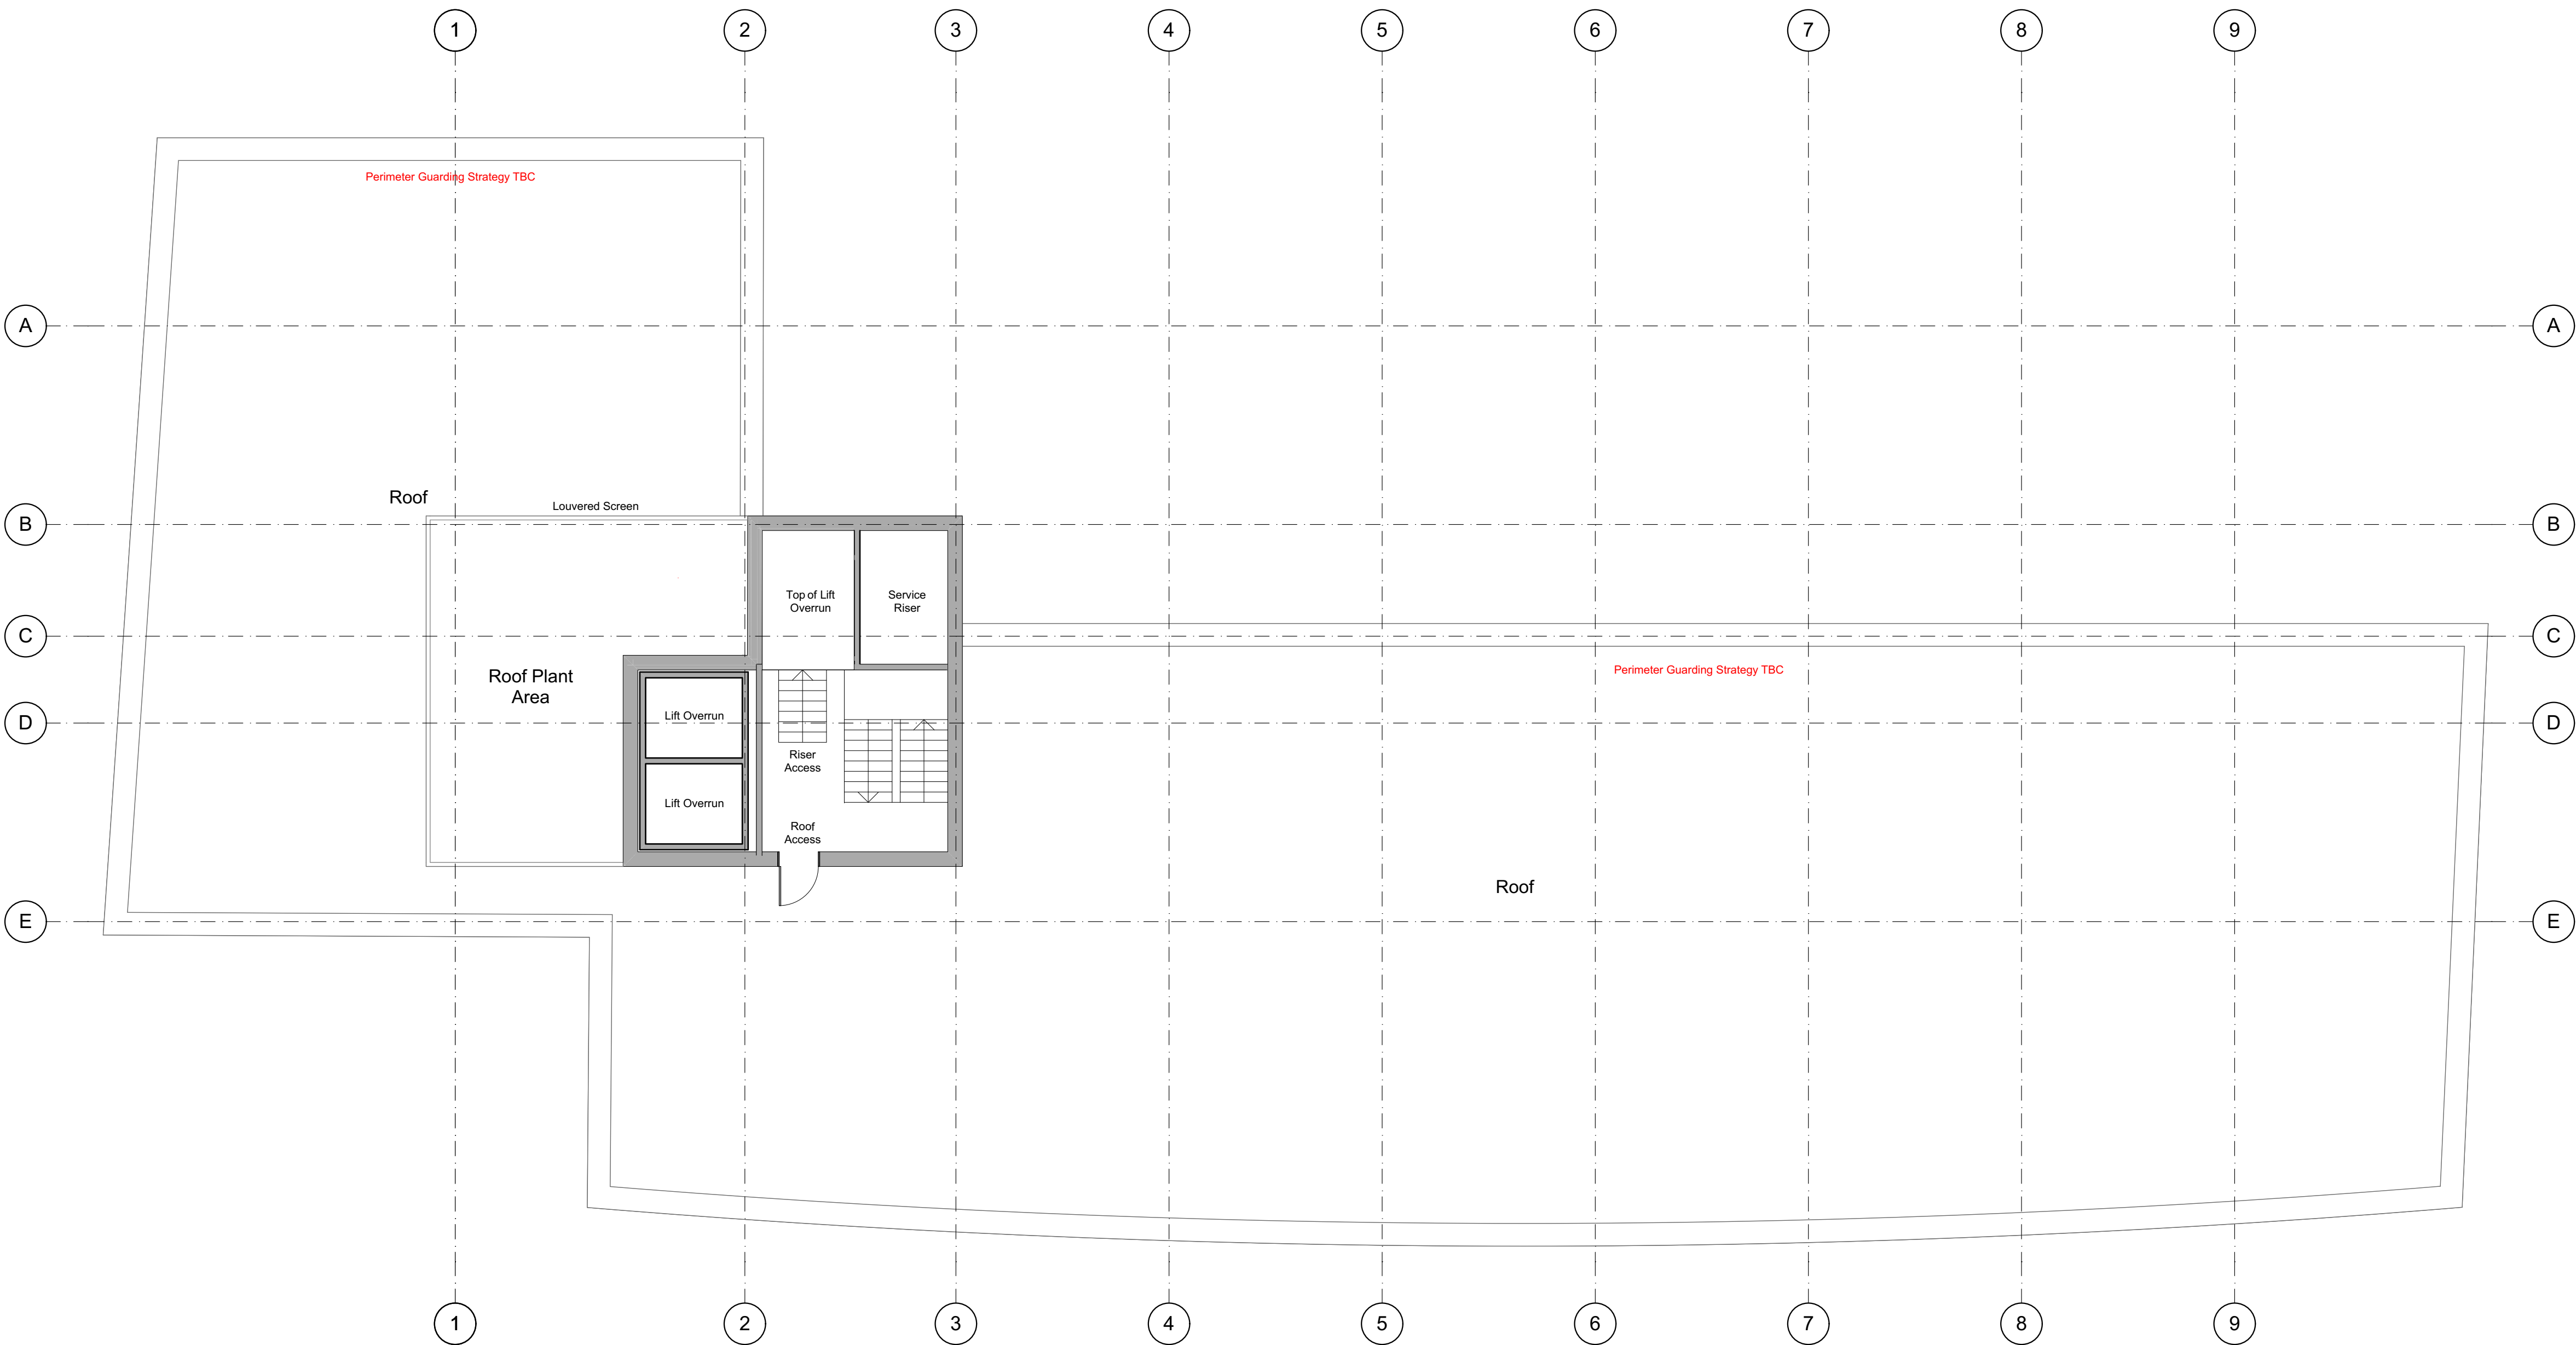

A	Updated in line with M&E input.	11.04.19	CMP
Rev	Revision Notes	Date	Initial

status **FEASIBILITY**



Butterthwaite House
Jumble Lane
Ecclesfield
Sheffield, S35 9XJ
Tel: 0114 2451021 Email: admin@archetech.co.uk

client
Saabon Ltd

job title
**Premier Inn & Thyme Restaurant
Beneficial Building
Suffolk Street
Birmingham**

drg title
Proposed Roof Plan

date **April 2019** drawn **CMP**

scale **1:100** sheet **A1**

drwg no & revision **1841/SK06A**