


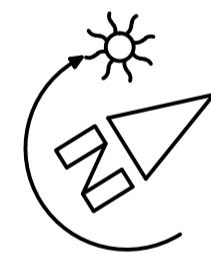

site plan @ 1:200

0 1 2 3 4 5 6 7 8 9 10 11 12
scale 1:200 (metres)





- plot 1 3 bedroom house
- plot 2 3 bedroom house
- plot 3 2 bedroom house
- plot 4 2 bedroom house
- plot 5 2 bedroom house
- plot 6 2 bedroom house
- plot 7 3 bedroom house
- plot 8 3 bedroom house
- plot 9 2 bedroom house
- plot 10 3 bedroom house
- plot 11 3 bedroom house
- plot 12 2 bedroom flat
- plot 13 1 bedroom flat
- plot 14 2 bedroom flat
- plot 15 1 bedroom flat

location plan @ 1:1250

0 10 20 30 40 50 60 70 80 90 100
scale 1:1250 (metres)

© Crown Copyright. All rights reserved. Licence no. 100045916

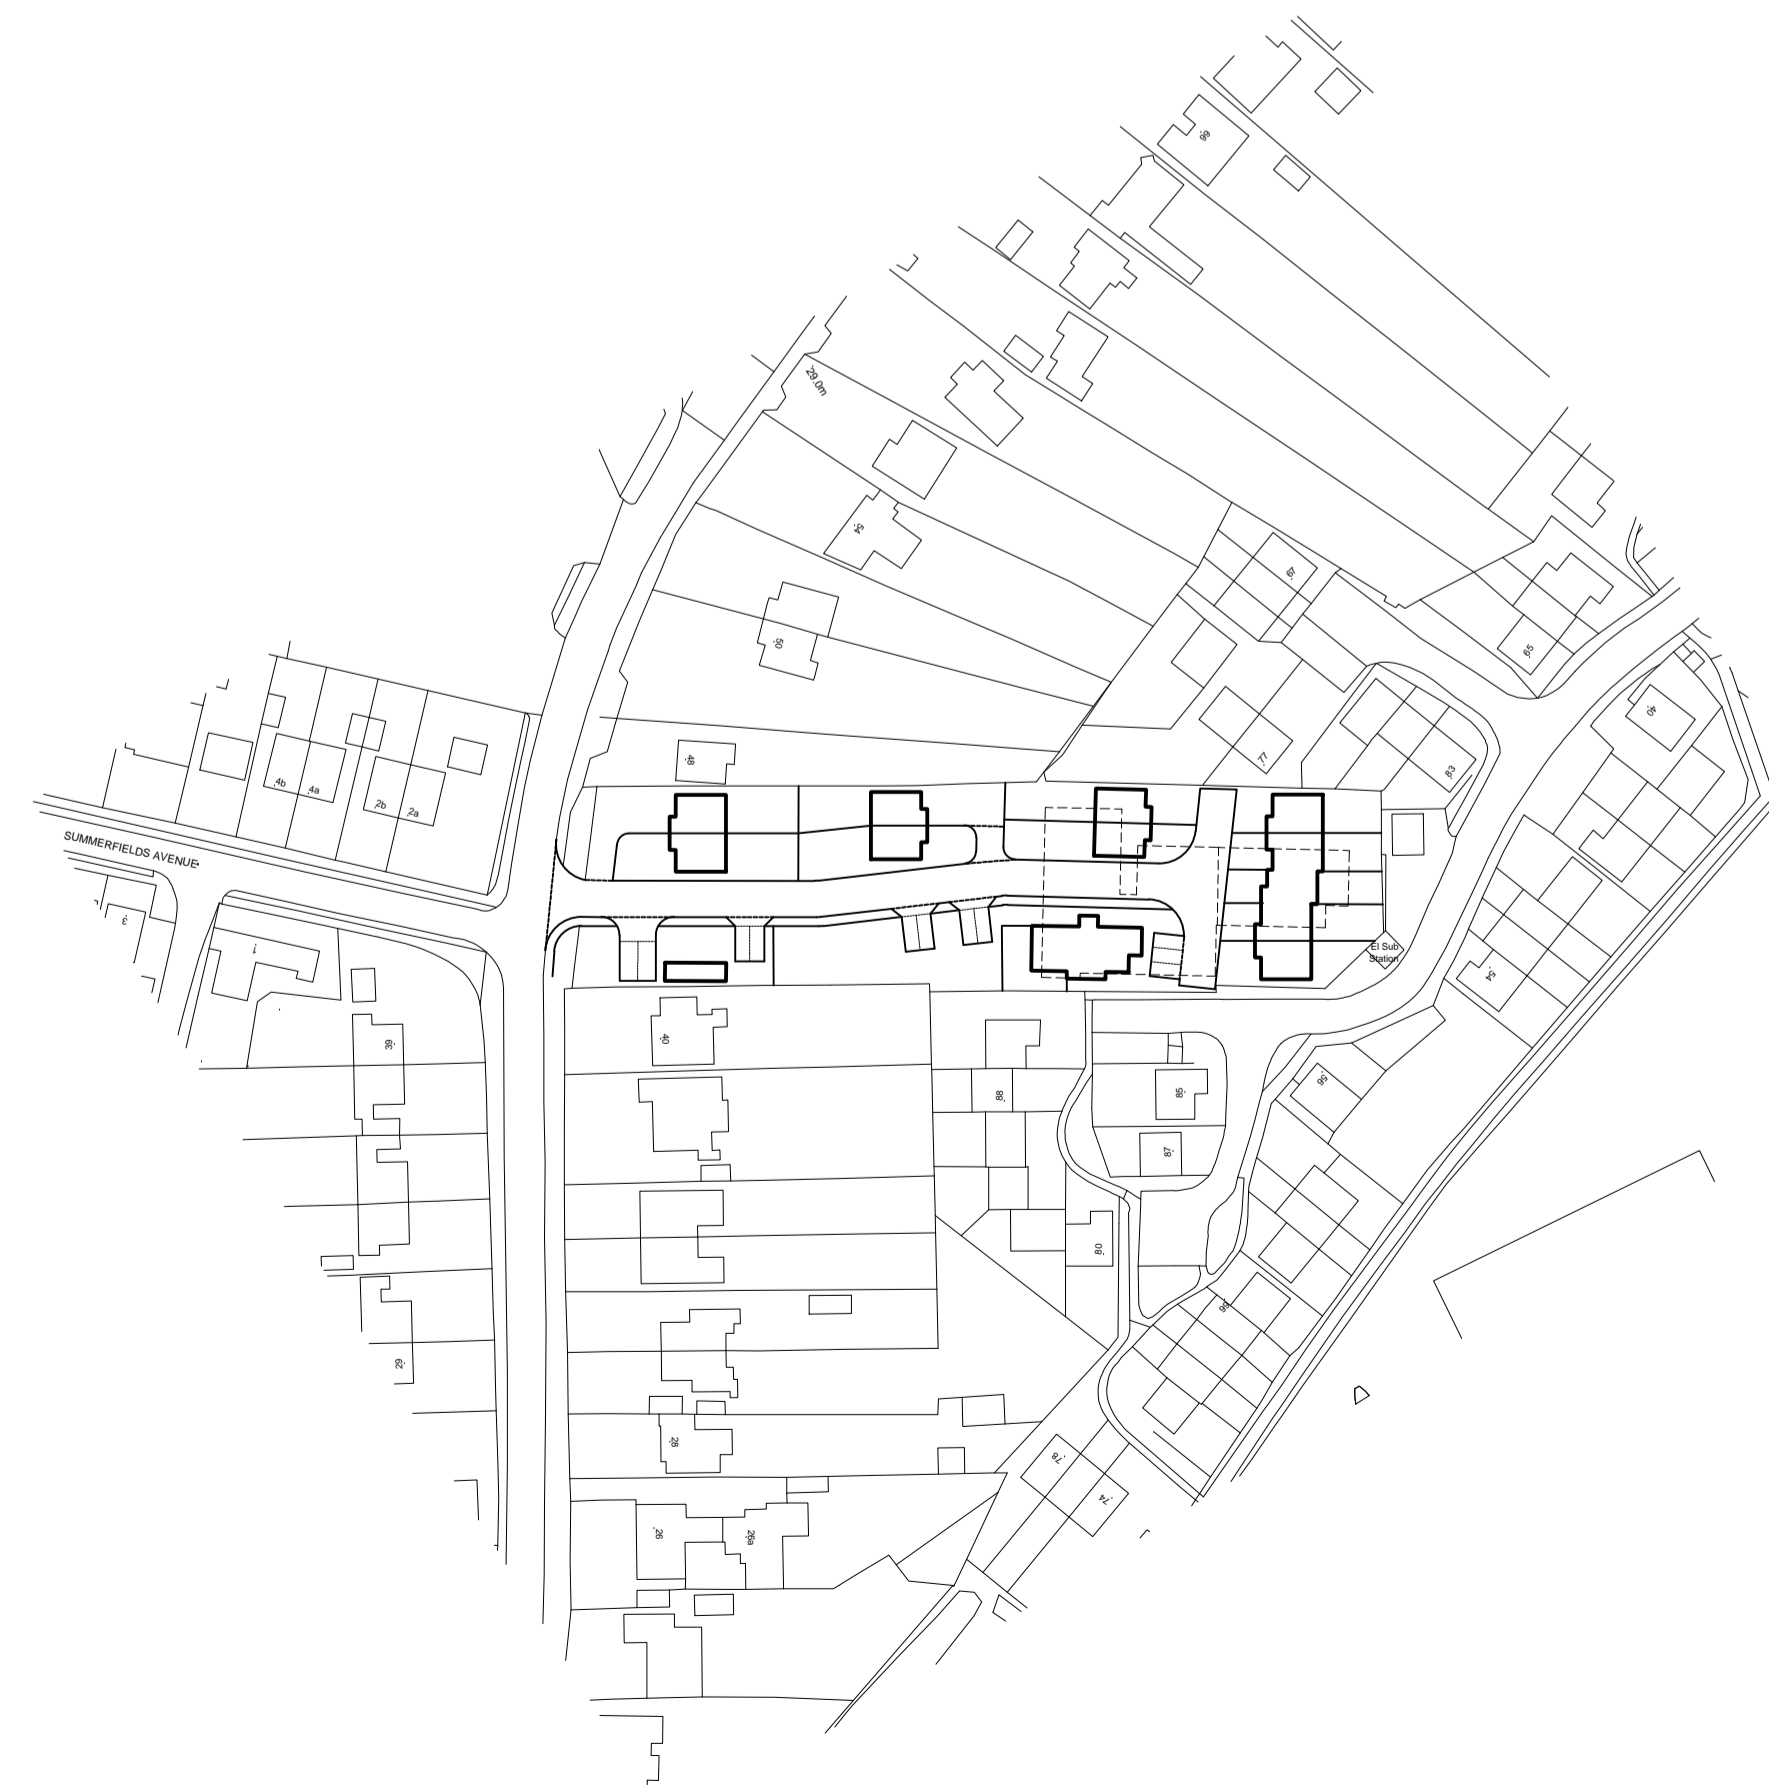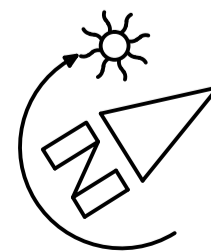

Preliminary

REVISIONS

All dimensions and particulars are to be checked on site before work commences and any discrepancy to be reported to **BUILDING DESIGN & SURVEYING CONSULTANCY**. This drawing can be scaled for Planning purposes DO NOT SCALE this drawing for Setting Out use written dimensions only. Any work commenced before Council Approval is at Clients risk.

Building Design & SURVEYING CONSULTANCY

mail@build-design.co.uk www.build-design.co.uk

GATWICK OFFICE
Melrose, Reigate Road, Hookwood, Horley, Surrey, RH6 0AP
Telephone : 01293 820263

Project
Proposed Redevelopment
Ambulance Station
Hailsham

Drawing
Proposed
Site Plan and
Location Plan

Job Number Drawing Number : Revision
16021 05:

Drawn PWS Computer Reference
Date April 2016 as shown @ A1
Scale

Client