


BLOCK PLAN scale 1:200

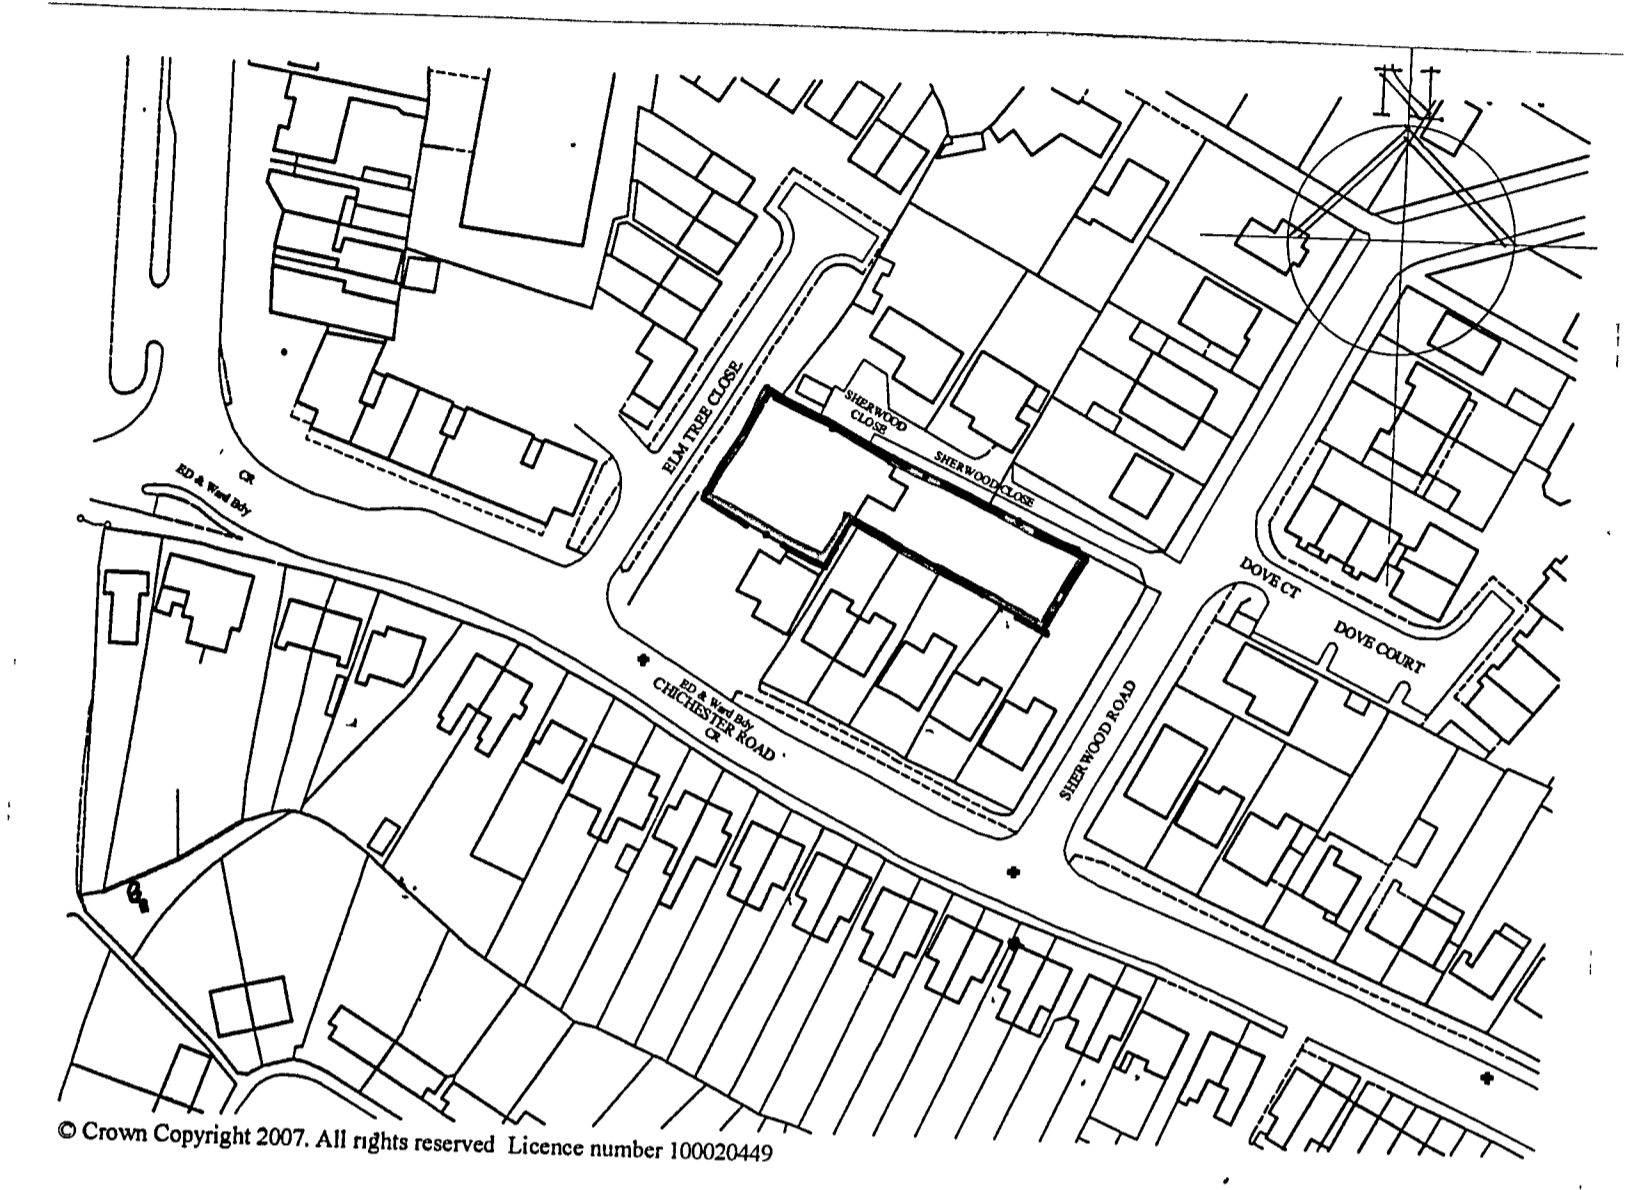

LOCATION PLAN scale 1:1250

ARUN DISTRICT COUNCIL			
No.	6E	SS	08
RECEIVED			

R J C A
CHARTERED ARCHITECTS

LIME KILN BARN COLWORTH
CHICHESTER WEST SUSSEX
PO20 2DS

TEL 01243 - 787011 FAX 01243 - 787022

Rev B	Bin store and cycle store position amended	May 08
Rev A	Layout amended	Apr 08
PROJECT	Proposed development at 212 Chichester Road Bognor Regis	
DRAWING	Proposed Site Plan	
SCALE	DATE	DRG No
	Apr 08	07 / 32 / 03
DRAWN	CHECKED	REV
		B