


ALL LEVELS RELATIVE TO 0.5 DUAL FROM (P+S)
SURVEY GRID ORIENTED TO 0.5 NATIONAL GRID
WHILE ALL POSSIBLE EFFORT HAS BEEN MADE TO IDENTIFY SERVICES,
WE ARE UNABLE TO DETAIL COVERS BURIED OR OBSOURED AT THE
TIME OF SURVEY;

ALL LEVELS AND DIMENSIONS SHOULD BE CHECKED ON SITE
PRIOR TO THE COMMENCEMENT OF WORKS.
TREES SHOWN IDENTIFIED TO BEST OF SURVEYORS ABILITY, SEEK
CONFIRMATION BY SPECIES CRITICAL
ROOPIE DETAIL IS INDICATIVE ONLY.

GPS POINTS AND GRID ARE OBTAINED USING INDUSTRY STANDARD EQUIPMENT
AND ARE ACCORDING TO THE QUALITY OF THE GPS NETWORK AVAILABLE.
ALL GPS DETAILS ARE THEREFORE RELATIVE TO THE TIME AND DATE OF SURVEY.

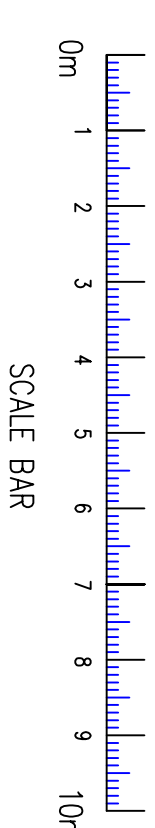

SCALE BAR

	
Shaw Colegate LAND & BUILDING SURVEYORS	
WOODLAND HOUSE, CORTICAL LANE, FOXEYED HANTS GU23 8B Tel : (01703) 827878 Email : enquiries@shawcolegate.com Web : www.shawcolegate.com	
Title: THE OLD RECTORY FETTERHAM BASEMENT & GROUND FLOOR PLANS	Jab No.: 01722 44 PANS Original Scale: 1:100 Sheet Size: A1
Drawn By: PW Date: APRIL 2022 MAV 2022	Supervised by: PW Date:
Client: NMR D WITCHTELL	