




ARUN DISTRICT COUNCIL
 No. BE 55 08
 SUBSTITUTION
 RECEIVED 08 01 08

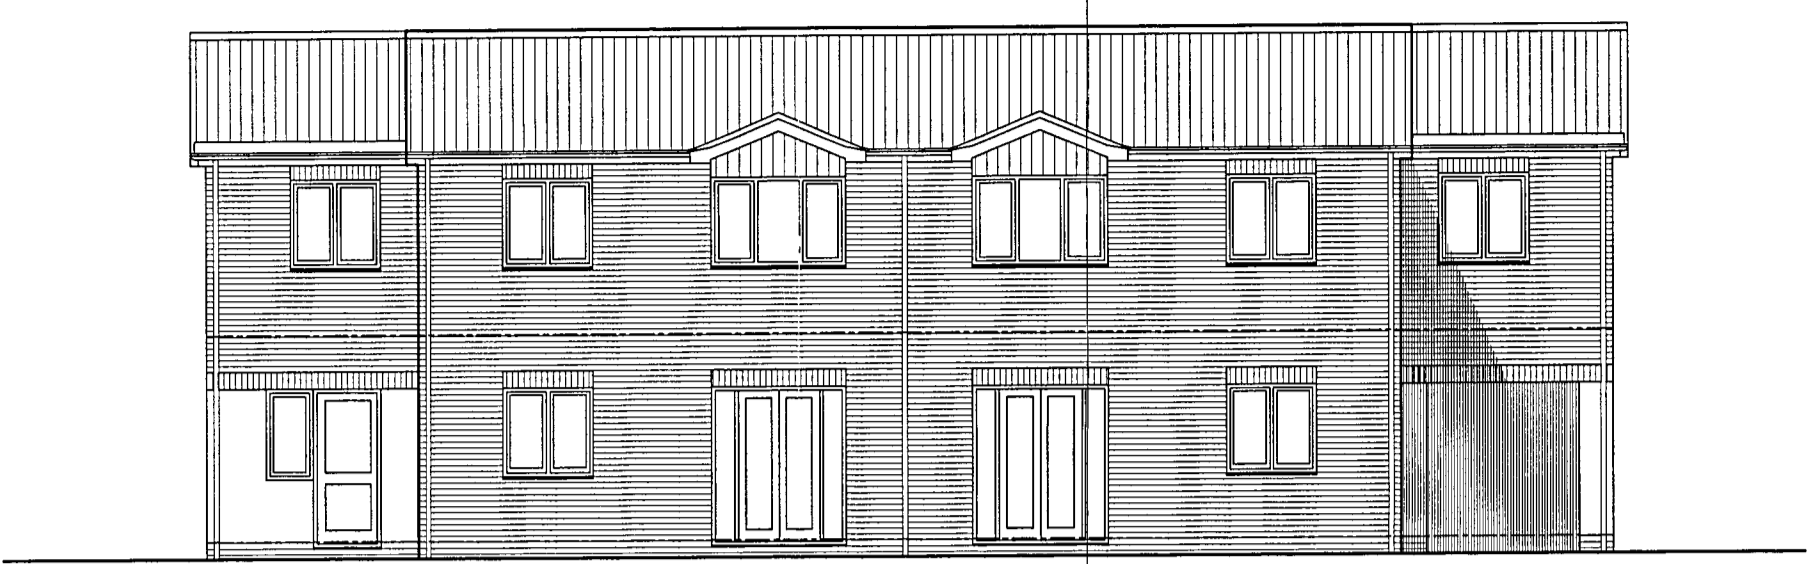

East Elevation

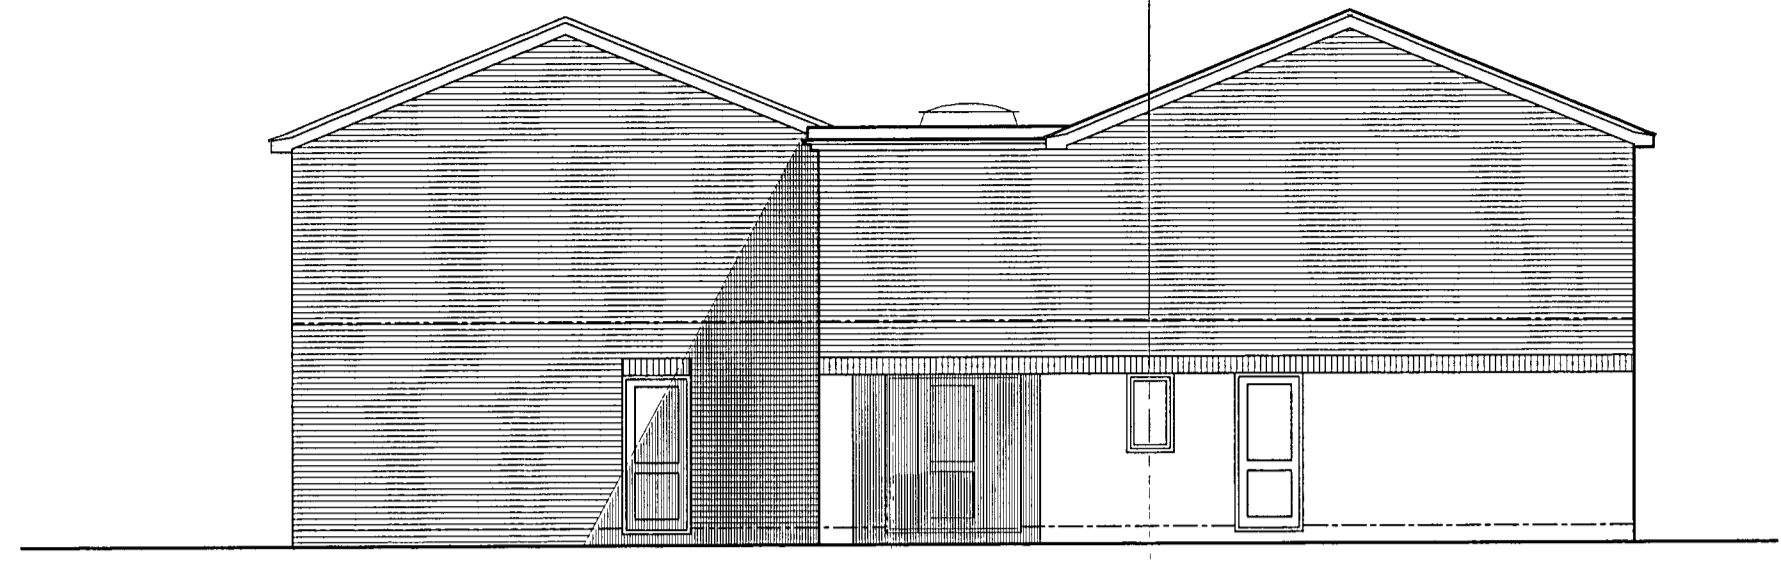


North Elevation

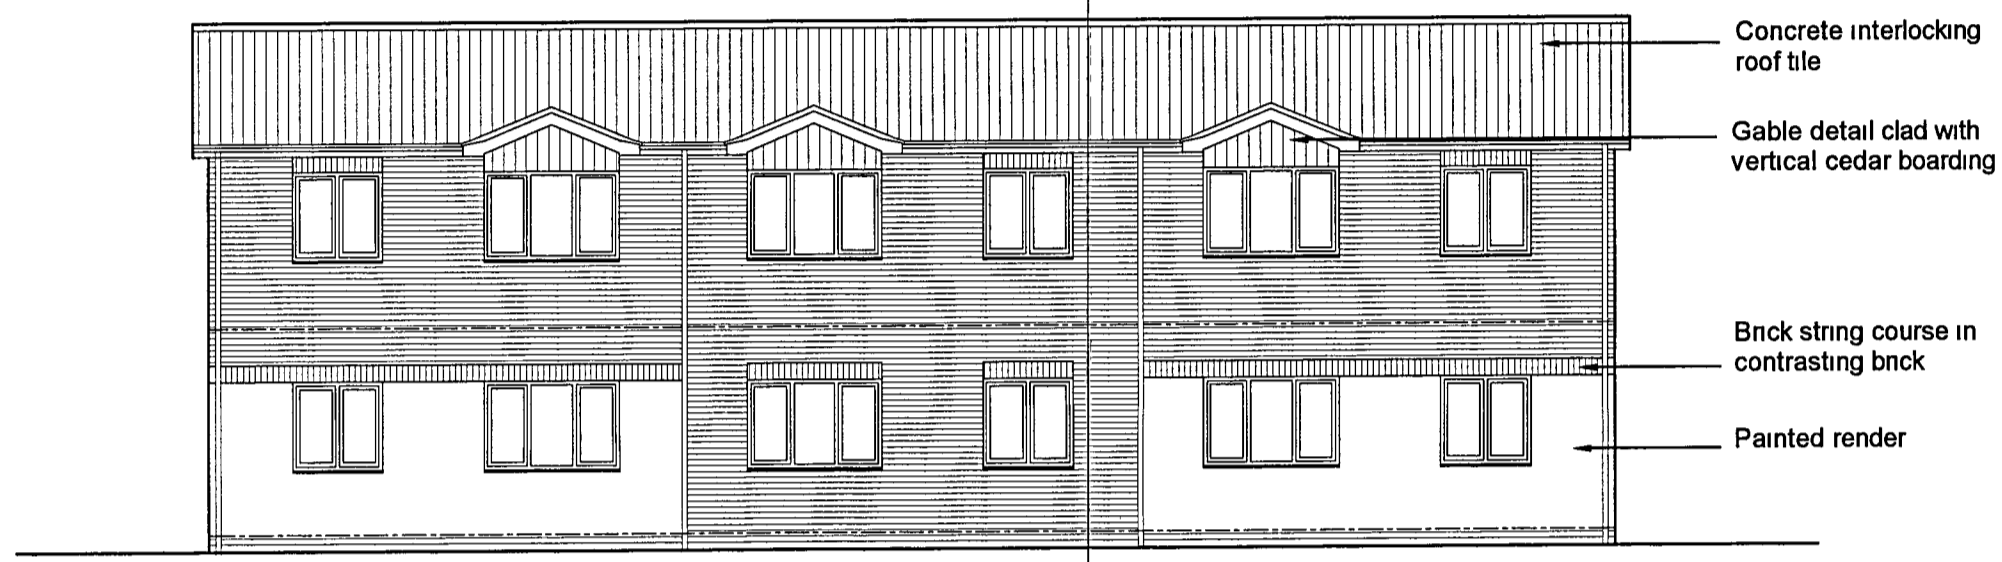


West Elevation

Concrete interlocking roof tile
 Gable detail clad with vertical cedar boarding
 Brck string course in contrasting brck
 Painted render

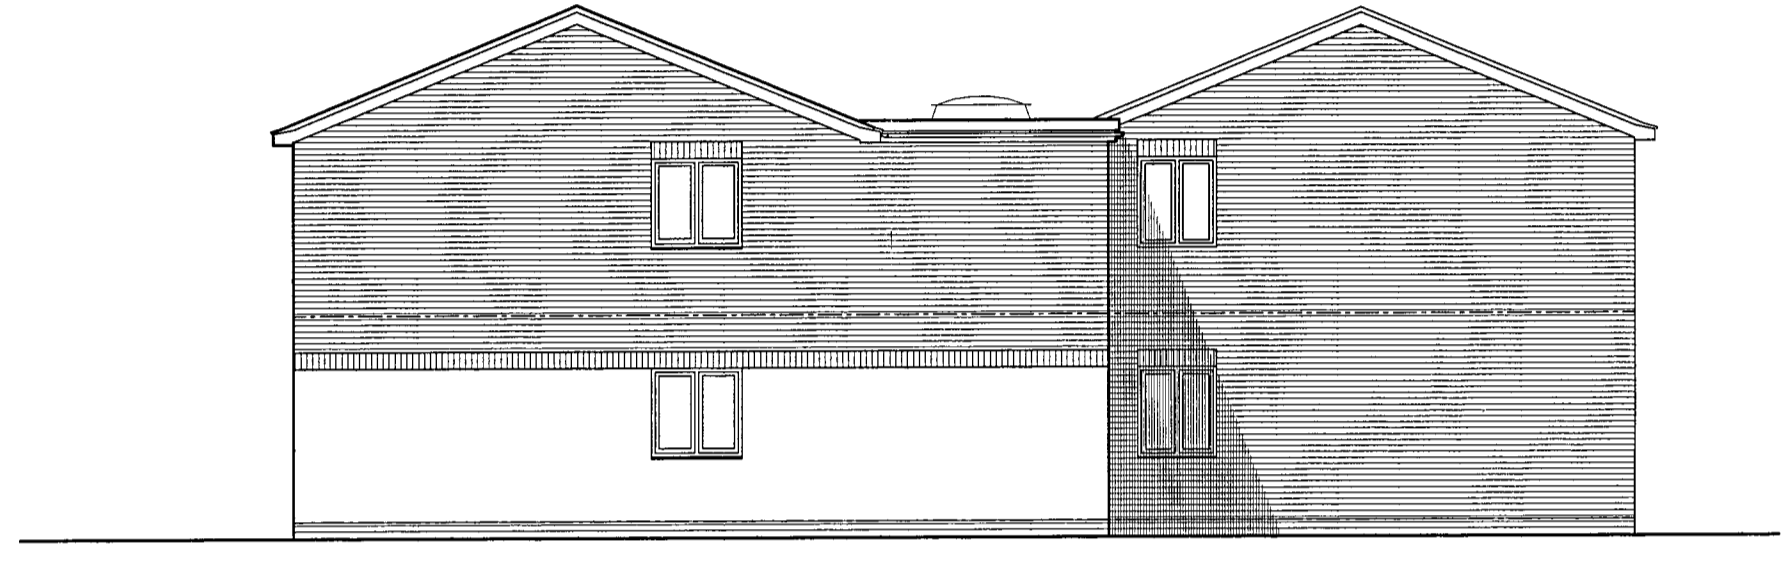


South Elevation

External Finishes
Roof
 Roof clad with concrete interlocking tiles
Walls
 Walls constructed with face brckwork with brck soldier courses over door and window openings and brck string courses. Sections of wall at ground floor level to be rendered and painted
Doors and windows
 All doors and windows to be white UPVC
 all fascias and soffits to be white UPVC

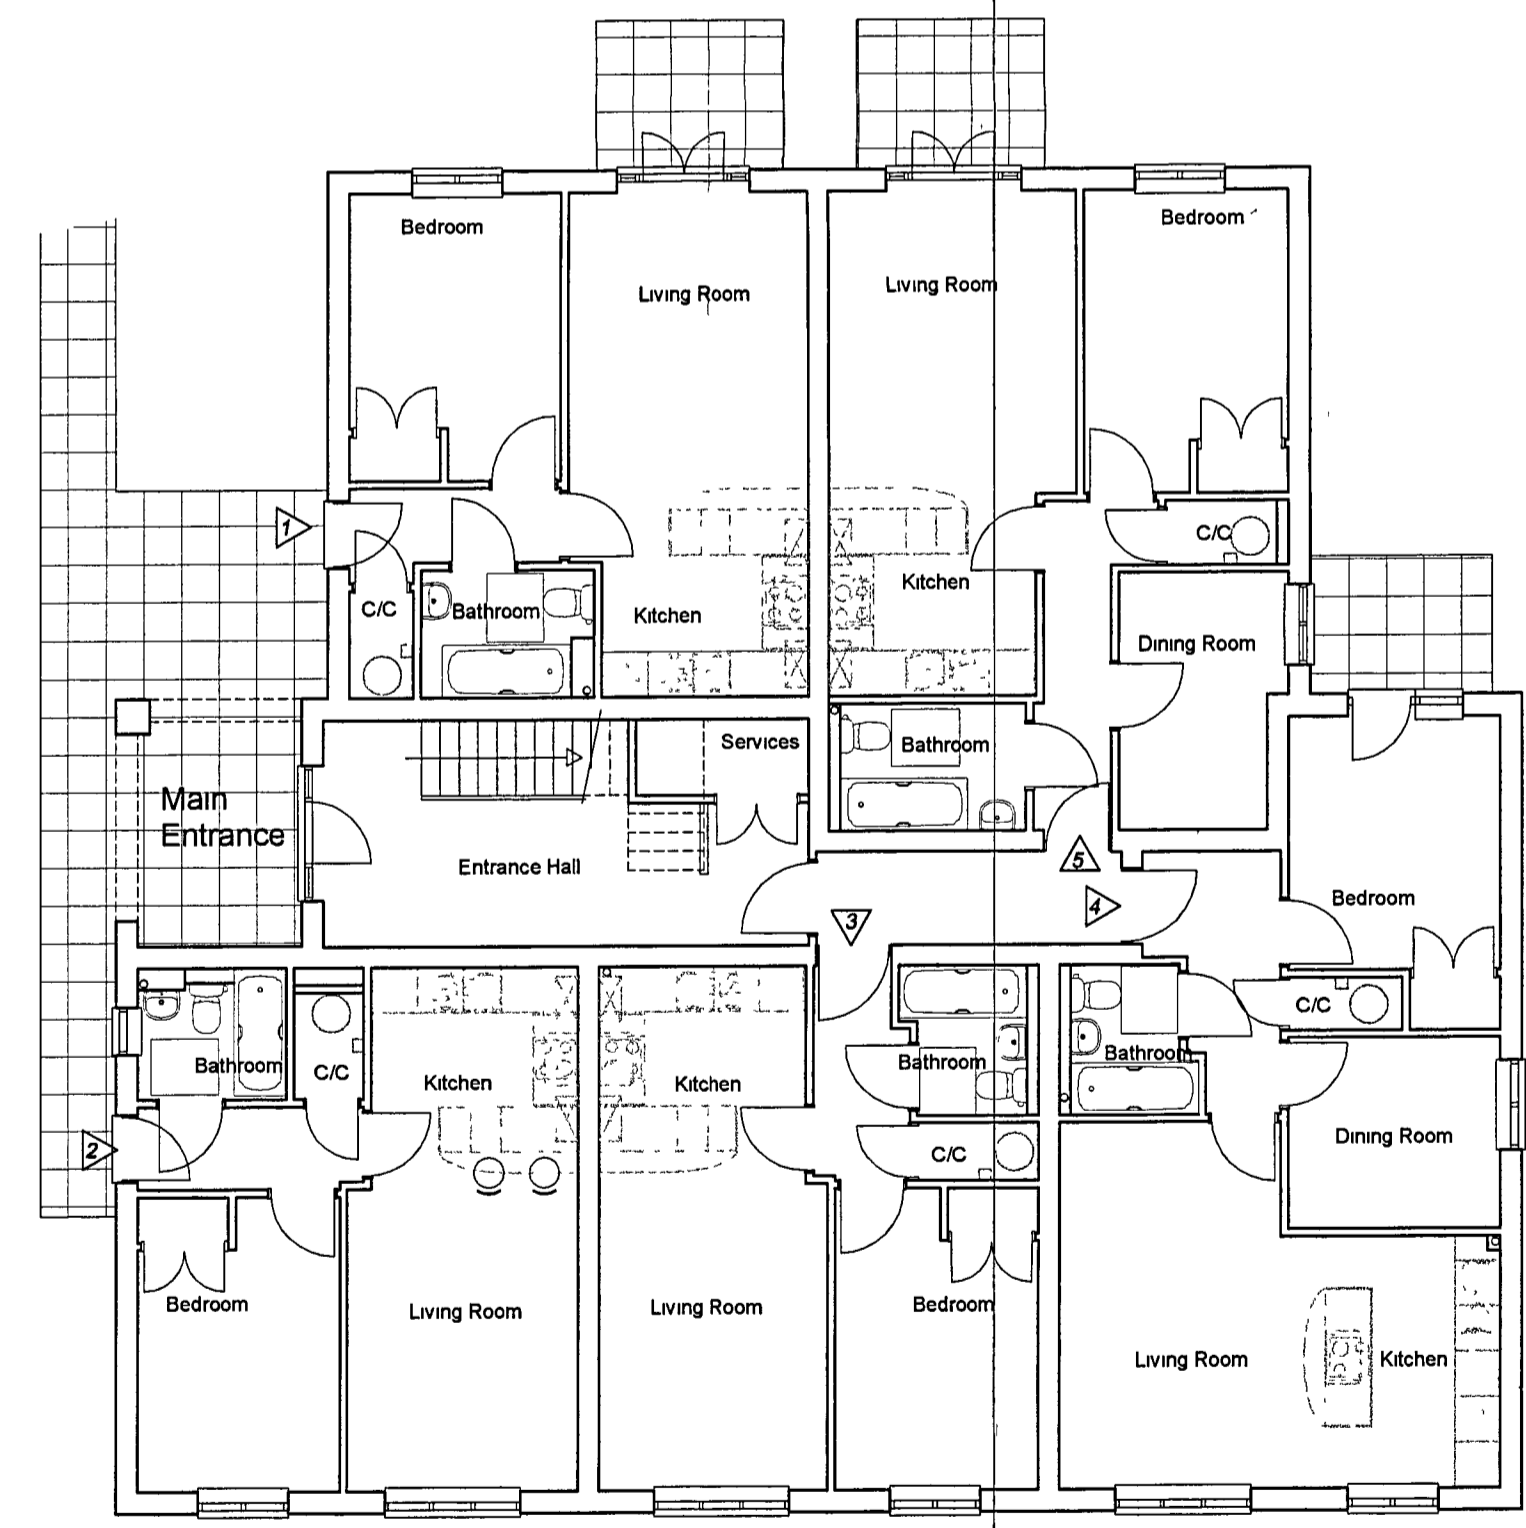

Ground Floor

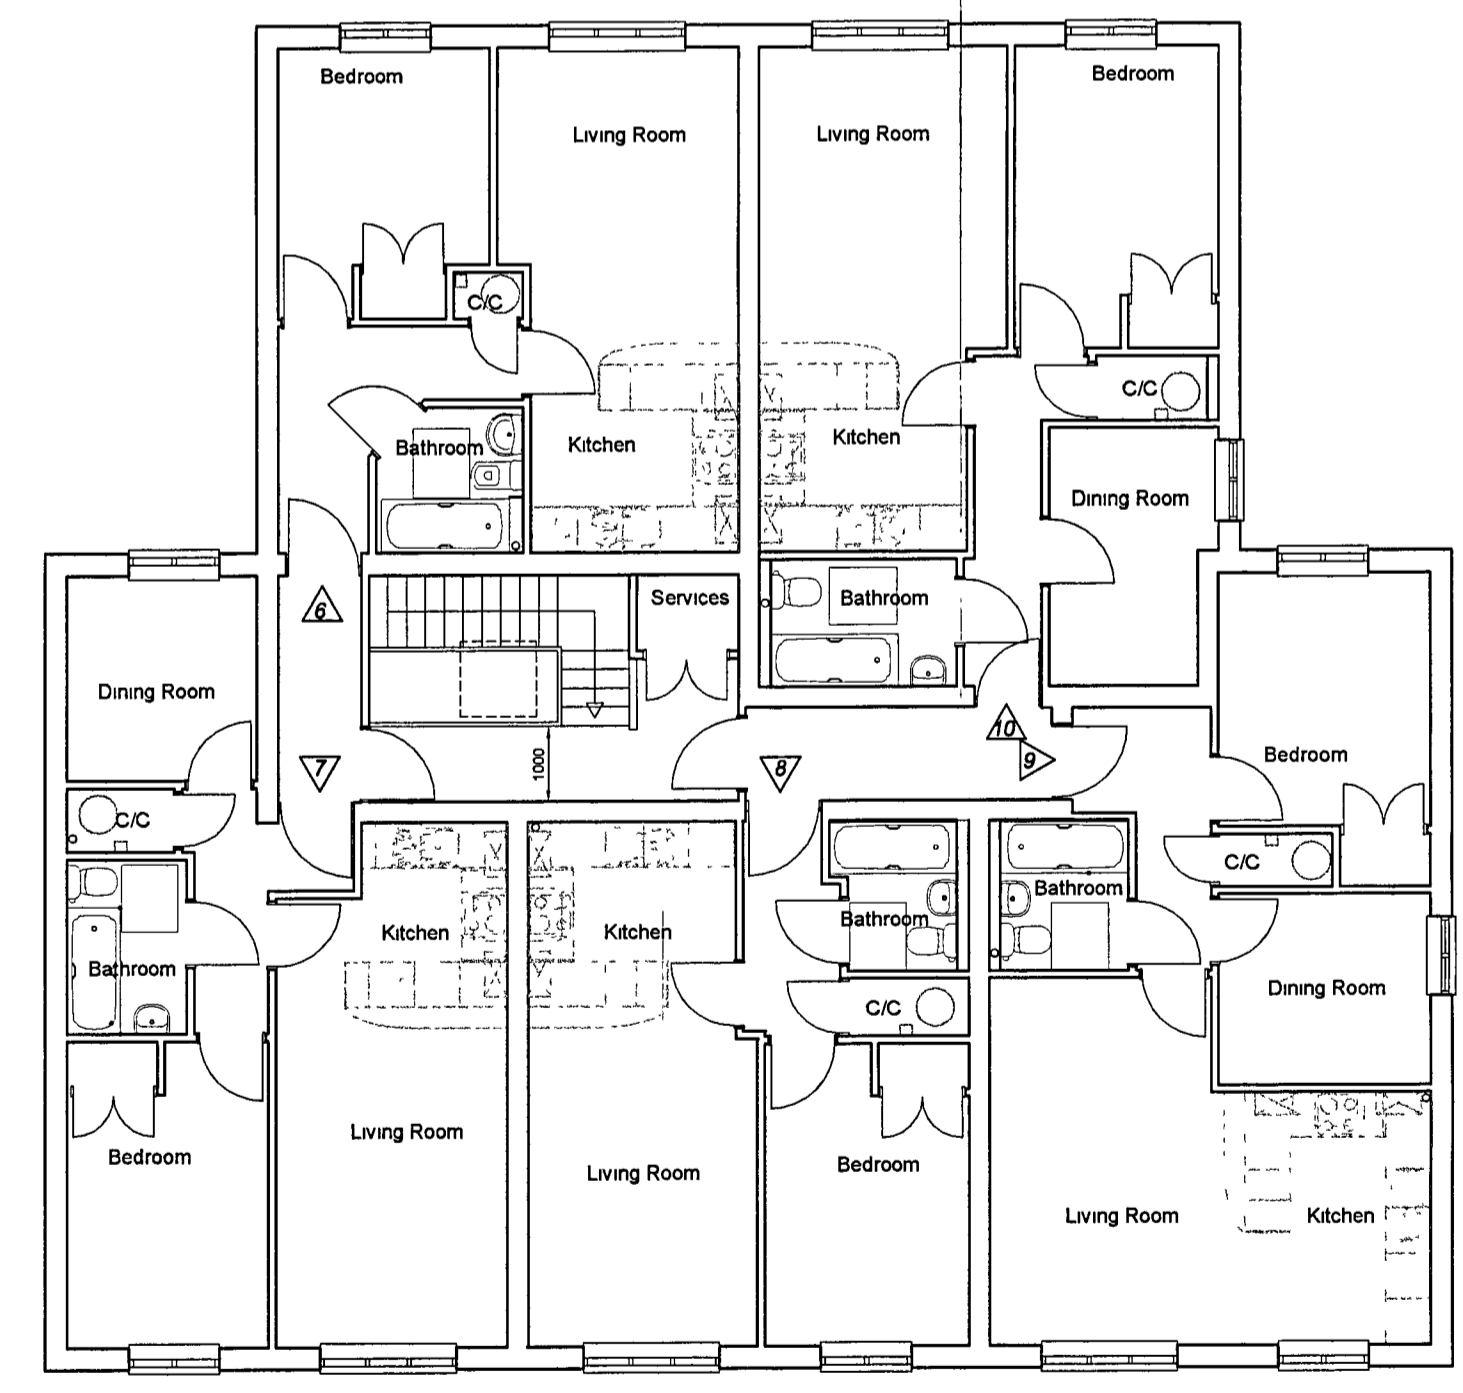

First Floor

Rev B Room names amended in flats 4,5,7,9 & 10
 Rev A Windows to west elevation amended to accord with floor plans

July 08
 May 08

R J C A
 CHARTERED ARCHITECTS

LIME KILN BARN
 COLWORTH
 CHICHESTER
 WEST SUSSEX
 PO20 6DS
 Tel 01243 787011
 Fax 01243 787022

PROJECT			
Proposed Development at 212 Chichester Road, Bognor Regis			
SUBJECT			
Proposed Floor Plans and Elevations			
SCALE	DATE	DRAWING No	REV
1 100	April 08	07 / 32 / 04	B
DRAWN	CHECKED		