
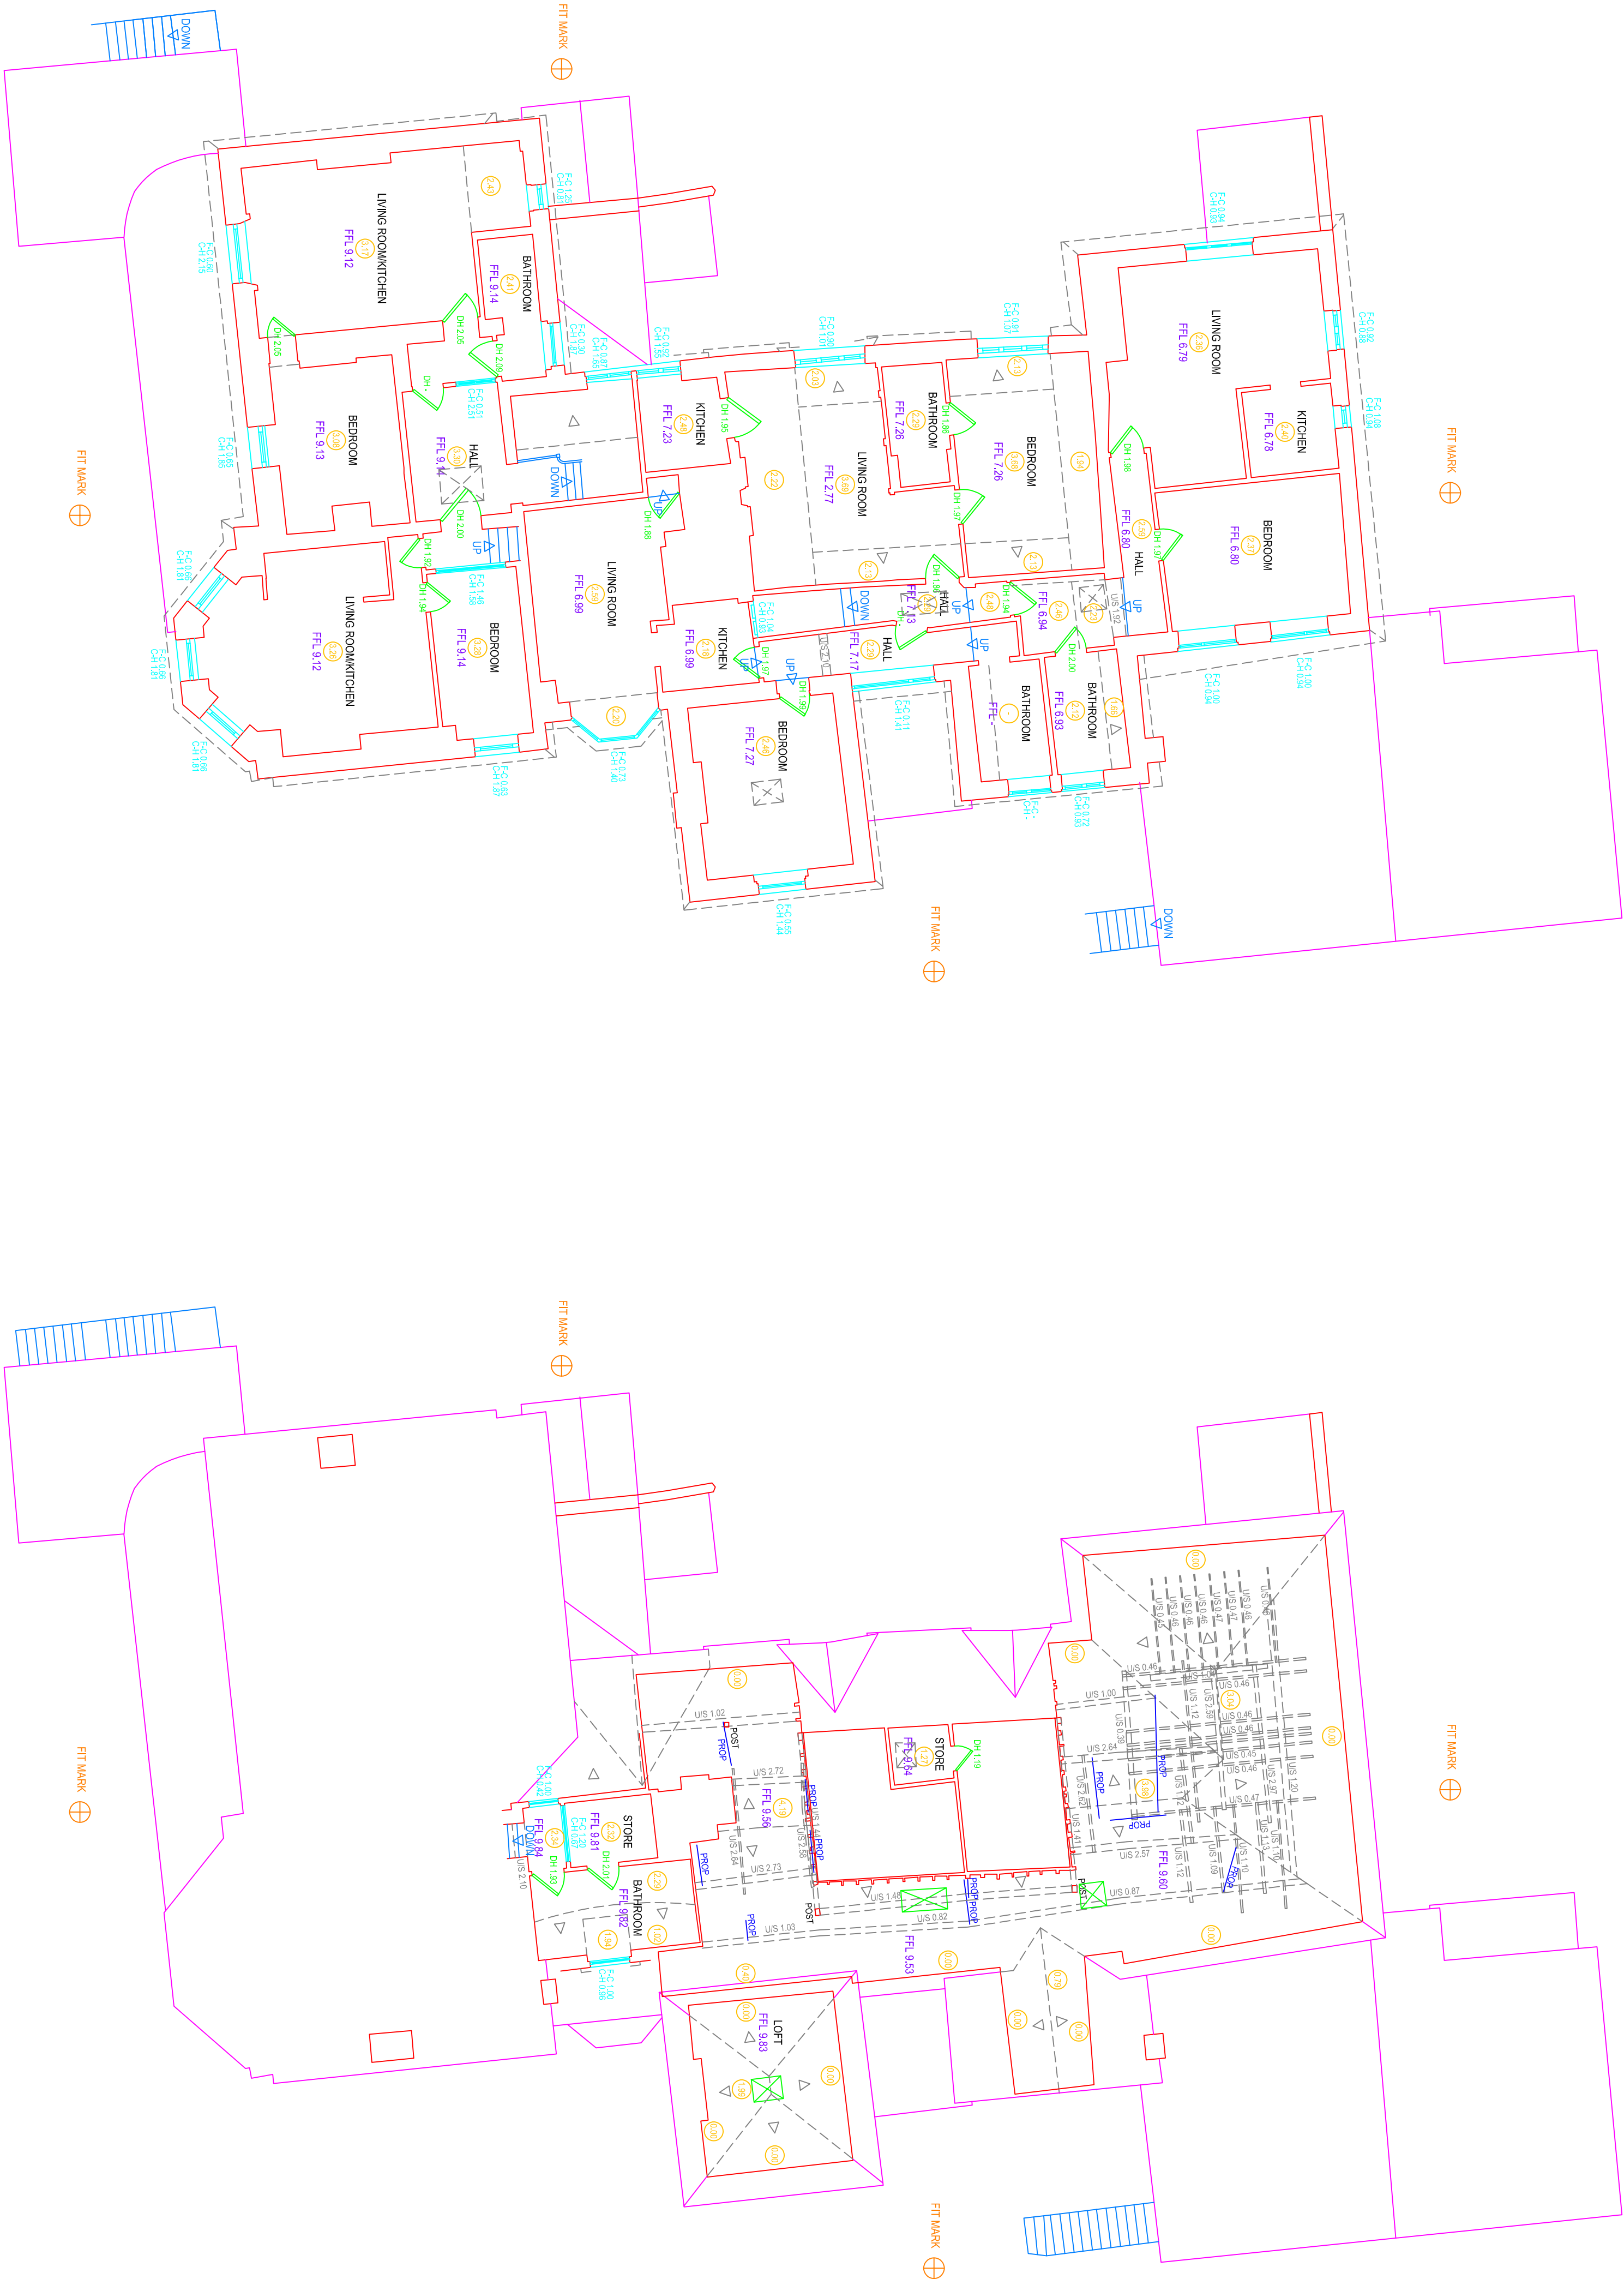
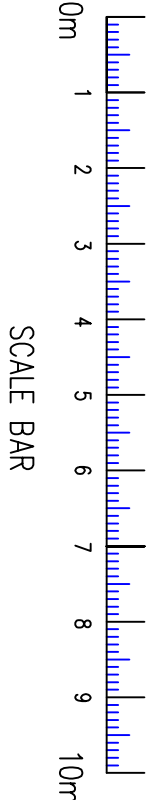


NOTES :

ALL LEVELS RELATIVE TO O.S. DATUM FROM GPS SURVEY AND ORIENTED TO OS NATIONAL GRID. WHILE ALL POSSIBLE EFFORT HAS BEEN MADE TO BENEFIT SERVICES, THE SURVEYOR DOES NOT WARRANT THE ACCURACY OF THE TIME OF SURVEY. ALL LEVELS AND DIMENSIONS SHOULD BE CHECKED ON SITE PRIOR TO THE COMMENCEMENT OF WORKS. TREES SHOWN DERIVED TO BEST OF SURVEYORS ABILITY. SEEK CONFIRMATION FROM LOCAL AUTHORITY. ROOFLINE DETAIL IS INDICATIVE ONLY. GPS, SATELLITE AND GRID ARE OBTAINED USING INDUSTRY STANDARD EQUIPMENT. GPS DATA WAS OBTAINED USING THE GPS RECEIVER AVAILABLE. ALL GPS DETAILS THEREFORE RELATIVE TO THE TIME AND DATE OF SURVEY.

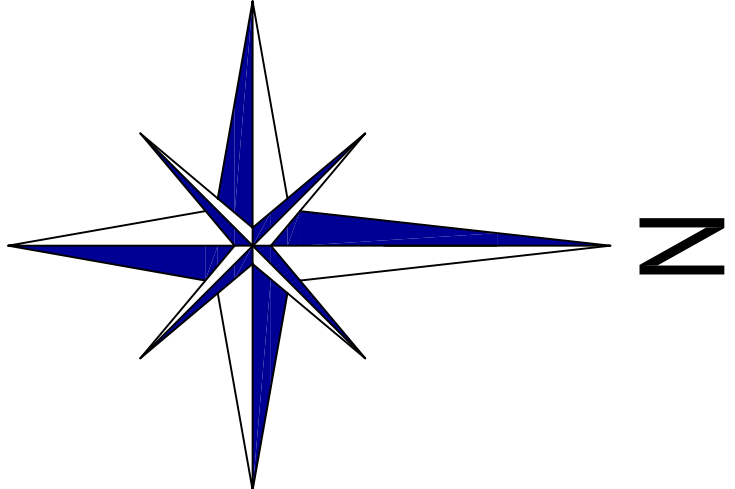

FIRST FLOOR PLAN

SECOND FLOOR PLAN

Shaw Colegate LAND & BUILDING SURVEYORS	
WOODLANDS, HONEYCRITCH LANE, PROVED, HANTS, GU32 1BD Tel : (0730) 827975 Email : mail@shawcolegate.com Web : www.shawcolegate.com	
Title : THE OLD RECTORY, FELPHAM FIRST & SECOND FLOOR PLANS	
Job No. : 017722 PLANS	
Original Scale : 1:100	
Sheet Size : A1	
Surveyed By : PW	Date : APRIL 2022
Drawn By : PW	Date : MAY 2022
Client : MR D MITCHELL	