




First Floor Plan



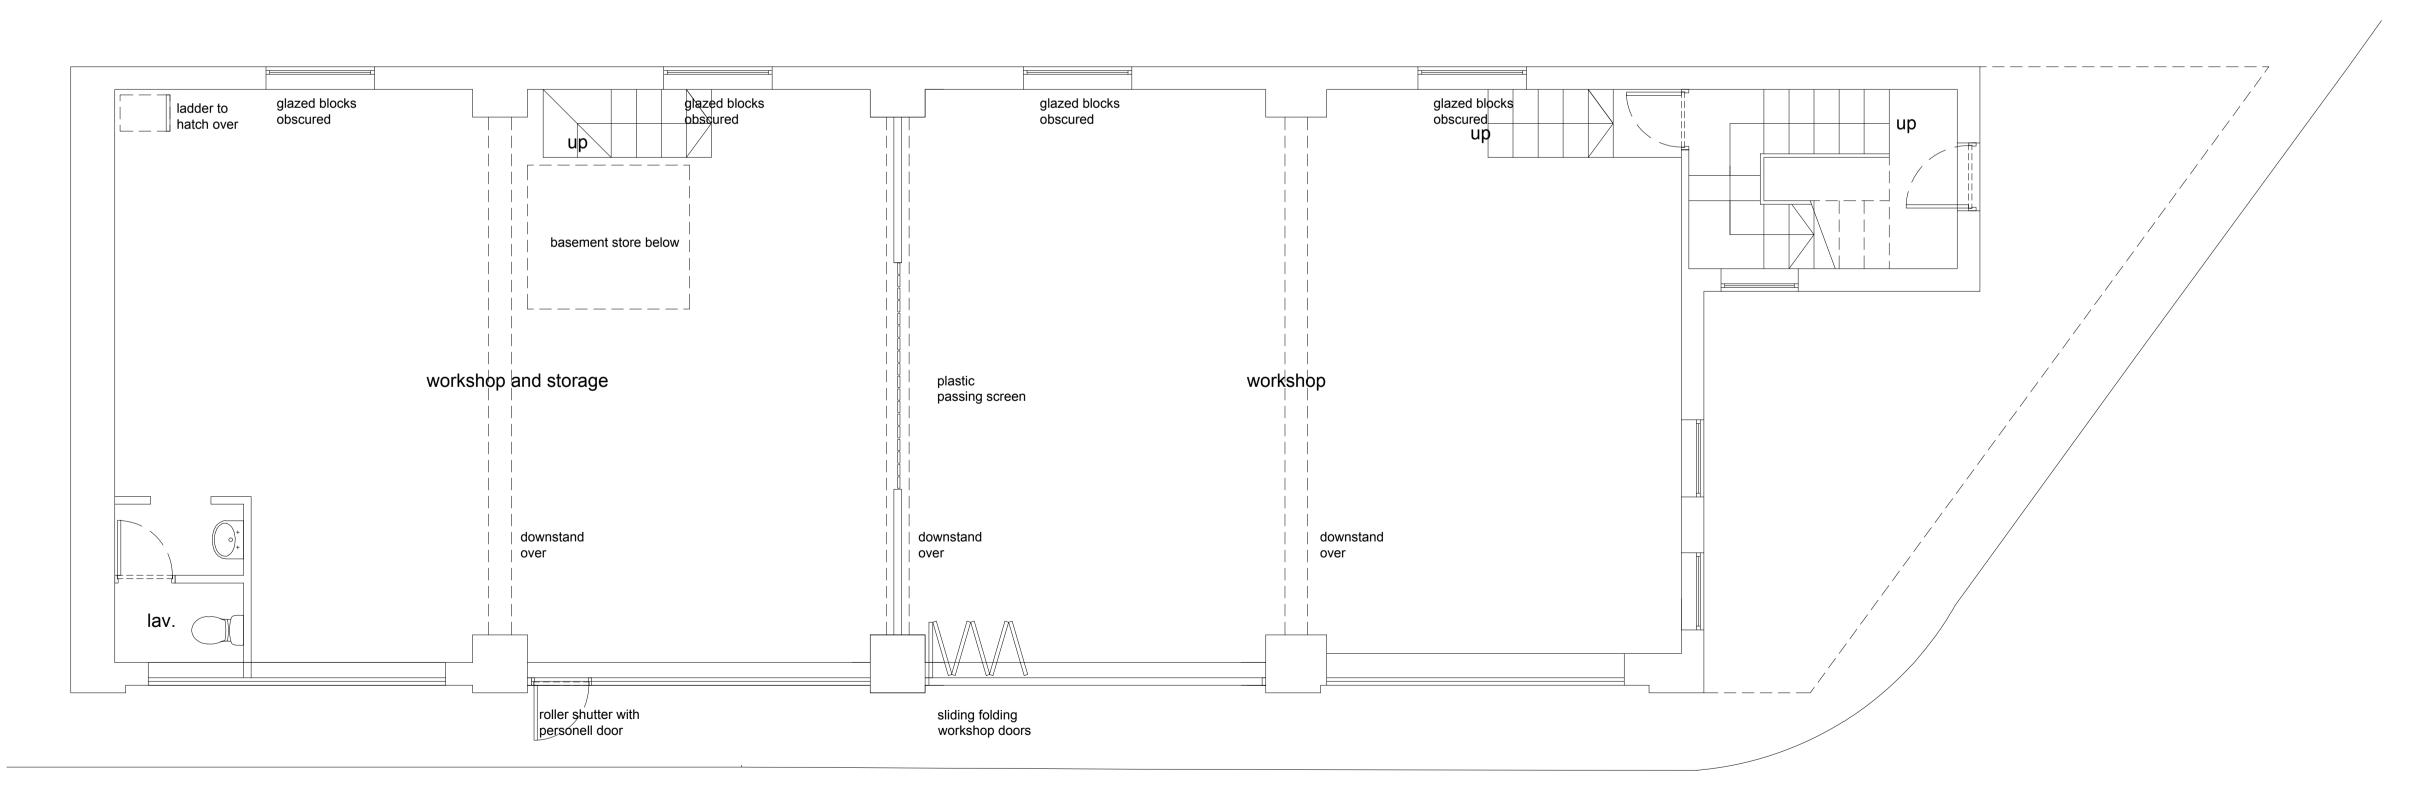

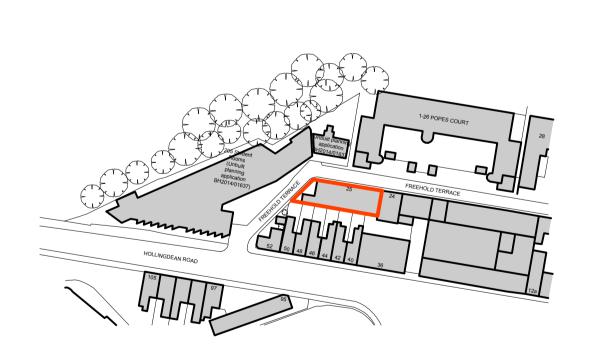

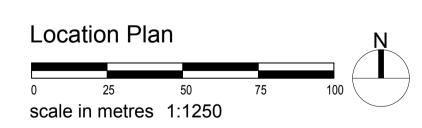

Terrace		drawing number 0508.EXG.00 drawing title Existing Gro	
Terrace		drawing title	
Terrace		· ·	und and First Floor Plans
Terrace		Existing Gro	und and First Floor Plans
BN2 4AB		EXISTING	
checked by	riba work stage	date	scale/original sheet size
MR	MS	May 2018	1:50 @ A1
www.abir.co.uk studio@abirarchitects.co.uk Unit 1, Beta House, St John's Road, Hove, BN3 2FX, United Kingdom Hove +44 (0)1273 724 384 Highlands +44 (0)1478 470 084 Company No 06877117 VAT No 971 4147 17		© ABIR Architects Ltd. Check all dimensions on site before work is undertaken. All goods, materials and workmanship to conform with current building regulations, BSS and COP's.	
or ar	chitects.co.uk Road, Hove, BN3 2FX ghlands +44 (0)1478 4	Chitects.co.uk Road, Hove, BN3 2FX, United Kingdom shads +44 (0)1478 470 084	thitects.co.uk Road, Hove, BN3 2FX, United Kingdom ghlands +44 (0)1478 470 084  May 2018  © ABIR Architects Ltd. Chec goods, materials and workm BSS and COP's.

ABIR architects

