

GENERAL NOTES:
 1. THIS DRAWING IS TO BE READ IN CONJUNCTION WITH THE OTHER RELEVANT CONSULTANTS DRAWINGS.
 2. ALL FINISHES ARE TO CONFORM TO THE CURRENT BUILDING REGULATIONS.
 3. REFER TO A SEPARATE DOCUMENT FOR THE DESIGNERS RISK ASSESSMENT.
 4. ALL WORKS OR MATERIALS INDICATED ON THIS DRAWING ARE TO BE TO THE LATEST RELEVANT BRITISH STANDARDS AND CARRIED OUT IN ACCORDANCE WITH THE BRITISH STANDARDS CODES OF PRACTICE OR RECOGNIZED INSTITUTE OR TRADE ASSOCIATION RECOMMENDATIONS AND PUBLICATIONS.




Existing West Elevation




Existing East Elevation




Existing Section / South Elevation

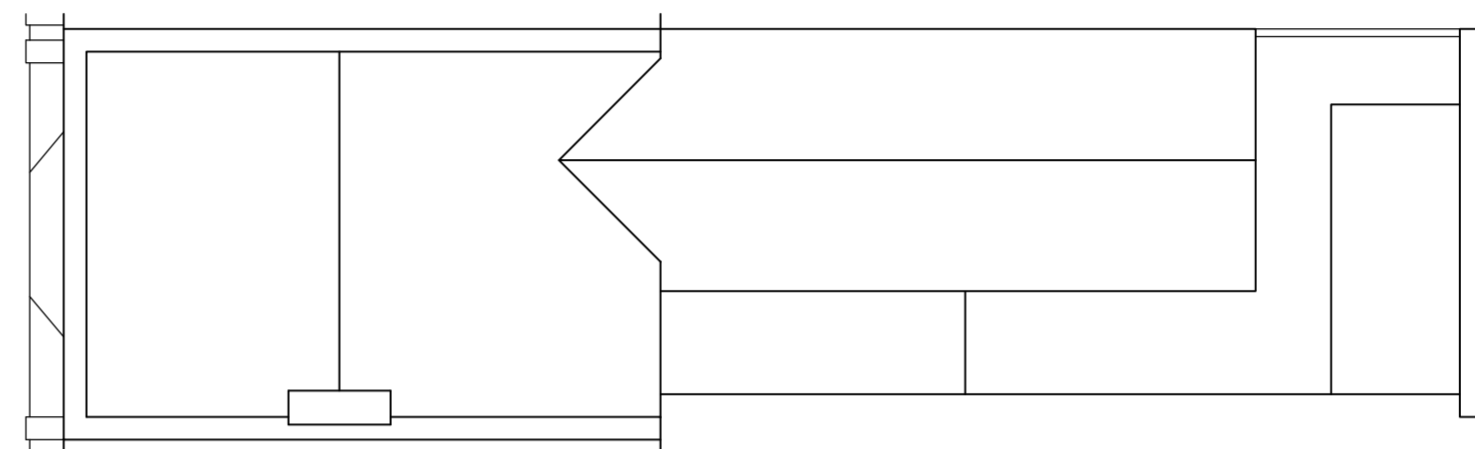


Existing Site / Roof Plan

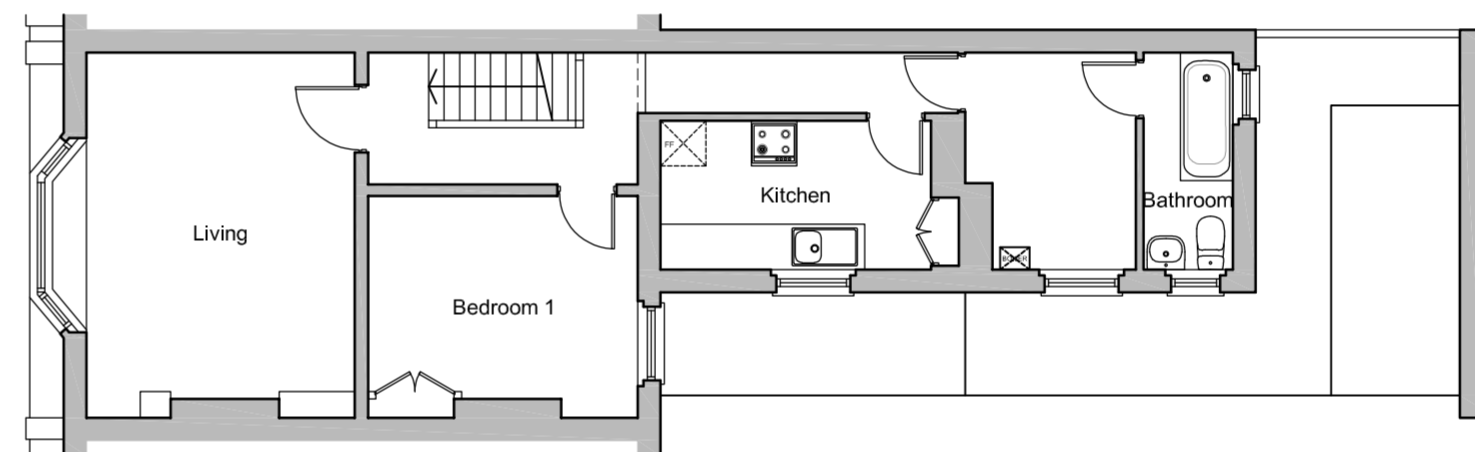

Existing First Floor Plan

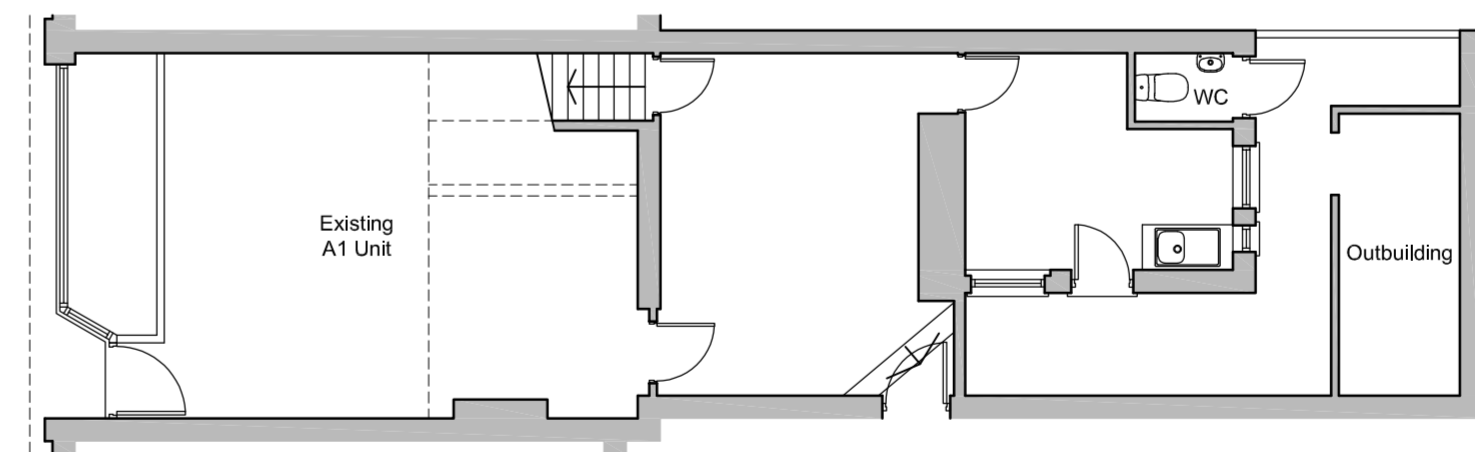

Existing Ground Floor Plan

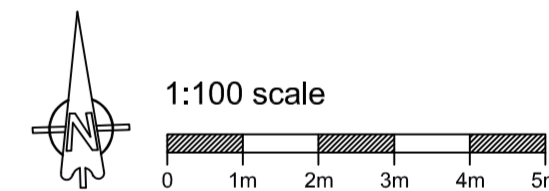

P2	Aug 2021	Scalebar added.	TH
P2	Aug 2021	Planning App	TH
P1	Aug 2021	Preliminary	TH

Revision	Date	Description	Drawn	Chkd
----------	------	-------------	-------	------

PLC ARCHITECTS
 Lansdowne House
 25-26 Hampshire Terrace
 Portsmouth PO1 2QF
 Hampshire England
 Tel: (023) 92 755 333
 E-Mail: admin@plcarchitects.com
 Web: www.plcarchitects.com

Client:

Project:
 56 Fratton Road
 Portsmouth
 PO1 5BX

Drawing Title:
 Existing Site / Roof Plan
 Existing Floor Plans
 Existing Elevations

Drawn By	Date	Checked By	Date	Approved By	Date
TH	Aug '21				

Drawing No.	Revision	Scale
21 - 3264 - 100	P3	1:100 @ A2