


Notes



- 1) Do not scale this drawing.
- 2) All levels and dimensions to be checked on site.
- 3) This drawing is to be read in conjunction with all relevant consultants drawings and specifications.
- 4) This drawing is Copyright and must not be reproduced without prior written agreement. It is the responsibility of the client to ensure that the party wall matters are attended to.
- 6) These drawings should be checked by the local authority, Building Control Office or other appropriate checking authority prior to commencement of the building works.

## Amendments

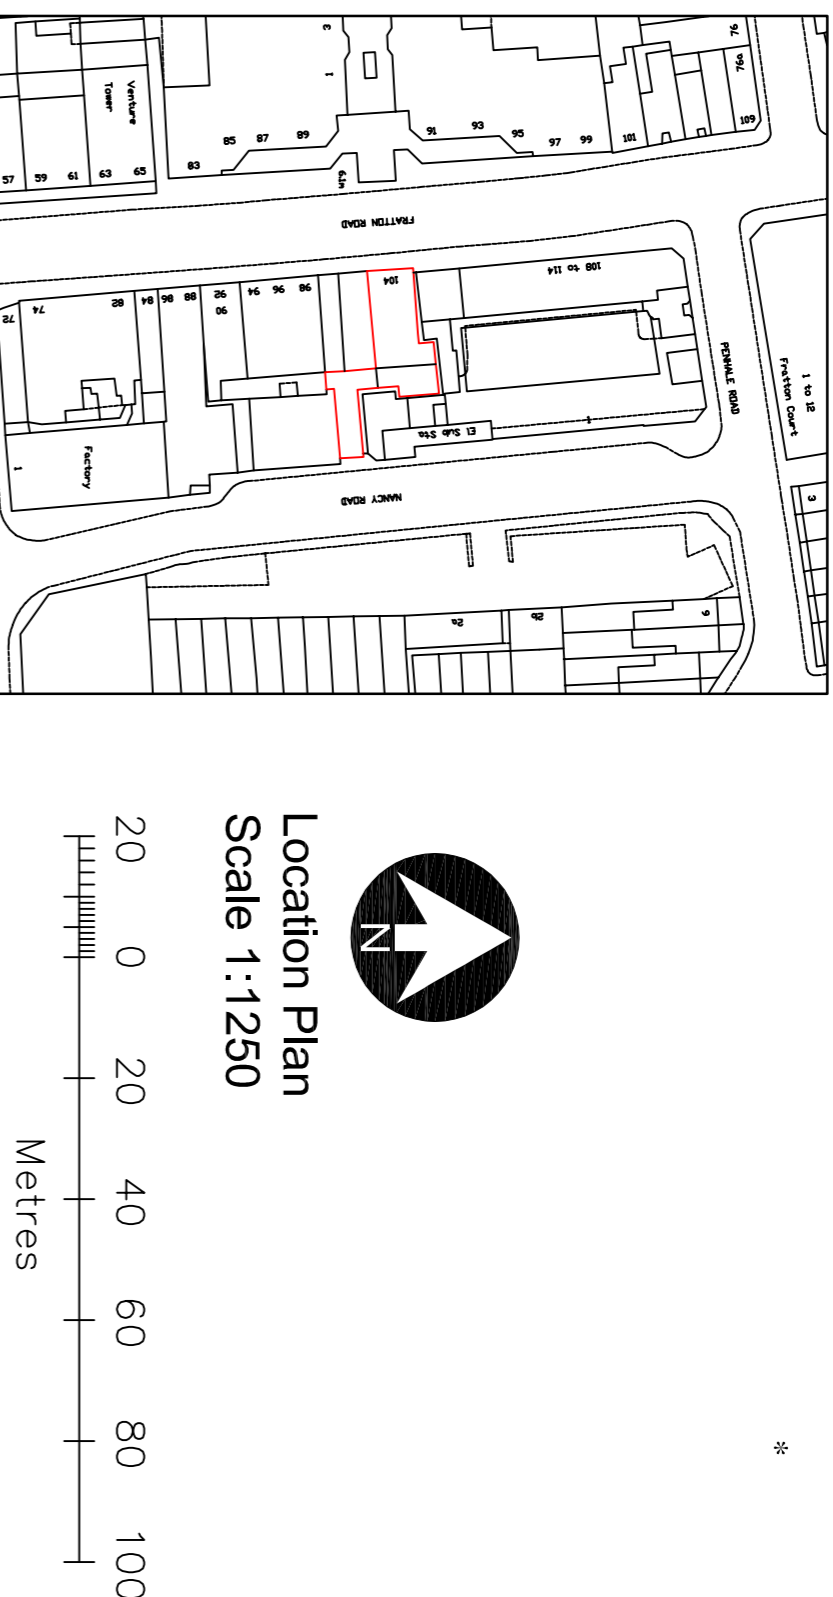



Location Plan  
Scale 1:1250

Scale 1:1250

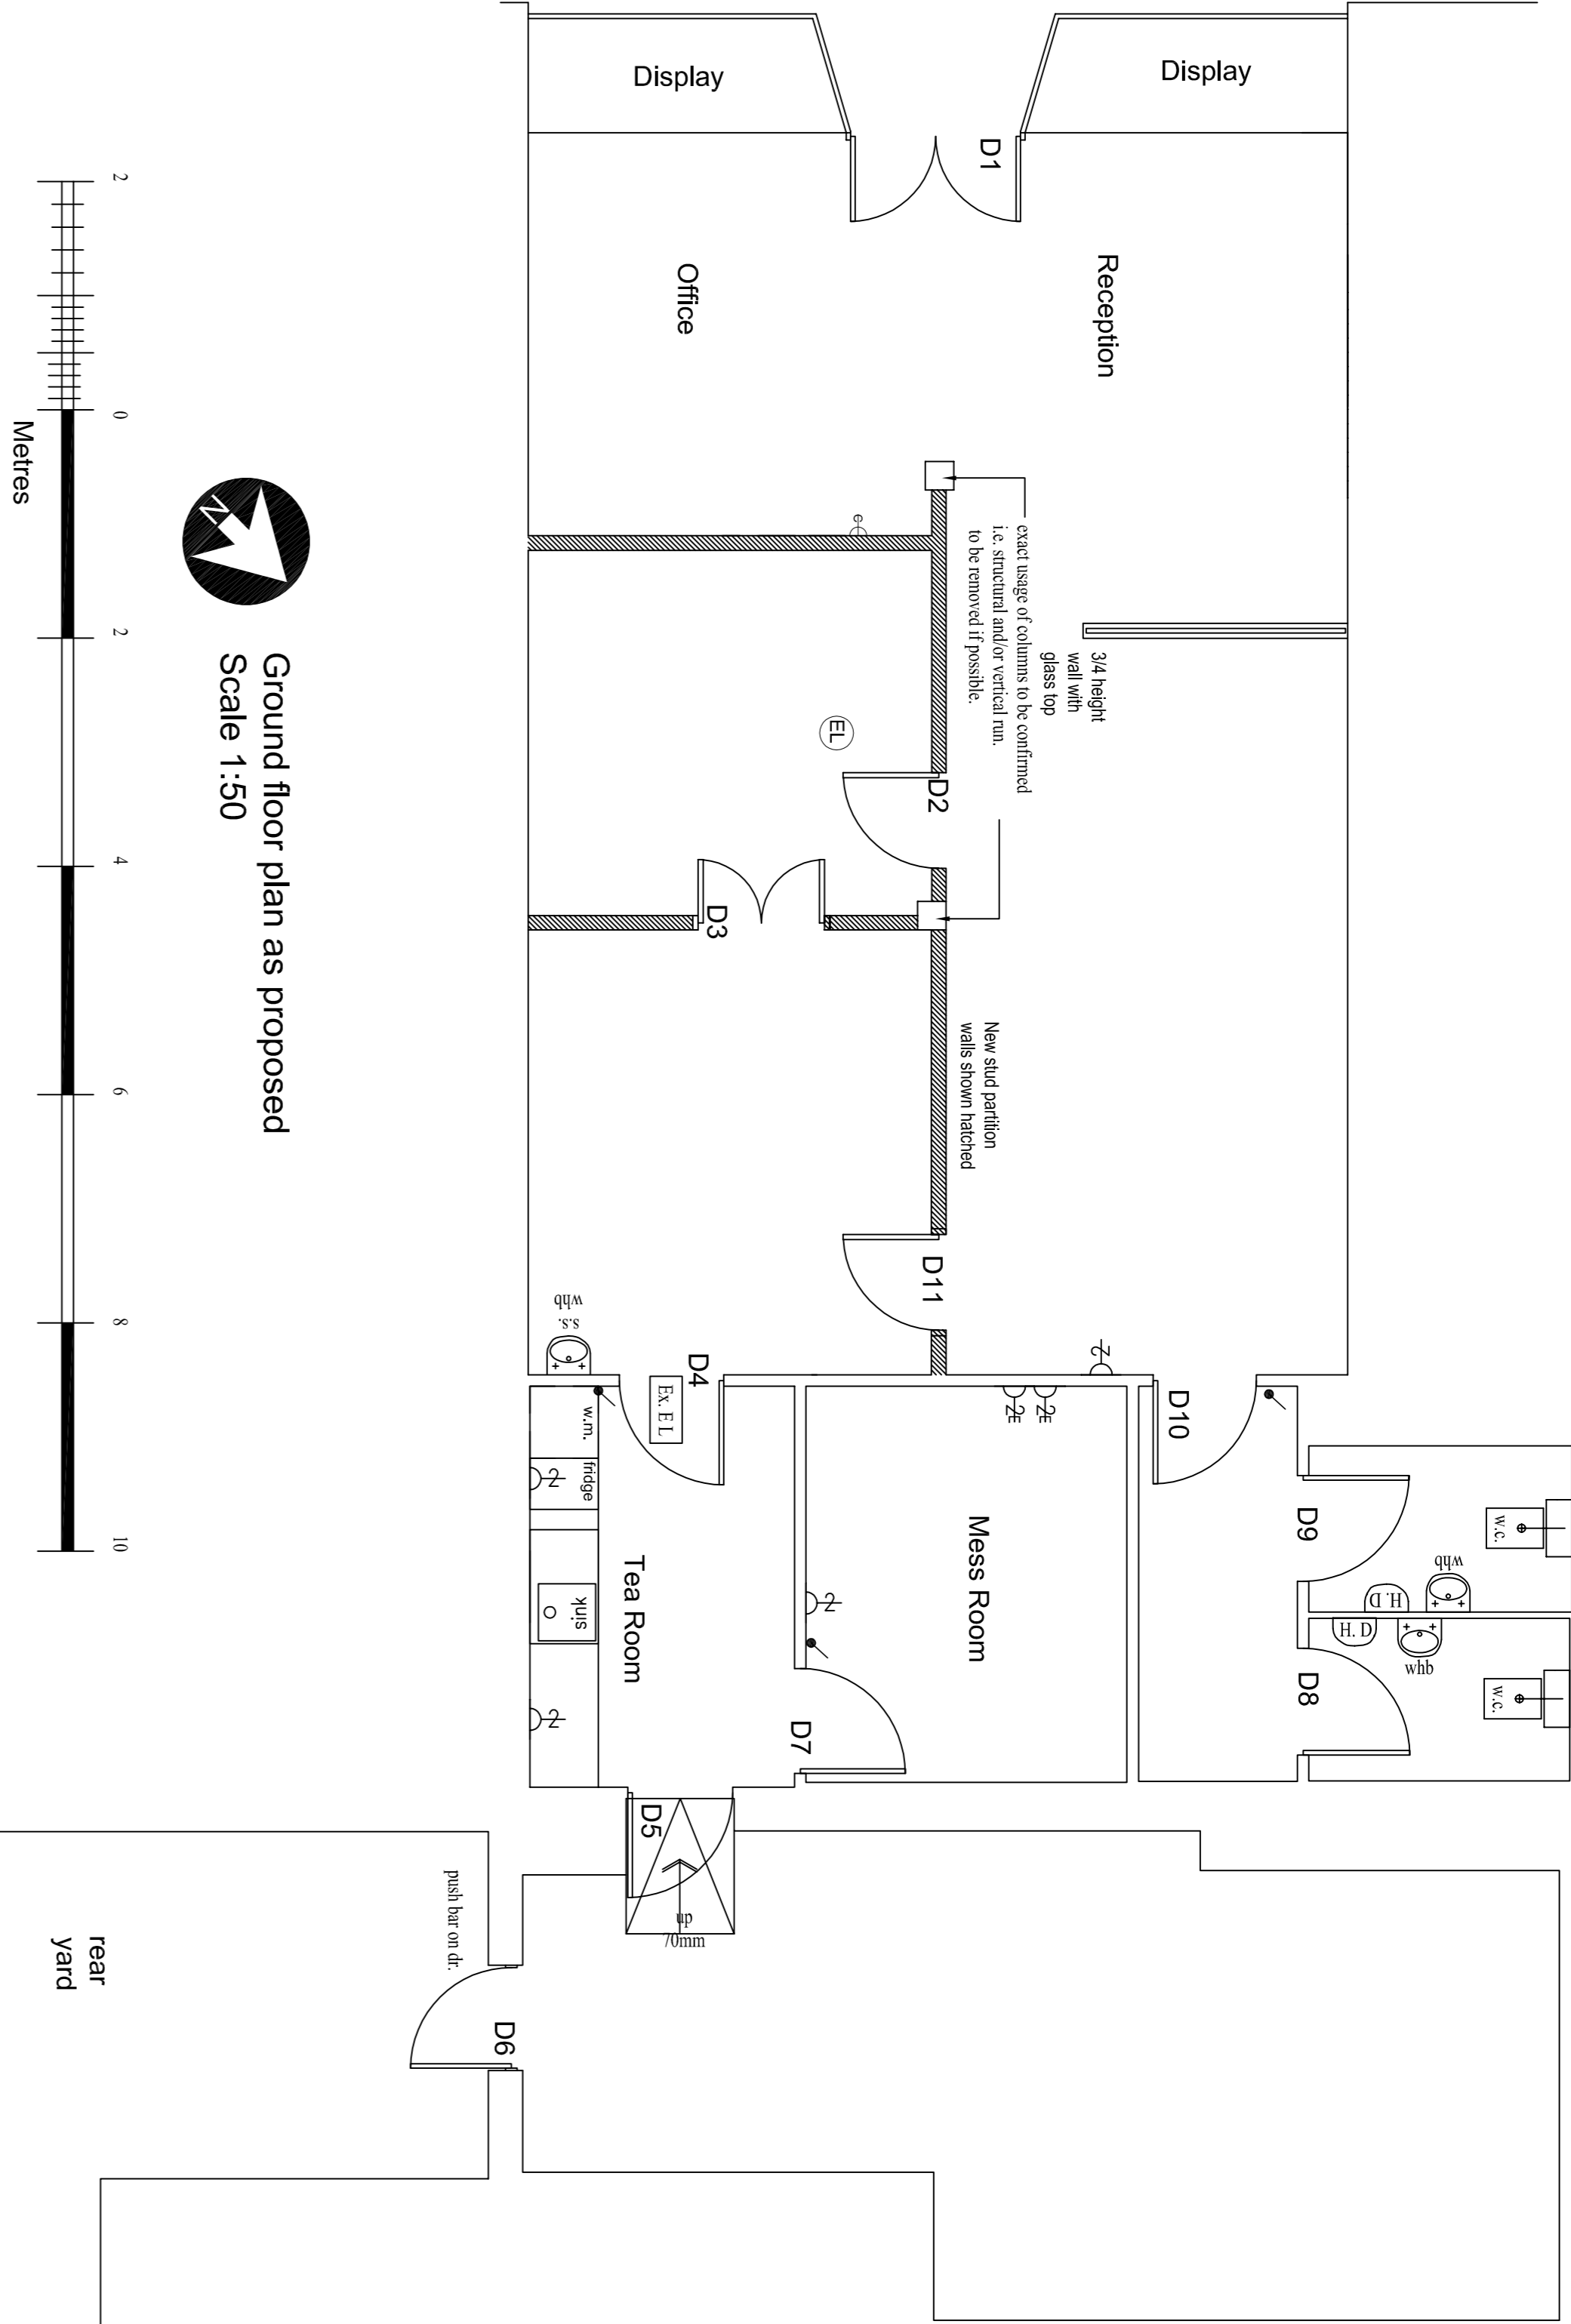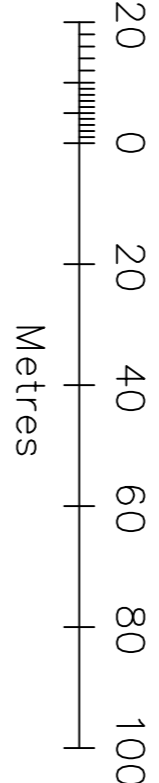



Ground floor plan as proposed  
Scale 1:50

Scale 1.50

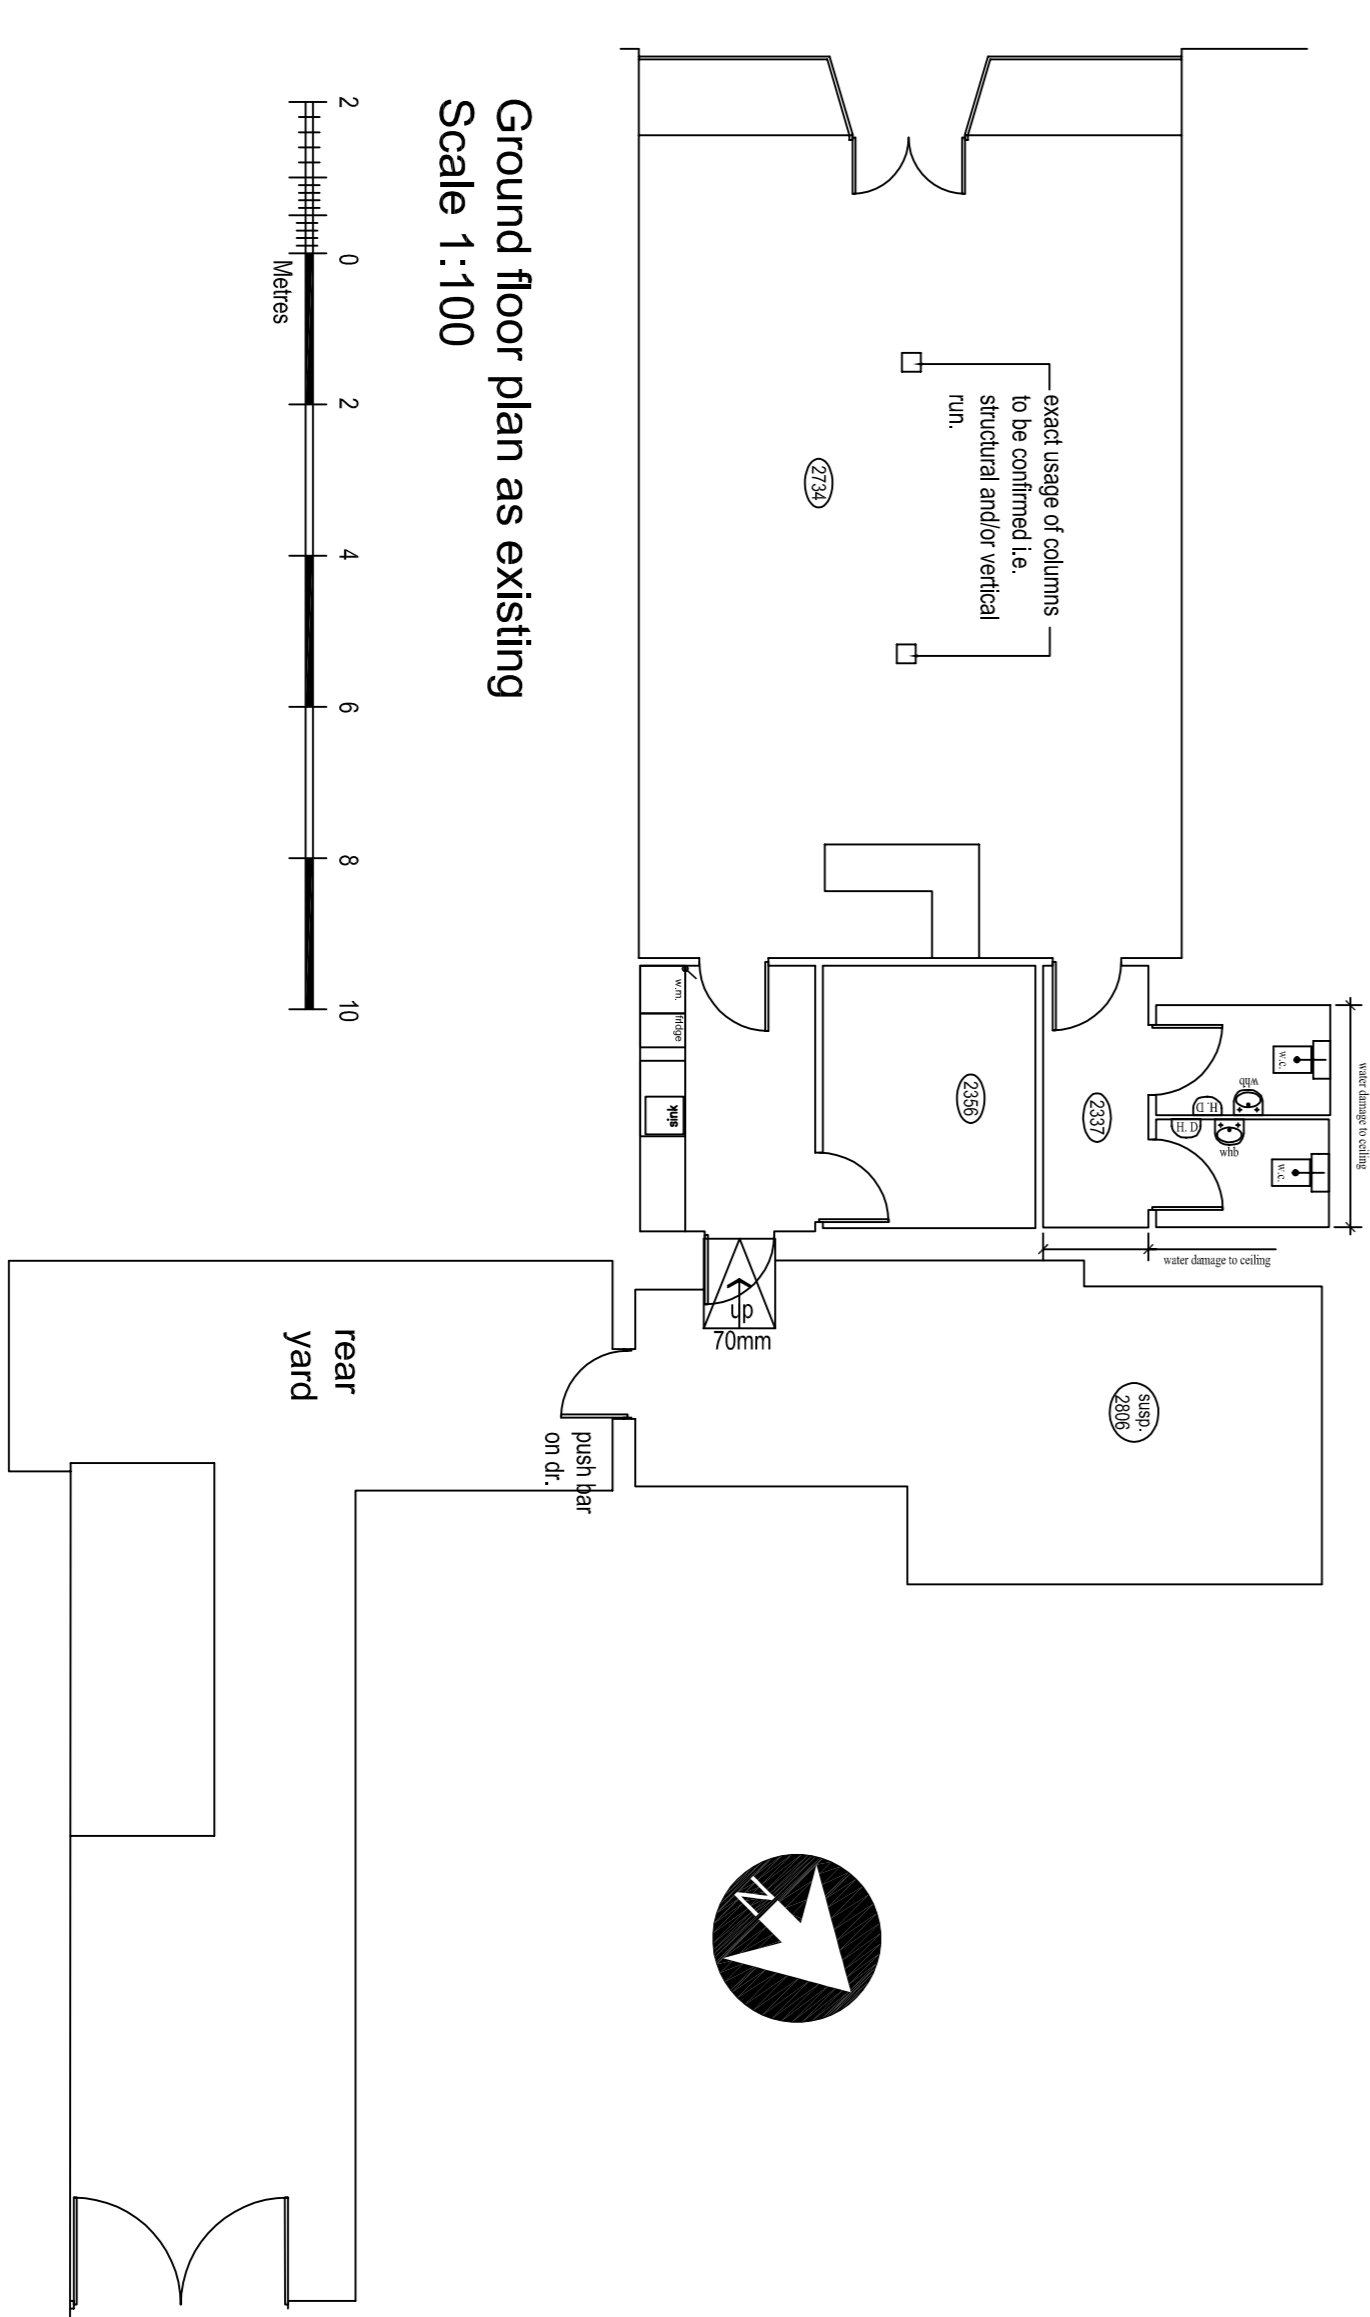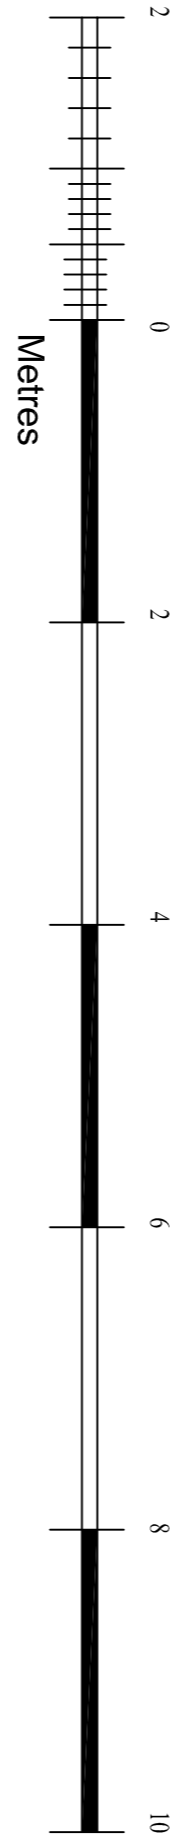

Ground floor plan as existing  
Scale 1:100

Scale 1:100

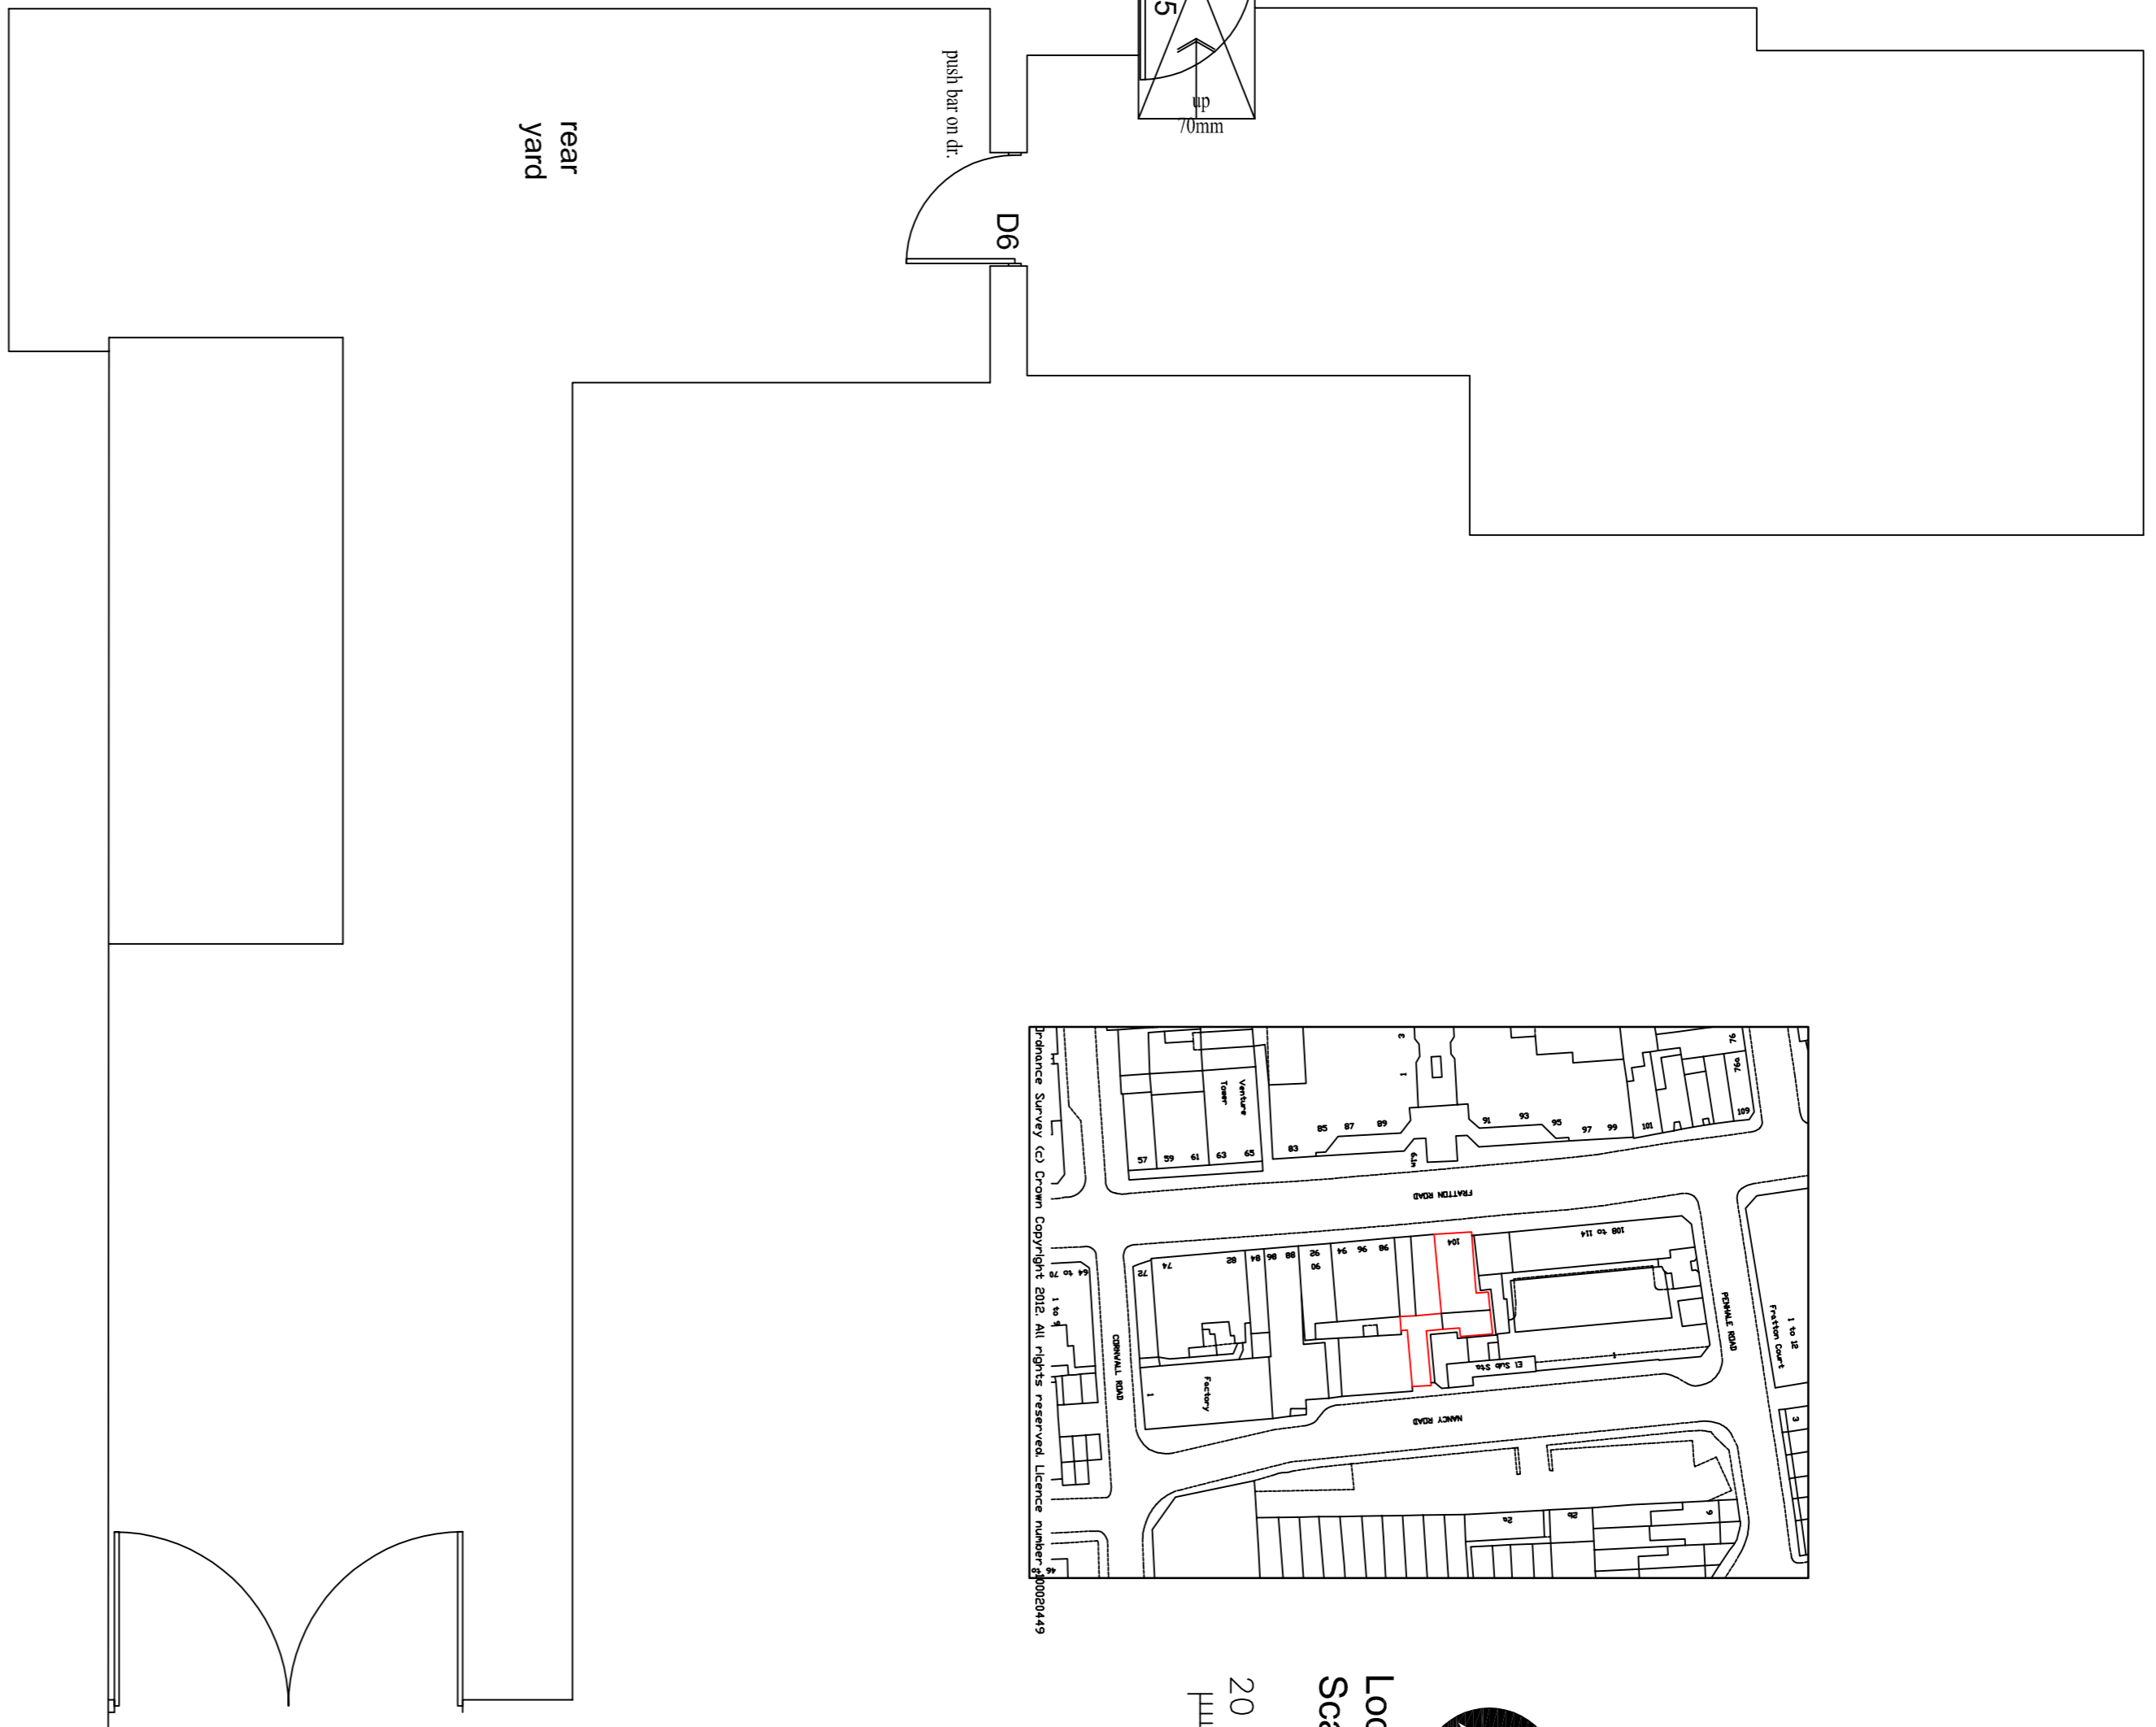 

Block Plan  
Scale 1:500

Scale 1:500



Client	Dignity
Site	104 Fratton Road Portsmouth PO1 5BZ
Job	Internal Alterations
Title	Change of Use
Scale	Drawn by Various @ AI
Date	Drawing no. D141/04 May 2012

**LF Architecture Ltd**  
architectural consultants

Monkyn Pyn, Thomwell Road,  
Wilmington, East Sussex,  
BN26 6RL  
Telephone/Fax: 01323 489767  
Mobile: 07973 349724  
e-mail: [mail@harchitecture.co.uk](mailto:mail@harchitecture.co.uk)  
Company no. 5123905

Company no. 5123994