



Notes

1. Do not scale from this drawing, except for planning purposes. Use figured dimensions only.
2. All dimensions must be checked on site prior to commencement of work.
3. Where applicable this drawing is to be read in conjunction with other consultants' drawings.
4. O.S. Licence LIC 0327.
5. This drawing is the copyright of Martin Critchell Architects.

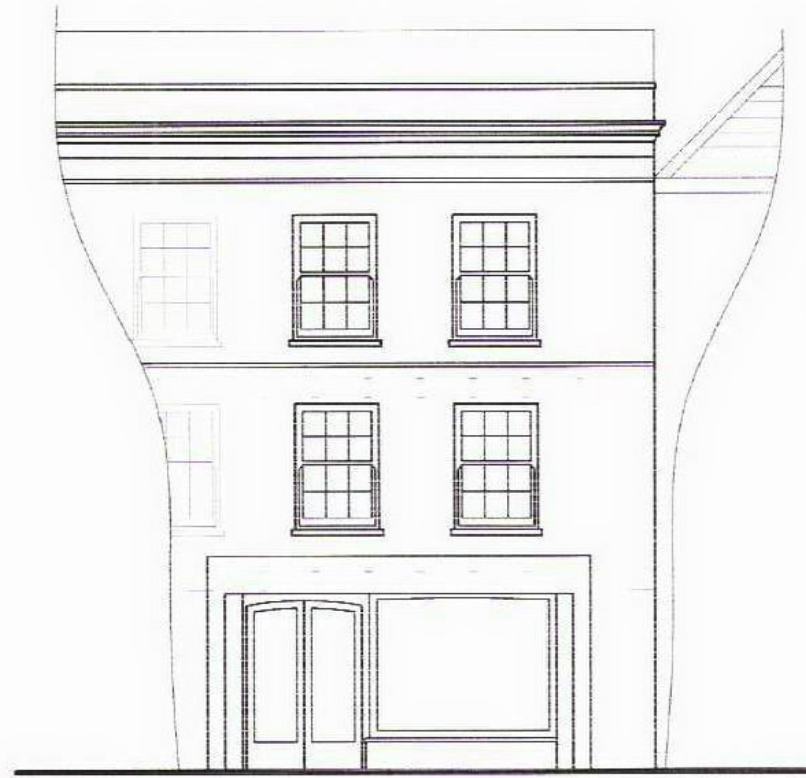


SOUTH STREET ELEVATION

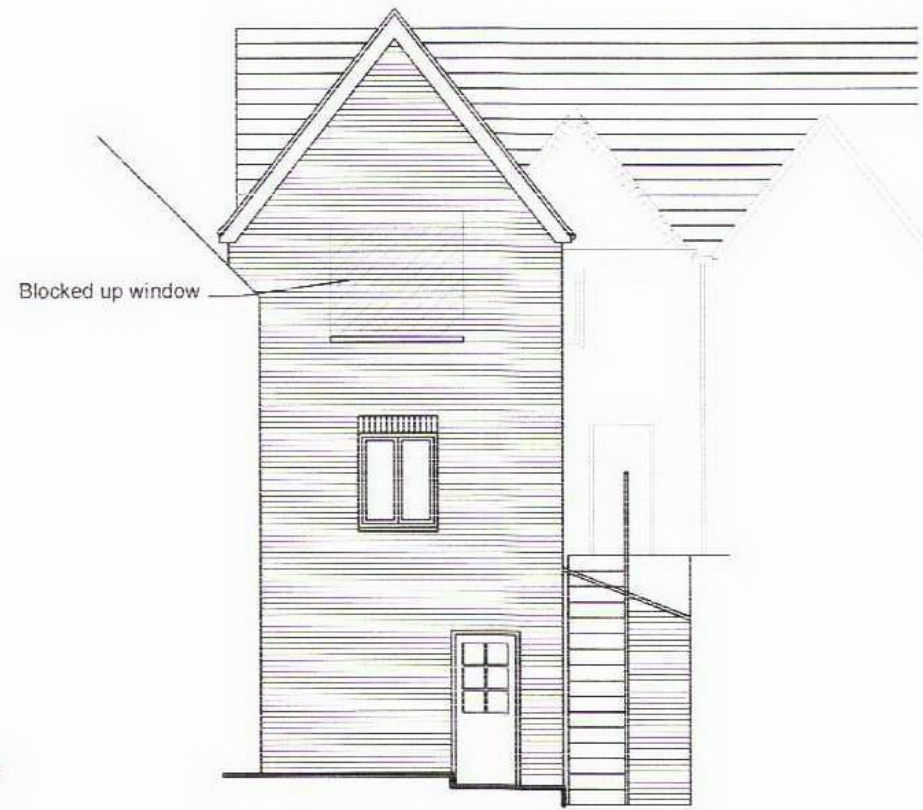


REAR ELEVATION




SECTION AA

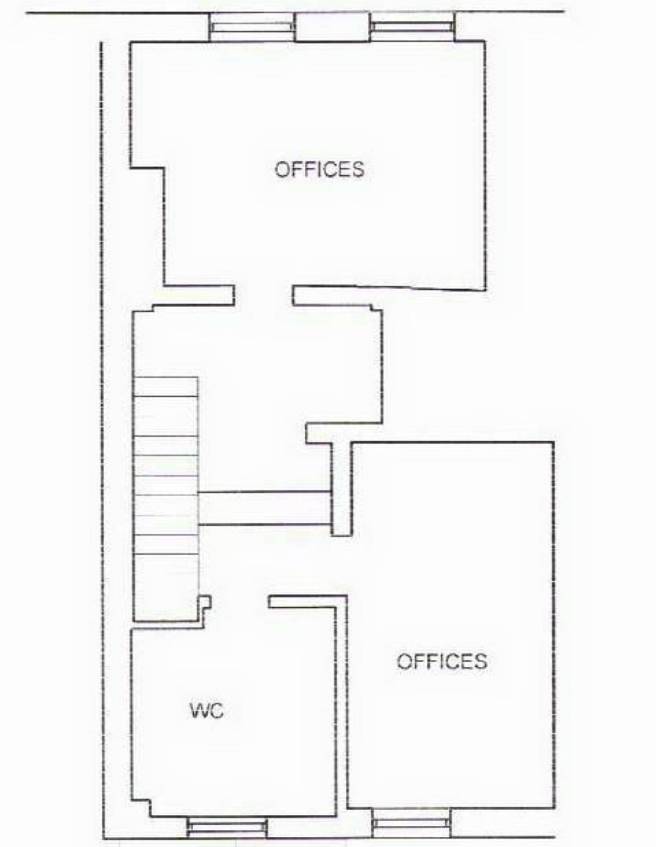

PITCHE ROOF LINK

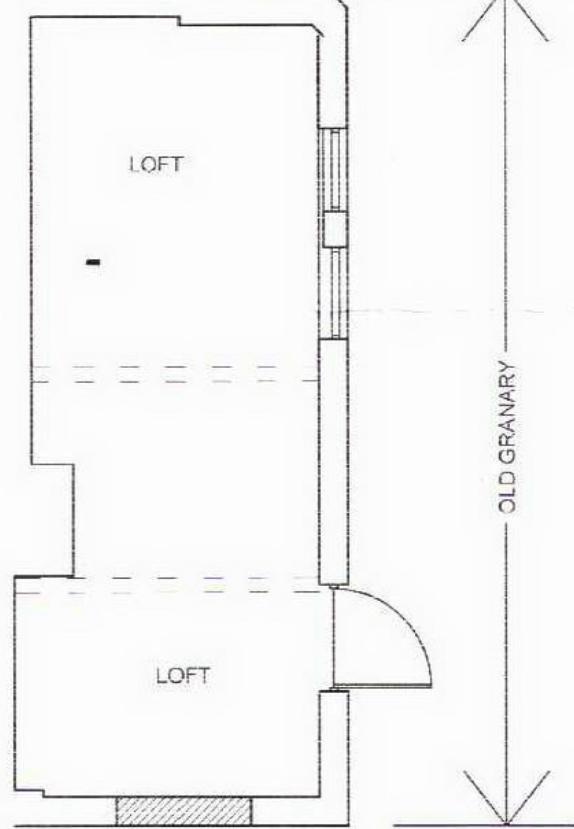

SECOND FLOOR

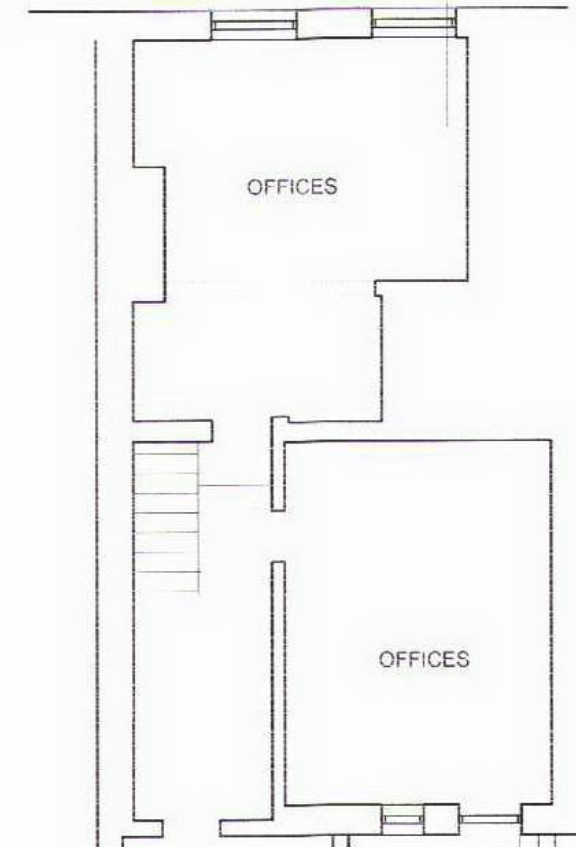


KITCHENETTE

External metal fire escape walkway and stairs

Fire escape to roadway

FIRST FLOOR

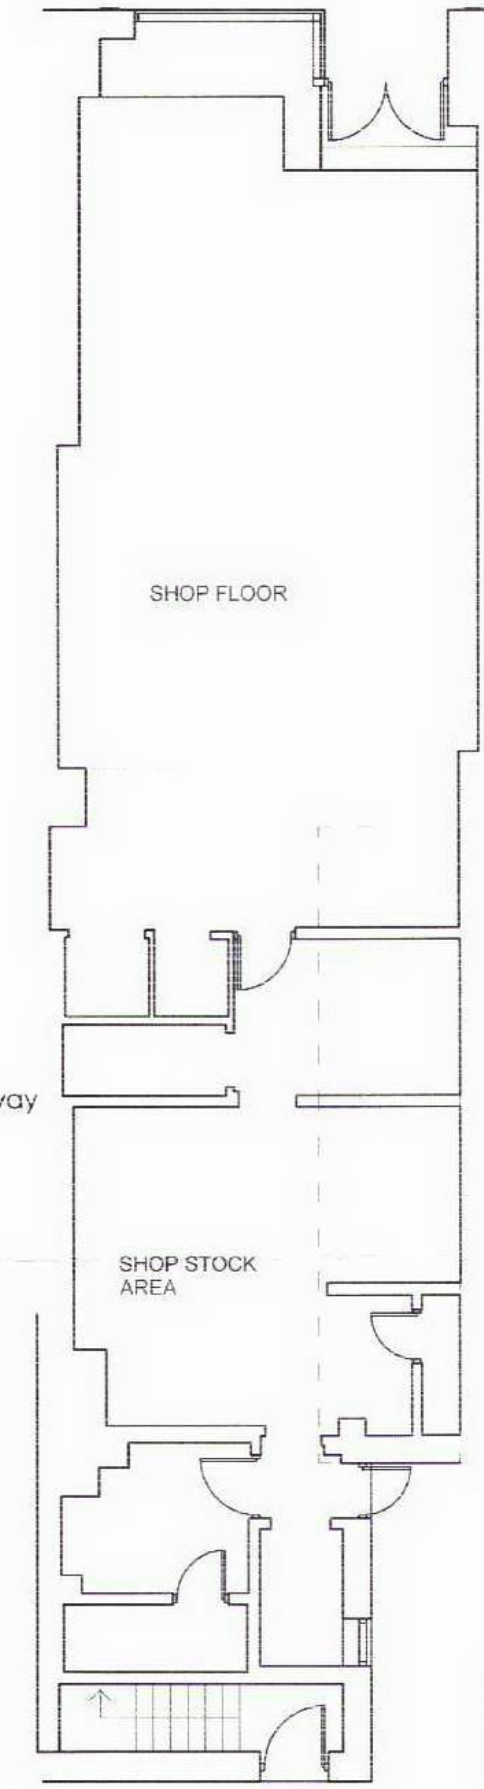

SHOP FLOOR

SHOP STOCK AREA

GROUND FLOOR

Rev	Date	Amendment	Checked

Town Planners & Architects  
**MARTIN CRITCHELL ARCHITECTS**

Metro House ■ Northgate ■ Chichester ■ West Sussex ■ PO19 1BE  
 Tel: 01243 531036 Fax: 01243 522917 Email: info@mcarchitects.co.uk Web: www.martin-critchell-architects.co.uk

For

Project  
**65 South Street  
 Chichester  
 West Sussex  
 PO19 1EE**

Drawing Scale: A2  
**Existing Plans & Elevations 1:100**

Date	11.03.11	Drawn	ML	Checked
Job number	10.069	Drawing number	01	Revision