



All dimensions must be verified on site prior to construction.



Rev	Amendments	By	Date
A	Annotations added	LM	13/03/2017

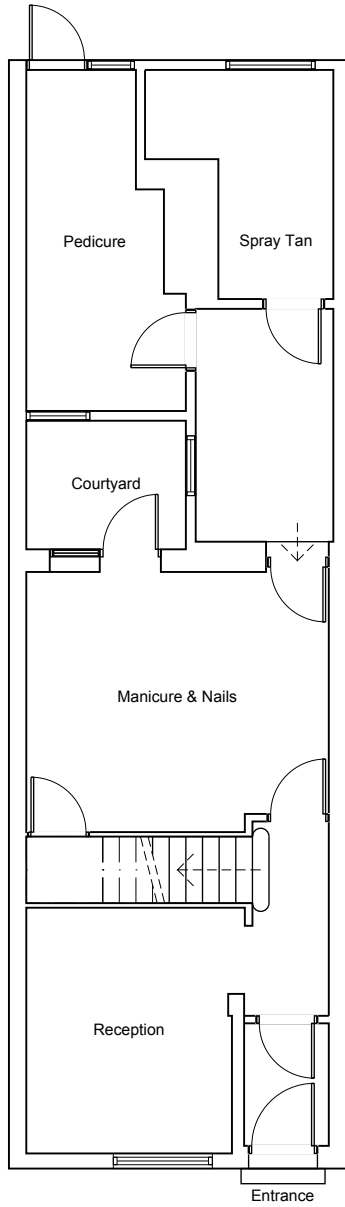

Ground Floor Plan

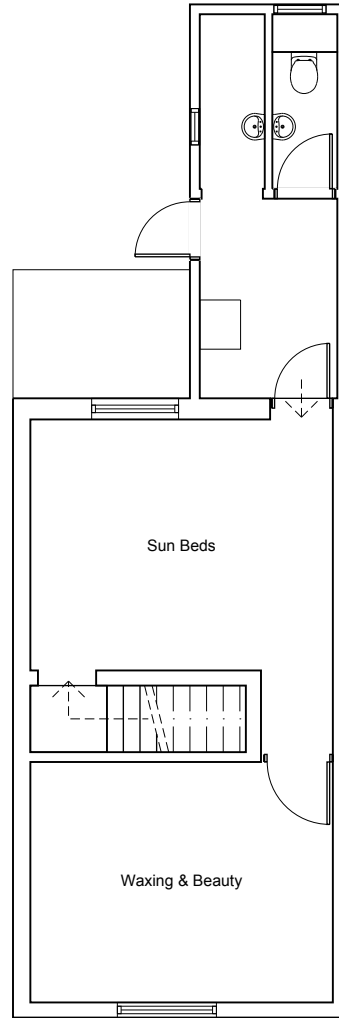

First Floor Plan

 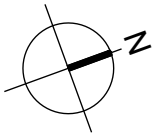

Scale 1:100

Project
 13 Southgate
 Chichester
 PO19 1ES

Drawing Title
 Ground and First Floor Plan as Proposed

Drawing Status
 Planning

Scale	Drawn By	Date
A4 -1:100	LM	FEB 2017

Job No.	Drawing No.	Revision
17001	P100	A