





Rev	Date	Drawn	Note
-----	------	-------	------

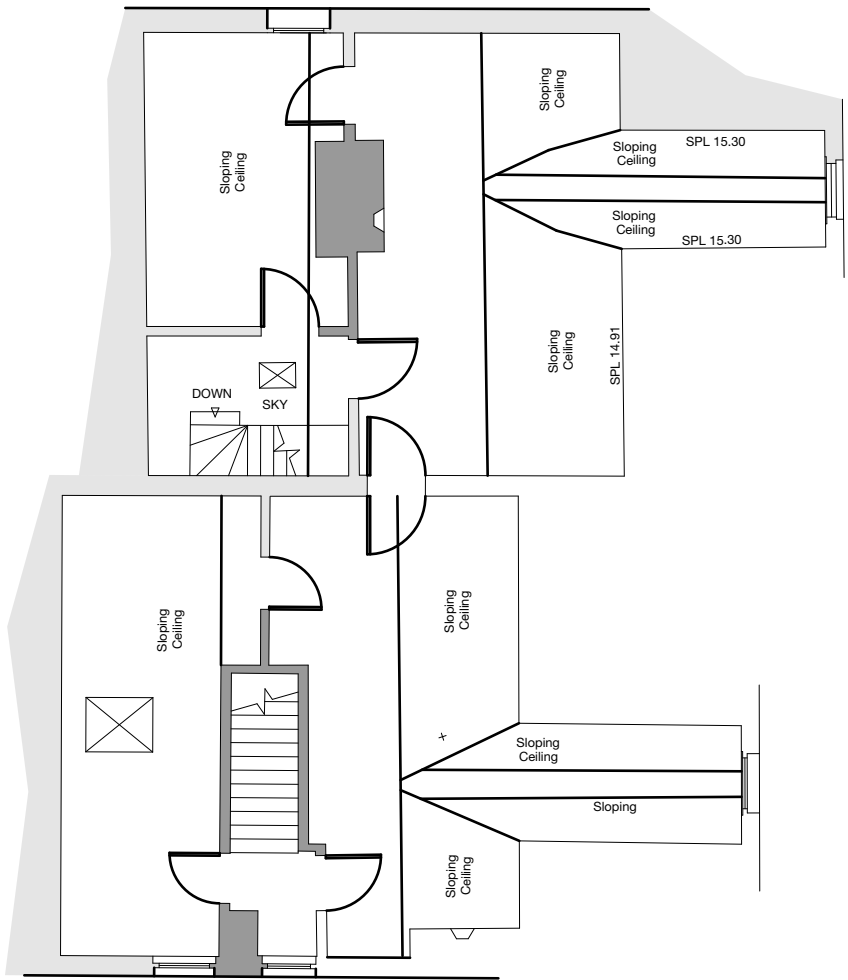



**Second Floor**  
Scale: 1:100

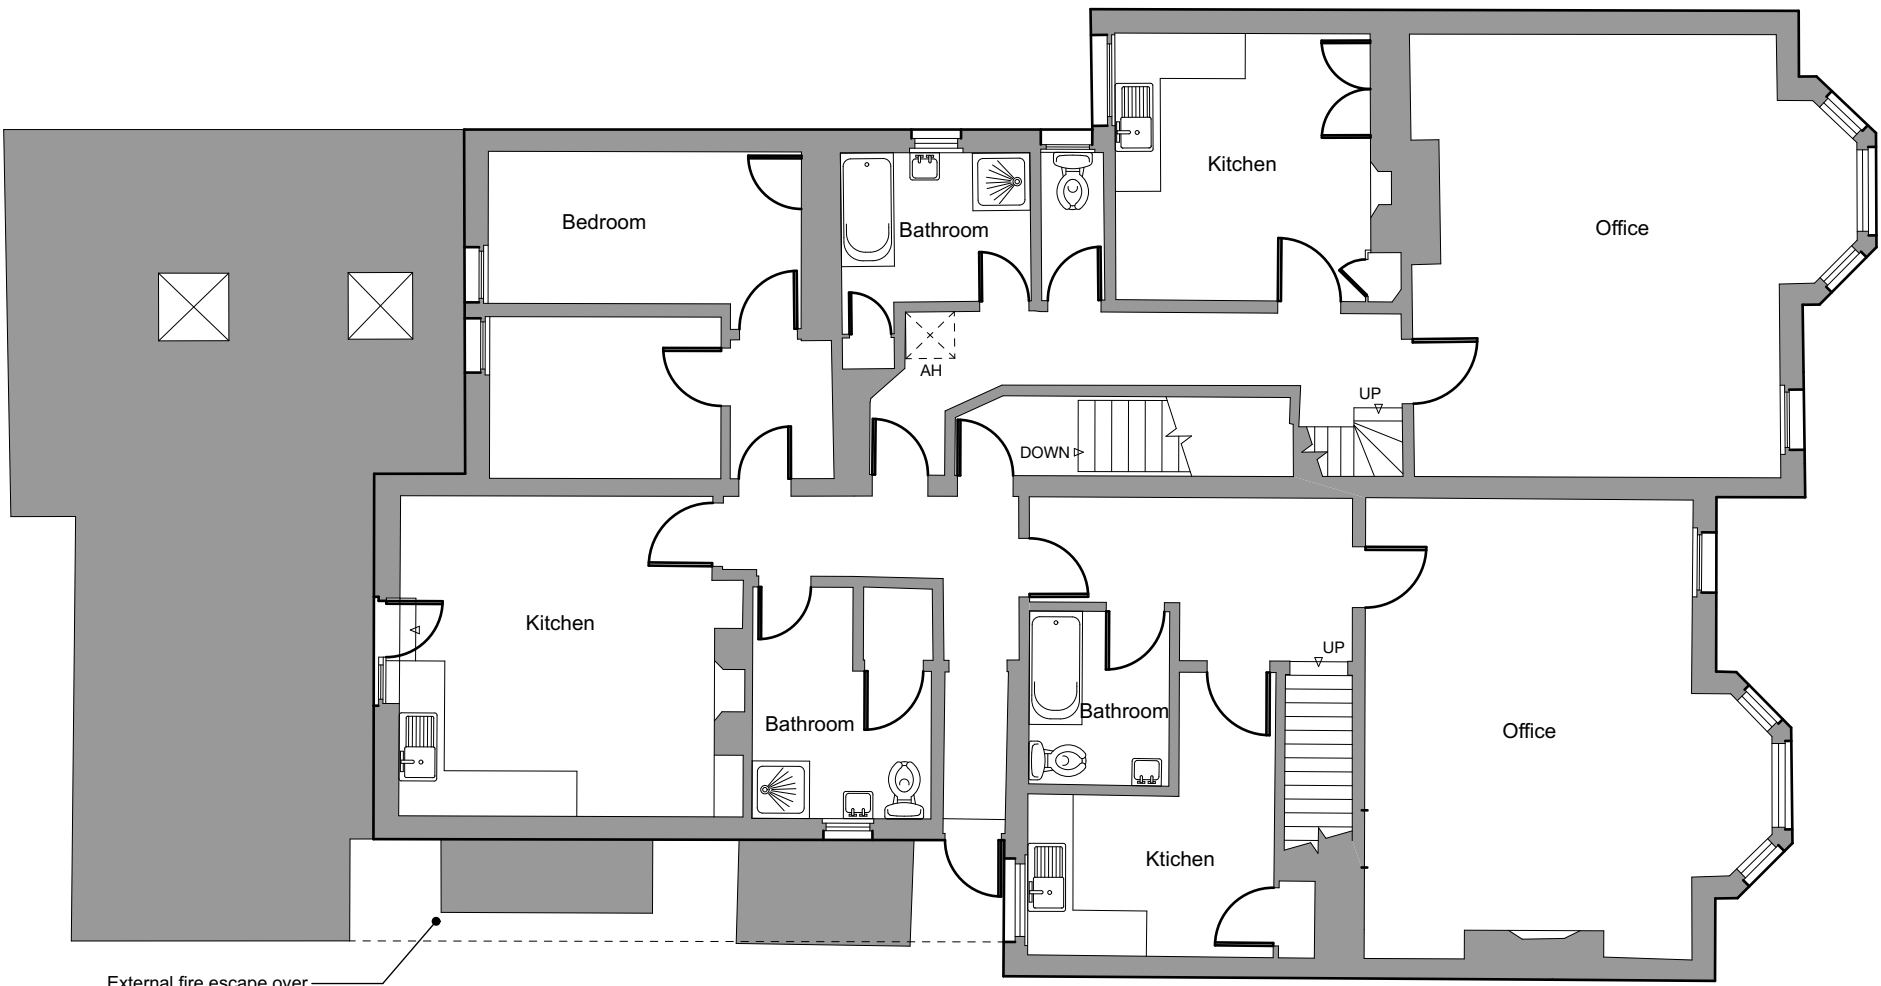

**First Floor**  
Scale: 1:100

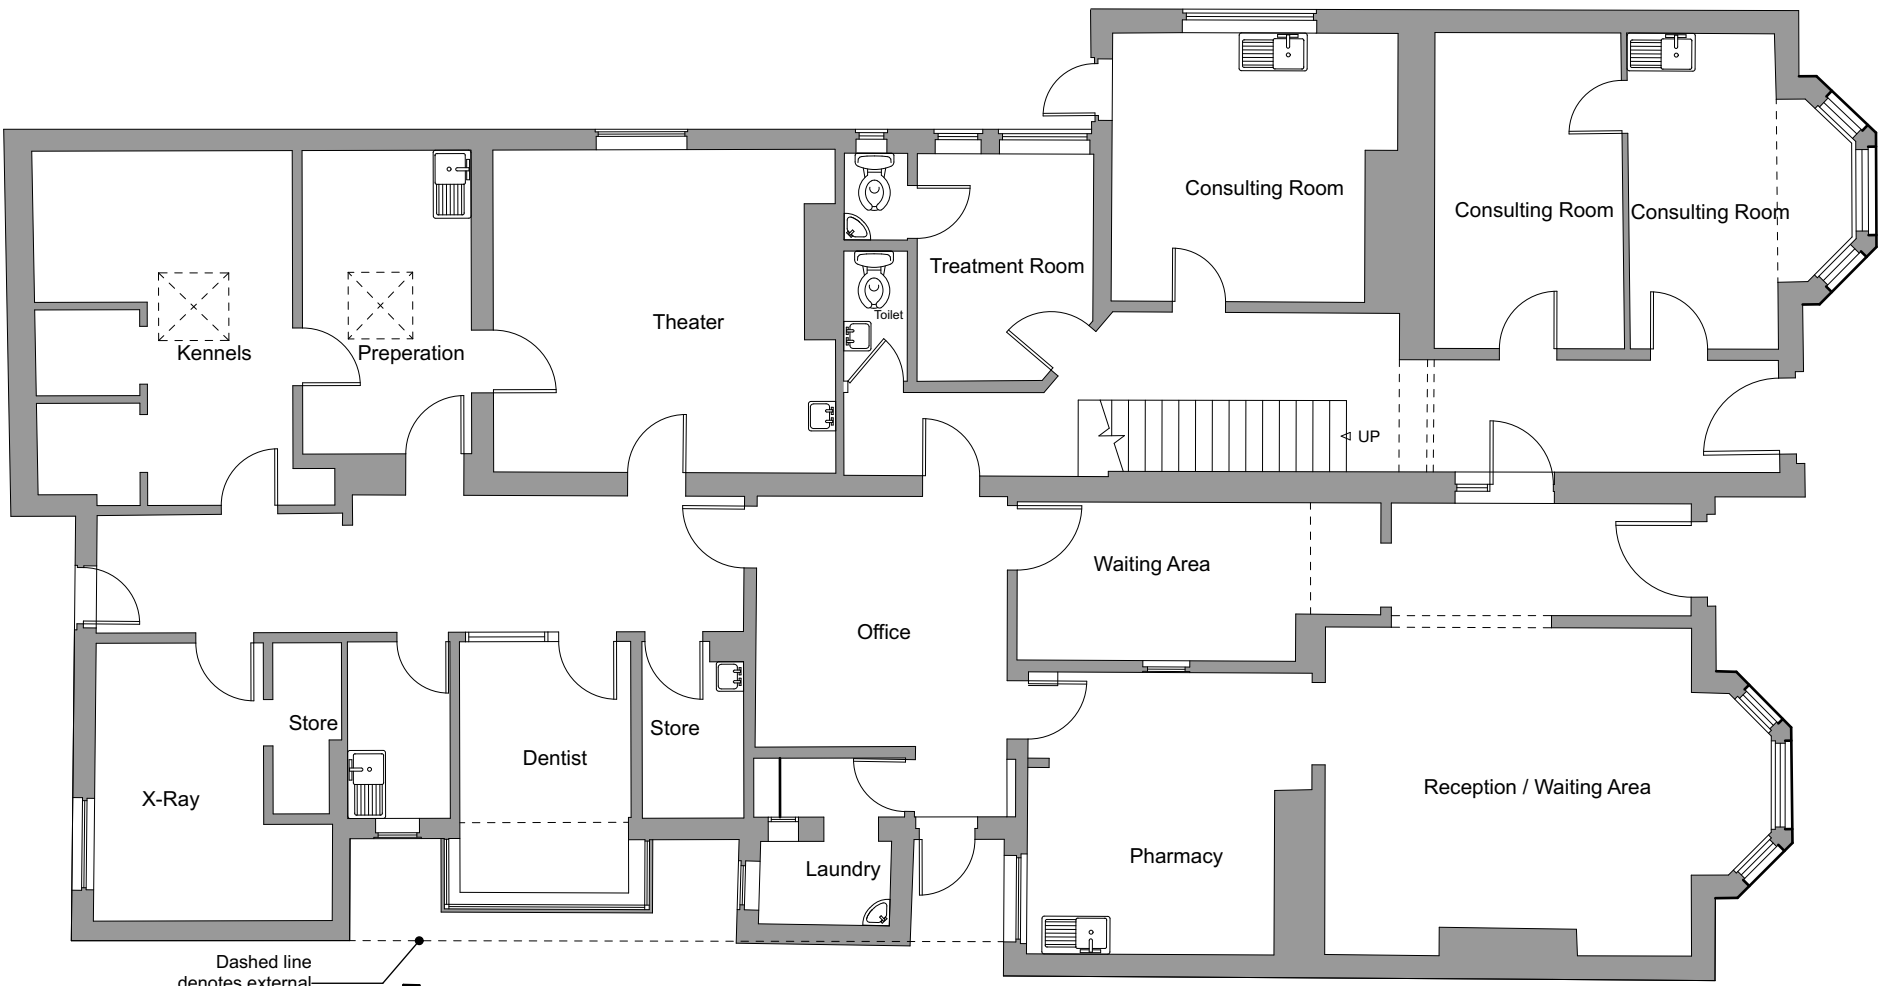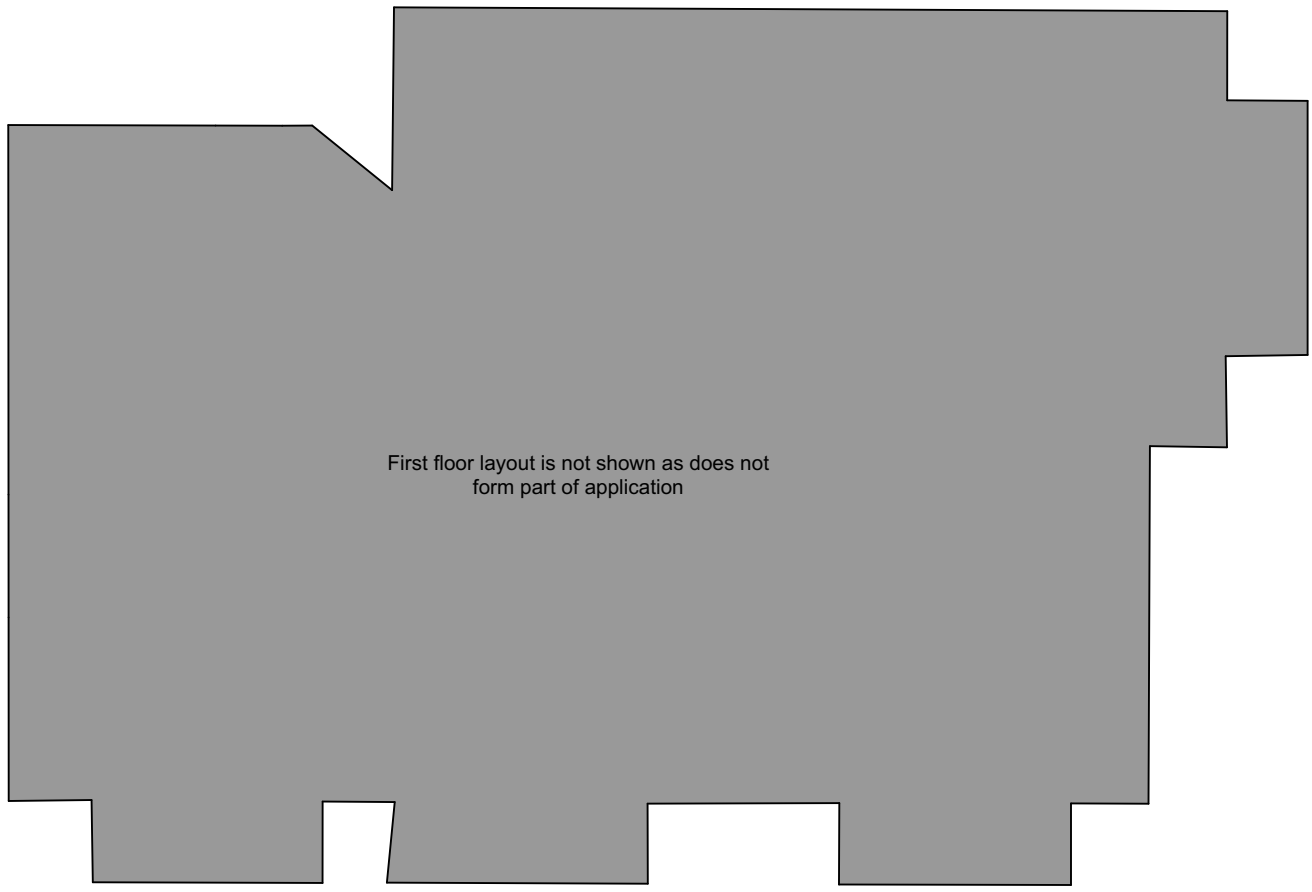

**Ground Floor**  
Scale: 1:100

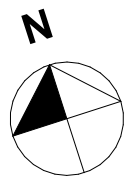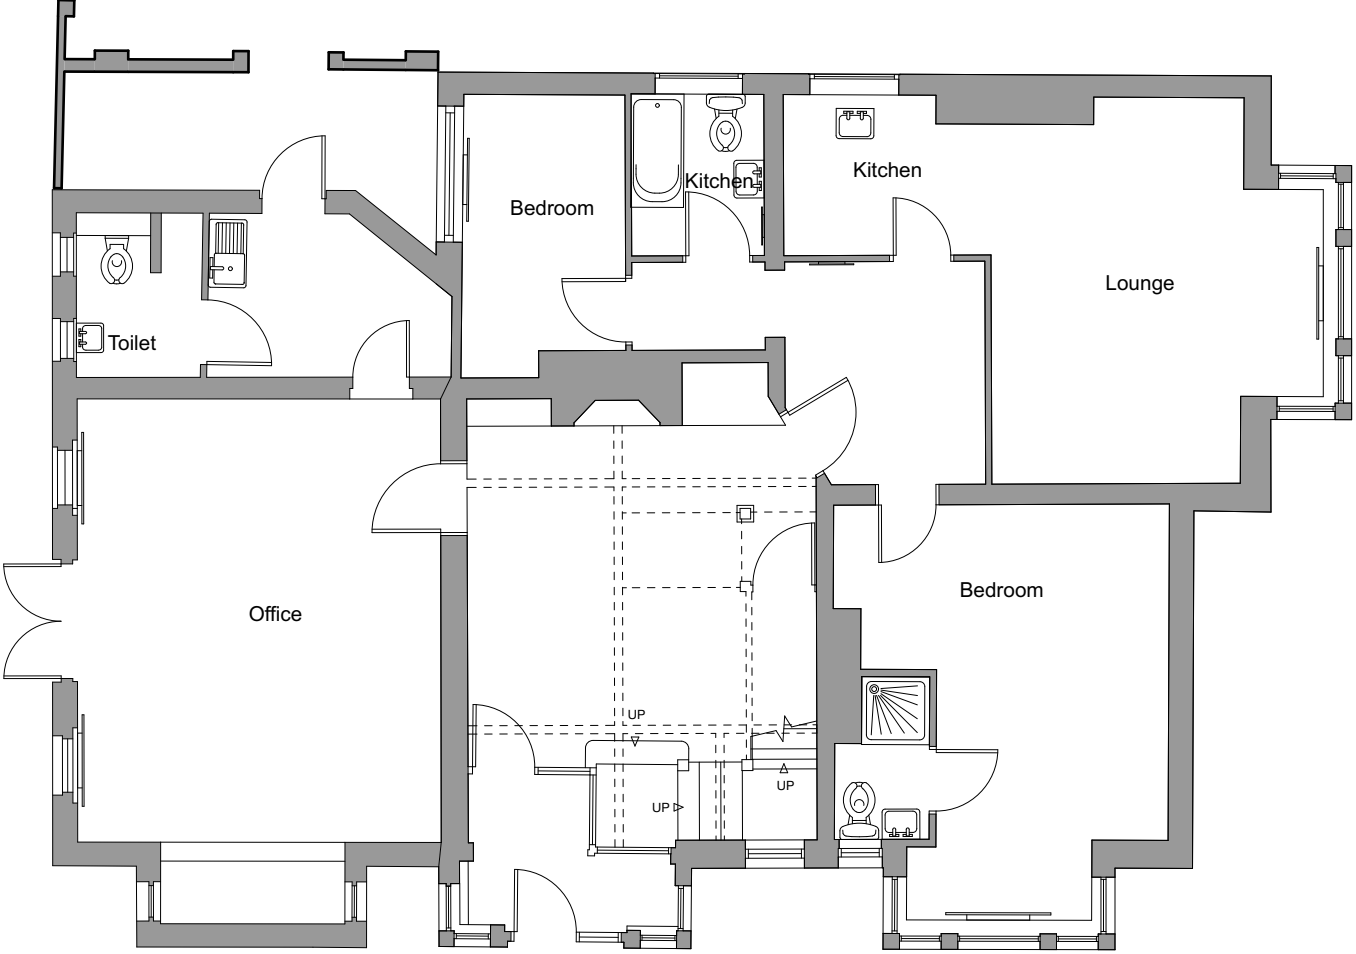

Client:	CVS Vets Ltd
Project Title:	Harbour Veterinary Hospital 251 London Road Portsmouth, PO2 9HA
Drawing Title:	Existing Floor Plans
Drawing Status:	Preliminary
Scale(s): 1:100	Original Paper Size: A1
Drawn By: RJW	Checked By (File copy only): Date: 14.01.21
Document Reference:	C193-BRP-00-ZZ-DR-A-2000-P01