


EXISTING GROUND FLOOR PLAN

Proposed position  
for new gas meter


EXTERNAL EXCAVATION 450mm DEEP x 400mm WIDE FOR GAS  
PIPE BY GAS CONNECTION CONTRACTOR

INTERNAL EXCAVATION 450mm DEEP x 300mm WIDE FOR GAS  
PIPE BY STRIPPING OUT & MINOR WORKS CONTRACTOR

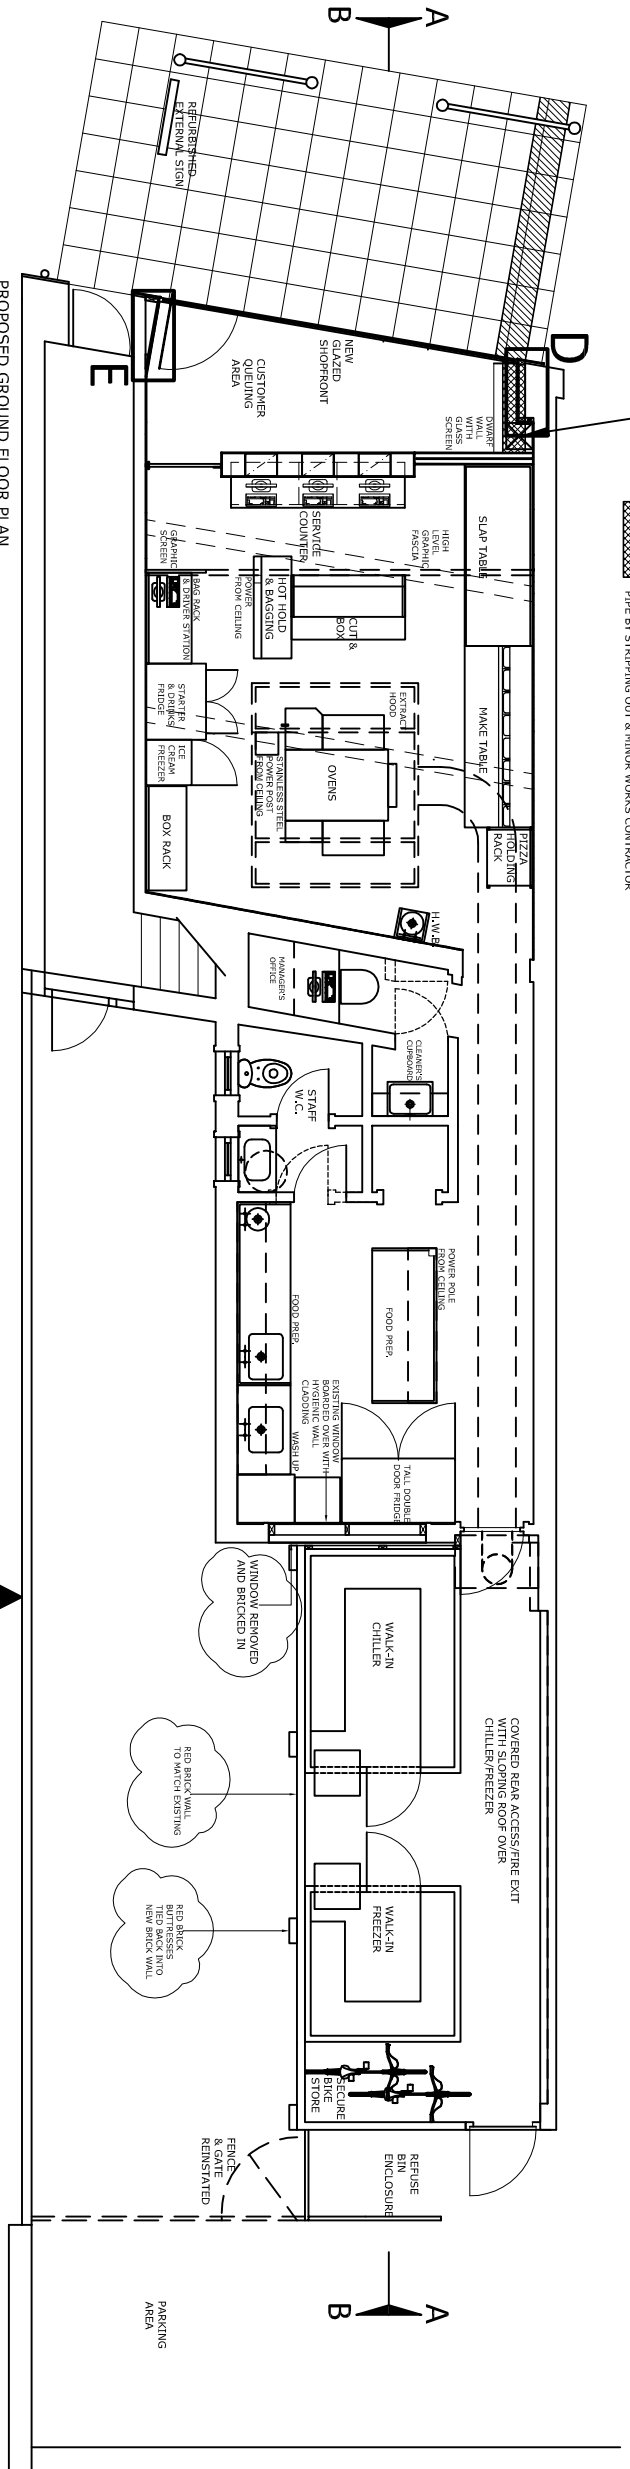


PROPOSED GROUND FLOOR PLAN

DETAIL D @ 1:10 scale

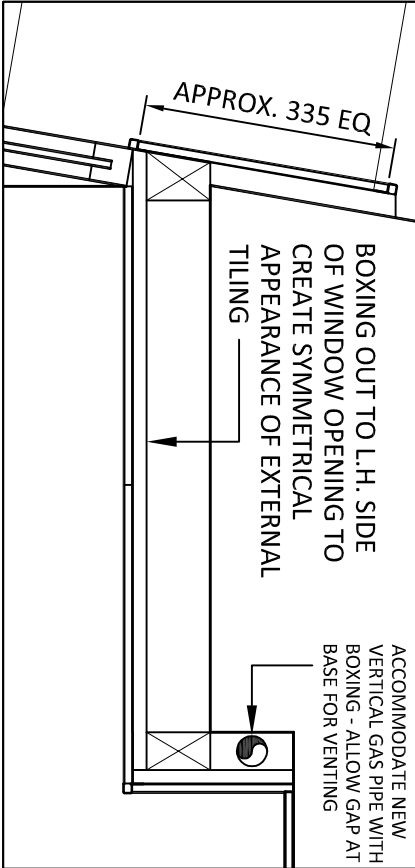

DETAIL E @ 1:10 scale

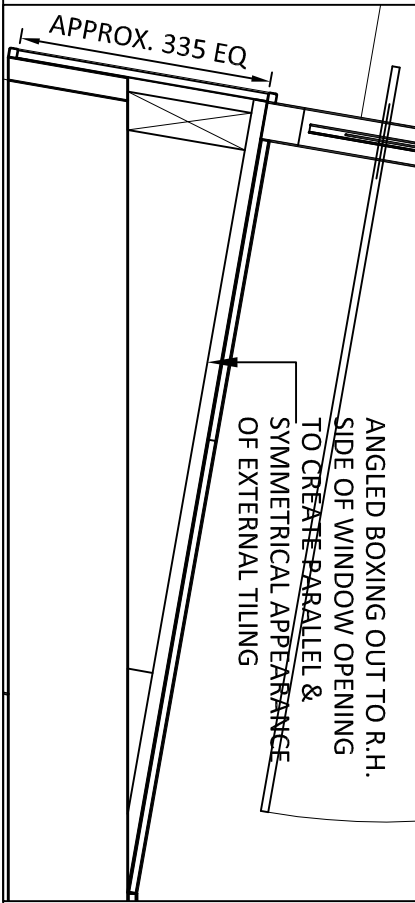

DRAWN TO: <b>Pizza Time Portsmouth, 440 London Road, Hilsea PO29LD</b>			
<b>Existing &amp; Proposed plan</b>			
Scale 1:100 1:10	Date 10-09-18	Drawn by M.L.K.	Rev. C
Dwg. No. 915-001		Extension wall to be brick with buttresses	