

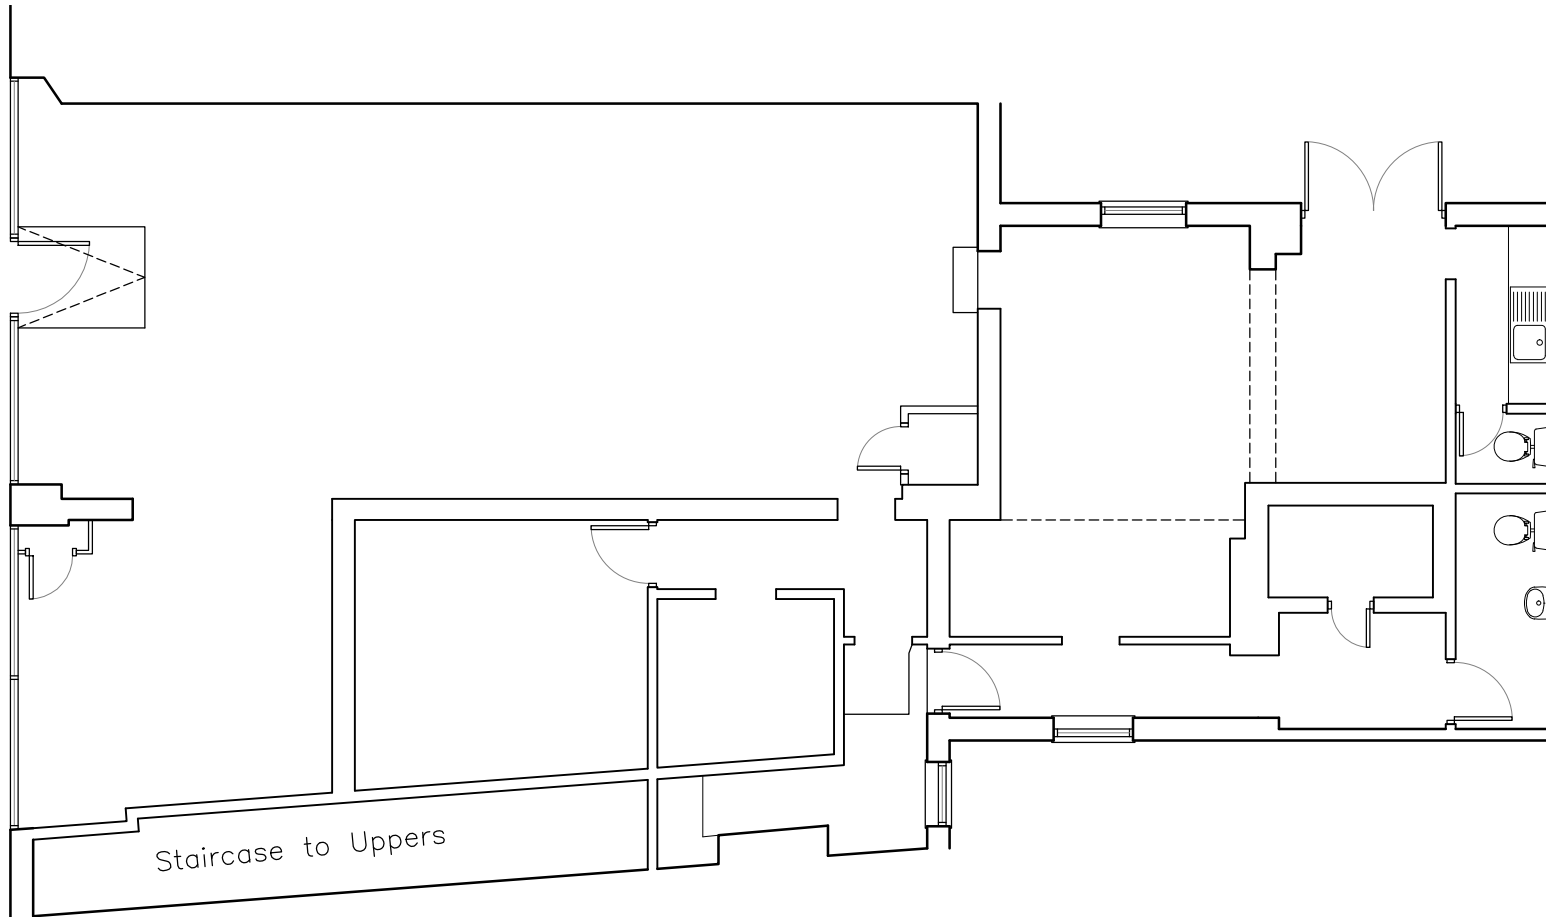


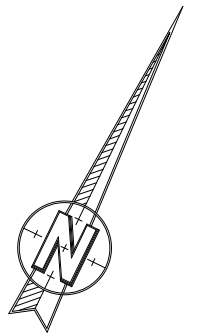

Existing Ground Floor 1:100

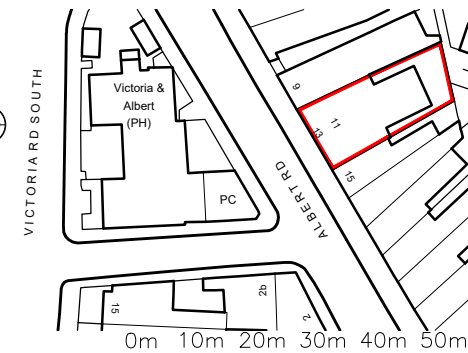

K.A.D. Licensed O.S. No. 100047482
Location Plan 1:1250

Rev	Revision	By	Date	
KNIGHT Consulting ARCHITECTURE - SURVEYING - PLANNING First Floor Unit 7 The Quarterdeck Port Solent PO6 4TP T: 01489 660194 admin@knight-consulting.co.uk www.knight-consulting.co.uk				
Client PETER HARRIS				
Project GARBOS HAIR, 11-13 ALBERT ROAD, SOUTHSEA, PO5 2SE				
Drawing EXISTING FLOOR PLAN				
Scale 1:100@A3		Date APR 2024		
Project no.	Sequential	Bldg/Floor	Detail	Rev
KC	01	A	EX&PP	.