
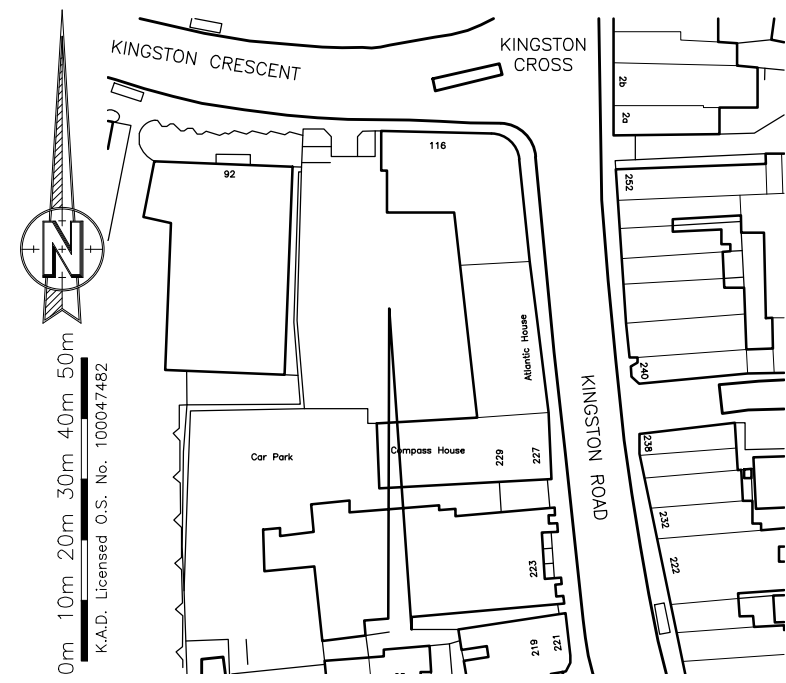
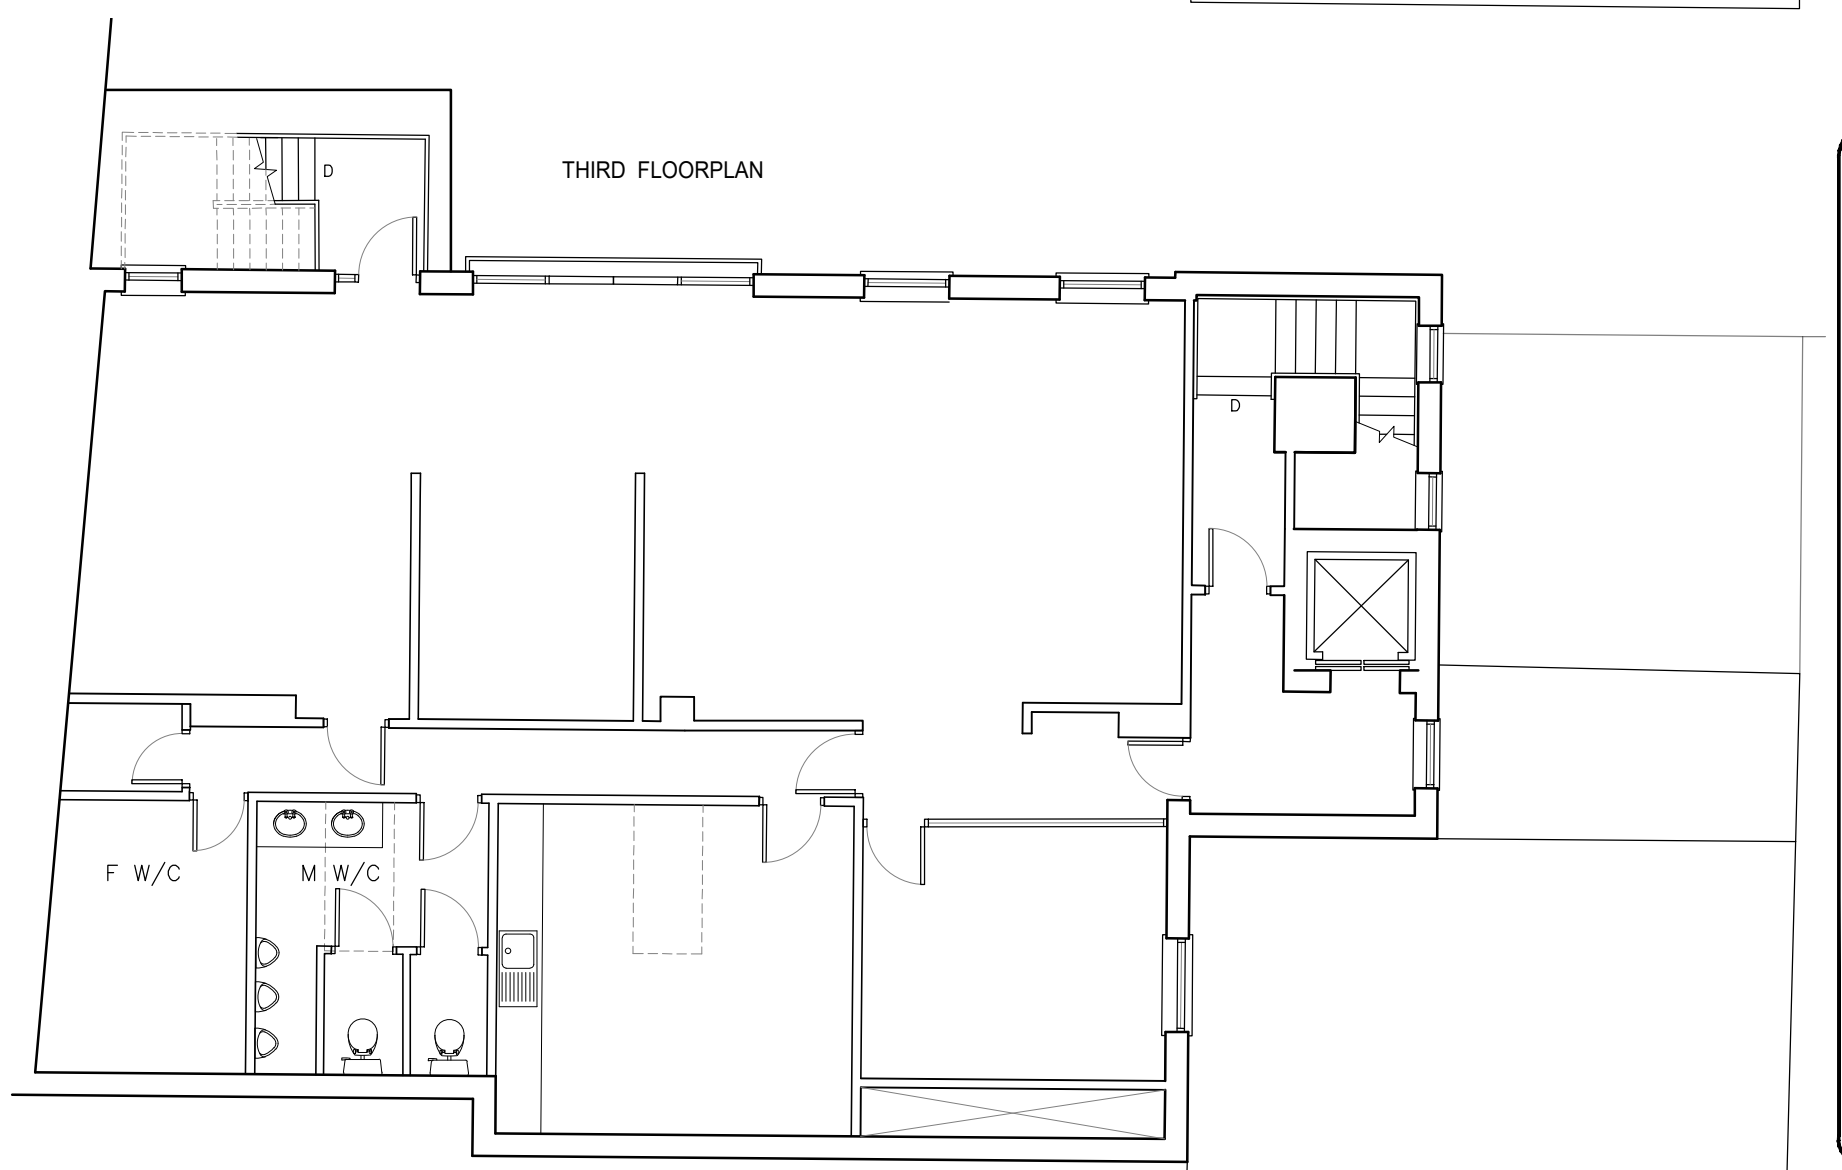
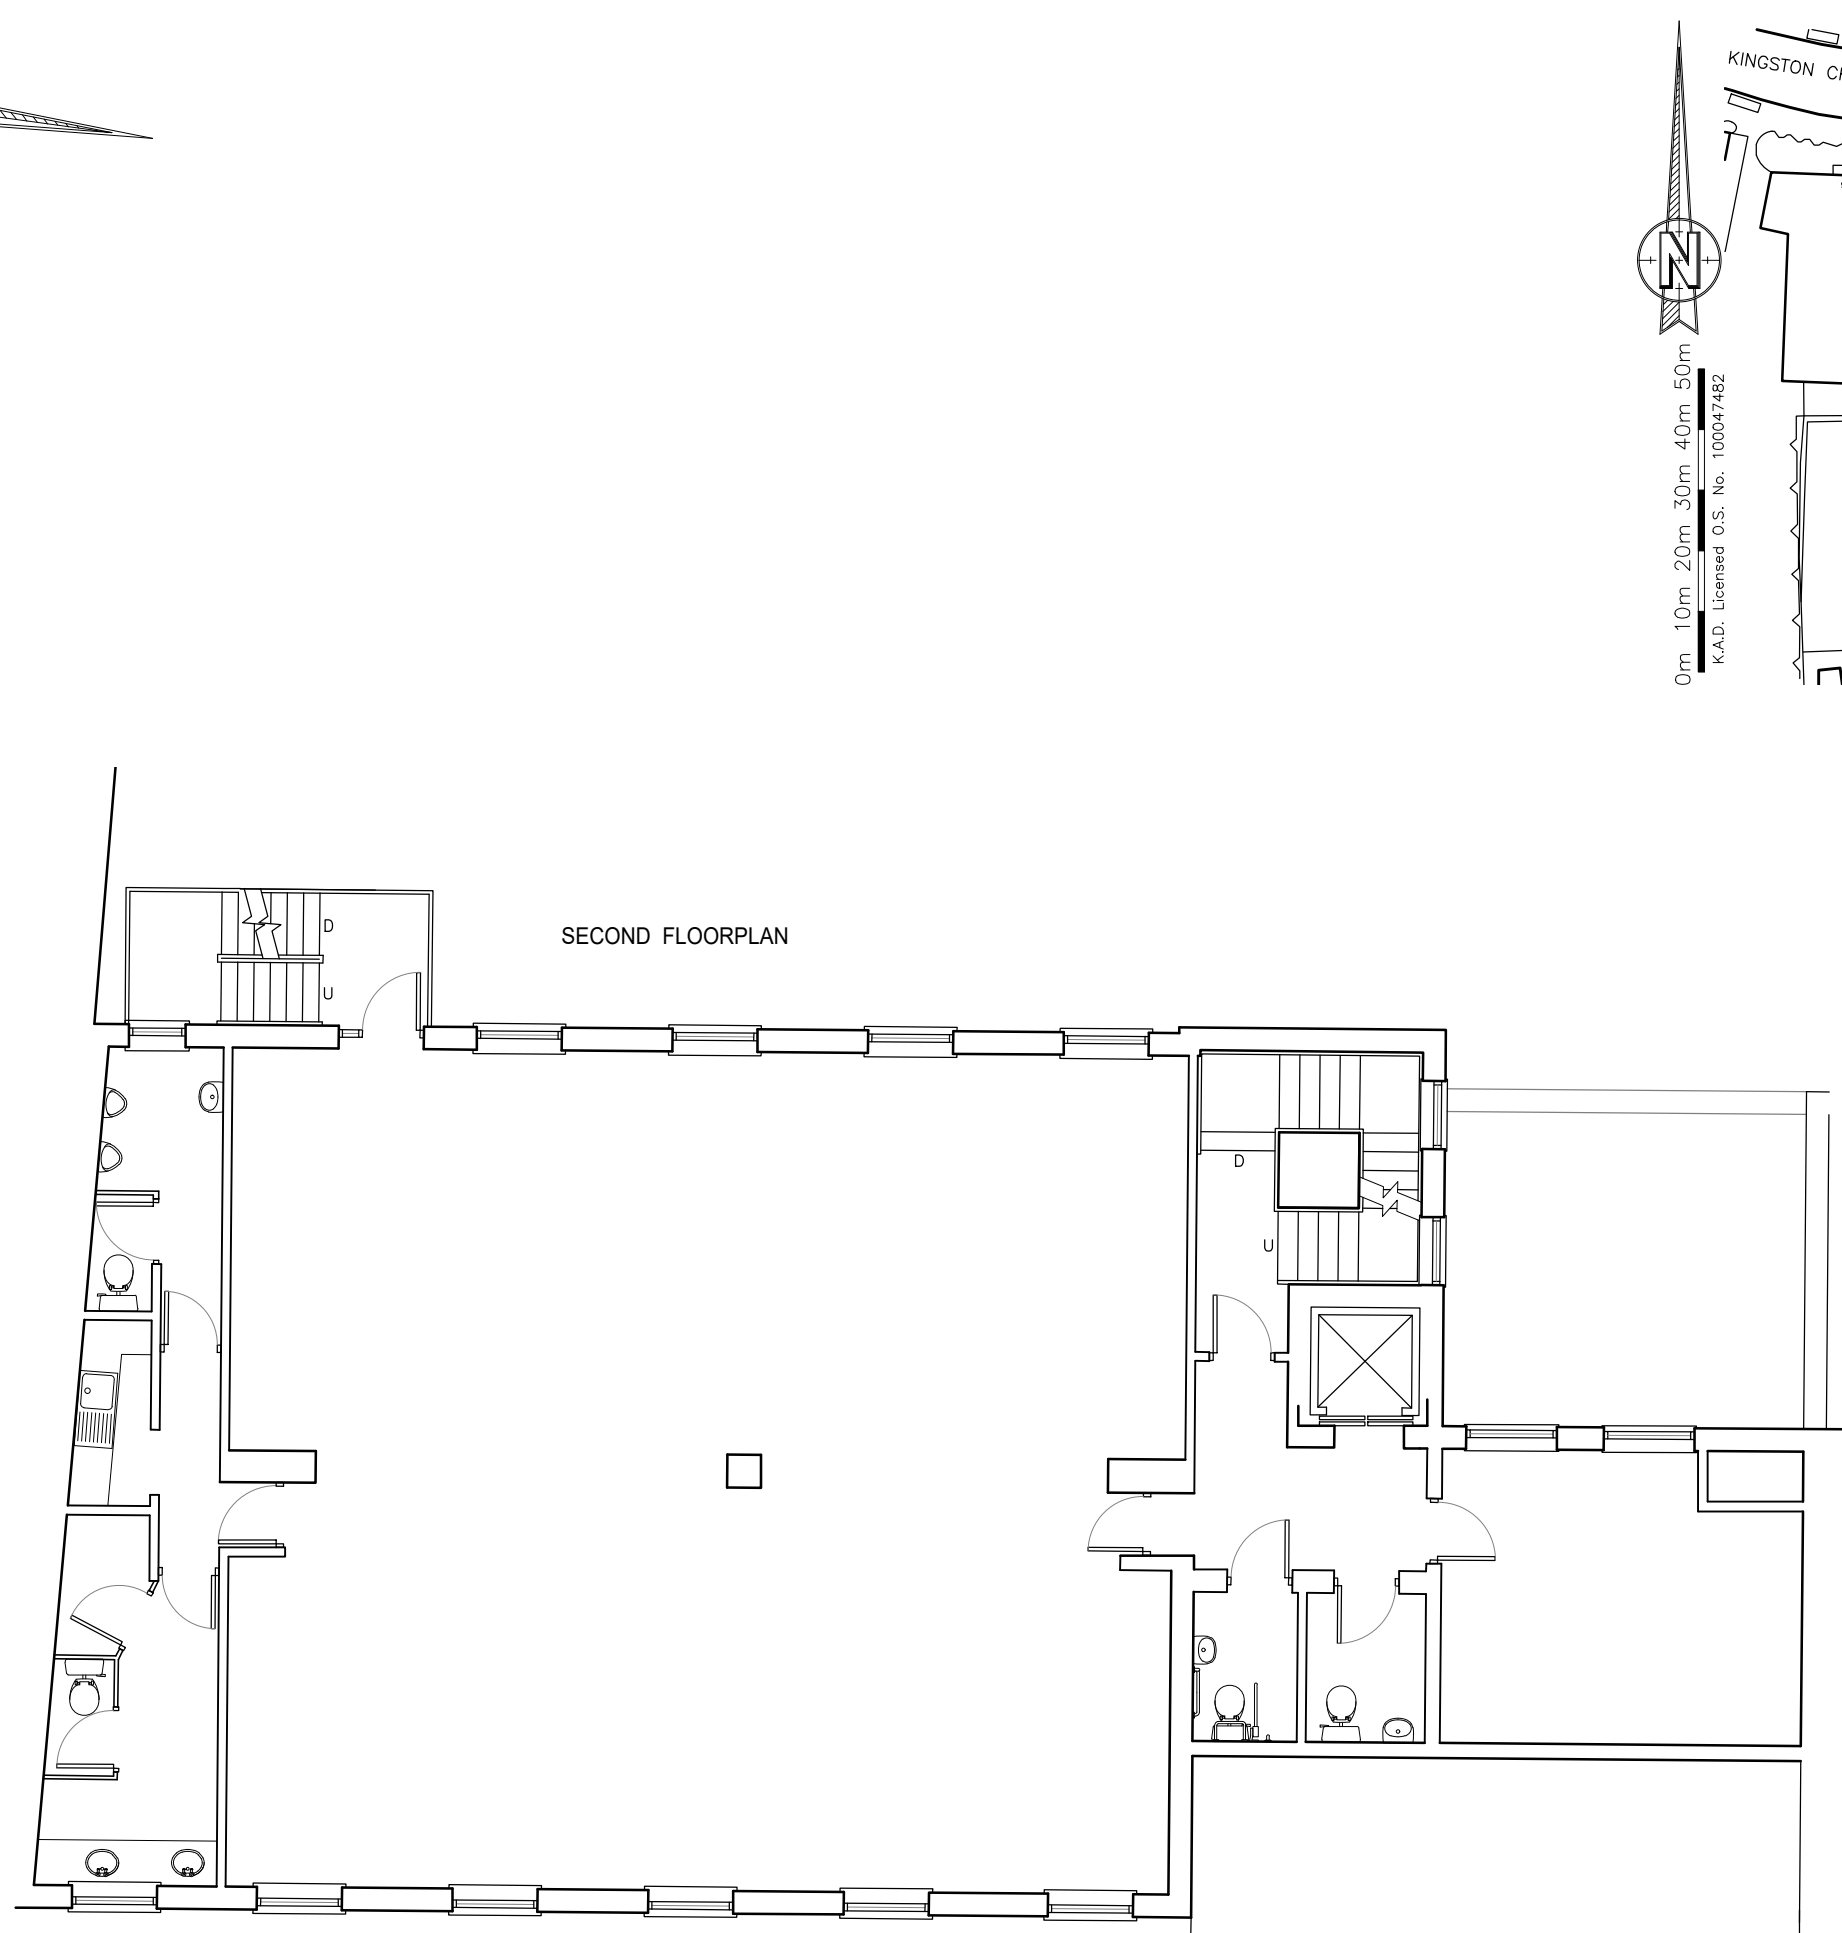
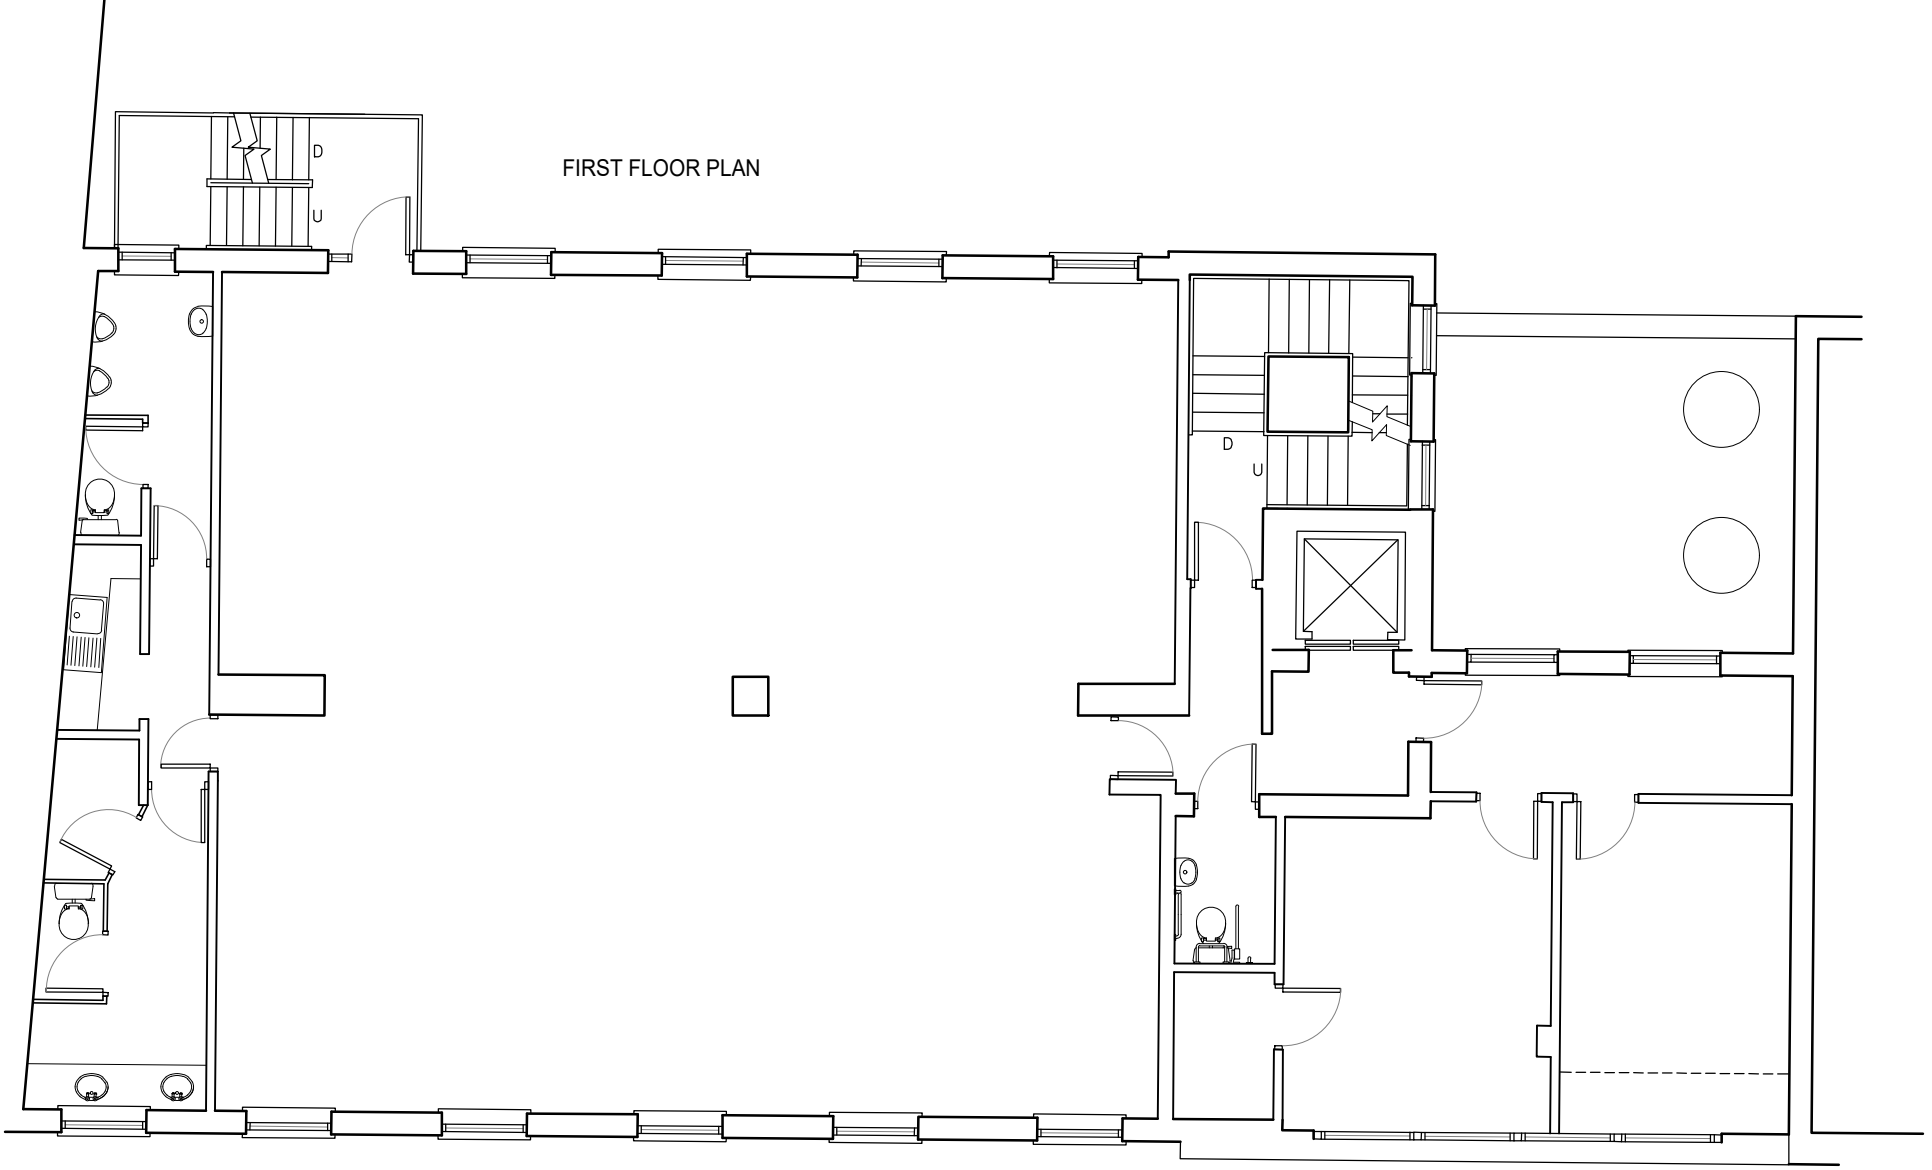


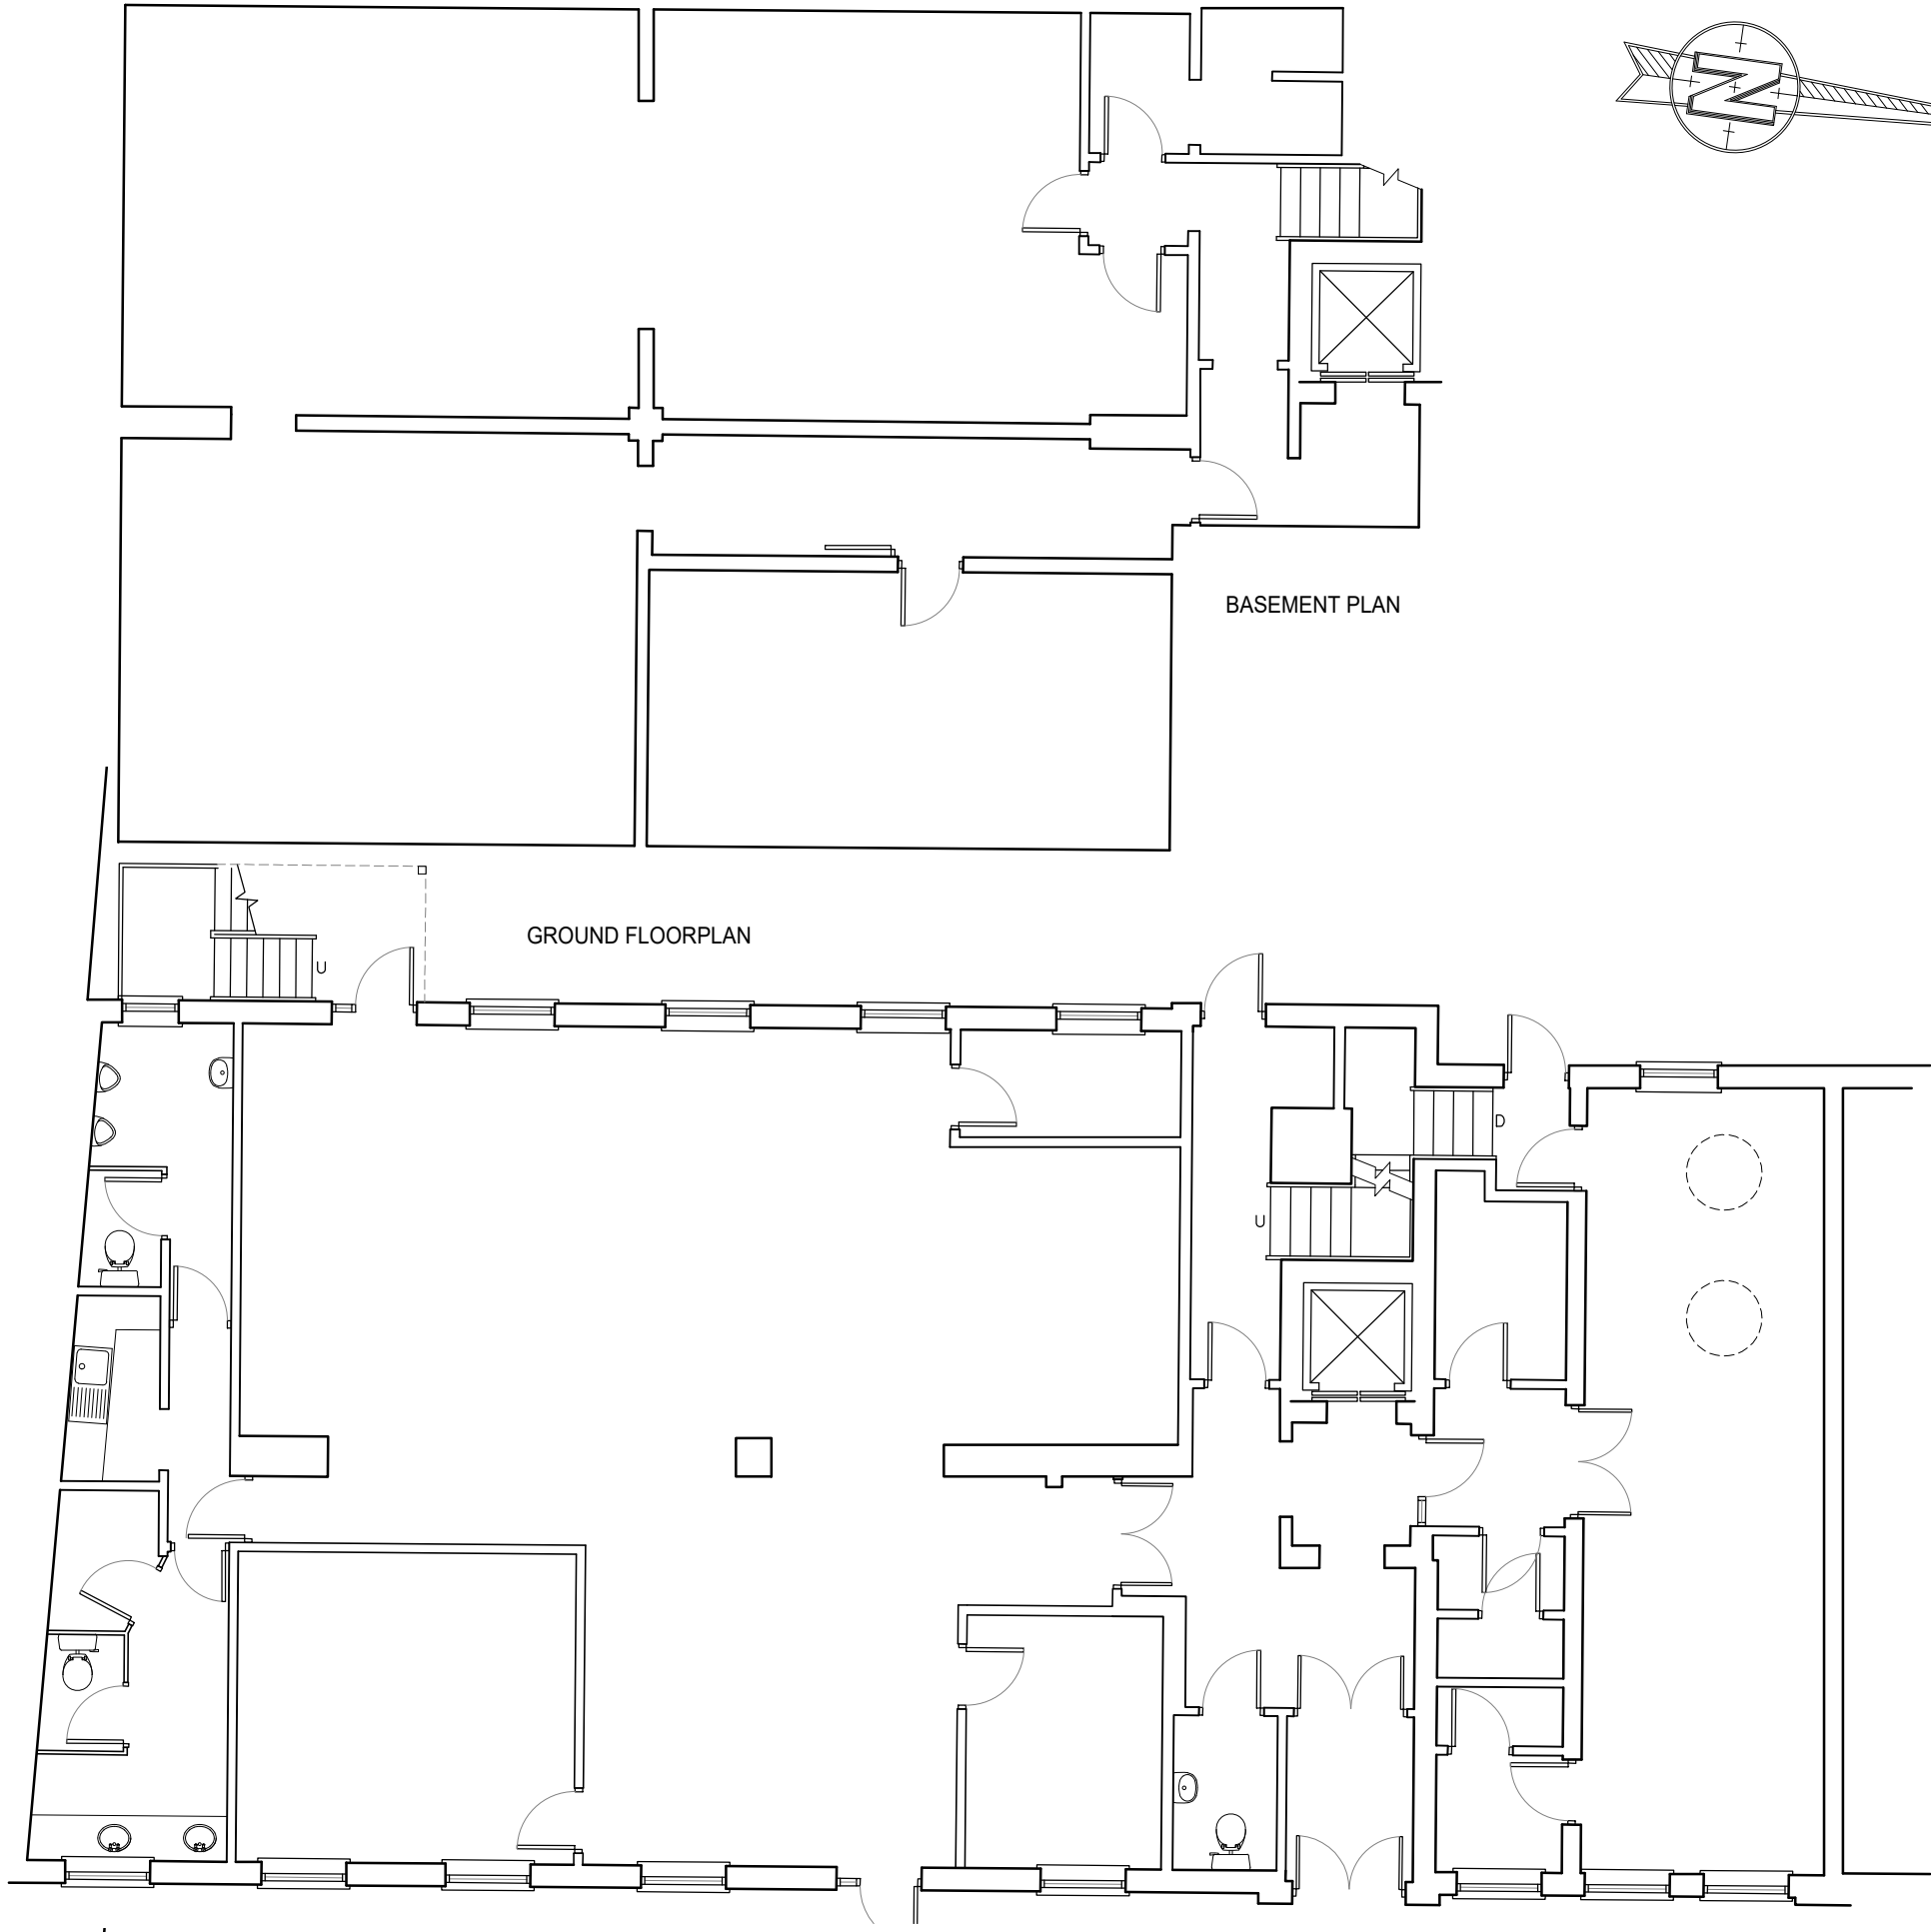

Rev	Revision	By	Date

KNIGHT
AARCHITECTURAL
DDESIGN

K.A.D. Ltd.
First Floor Unit 7
The Quarterdeck
Port Solent
PO6 4TP
T: 01489 660194
E: admin@k-a-d.co.uk
W: www.k-a-d.co.uk

Client
CLIVE GARNER

Project
**ATLANTIC HOUSE
114 KINGSTON CRESCENT
PORTSMOUTH
PO2 8AL**

Drawing
EXISTING FLOOR PLANS

Scale 1:100@A2	Date MAR 2022
--------------------------	-------------------------

Project no. KAD	Sequential 01	Bldg/Floor A	Detail EX	Rev A
---------------------------	-------------------------	------------------------	---------------------	-----------------