



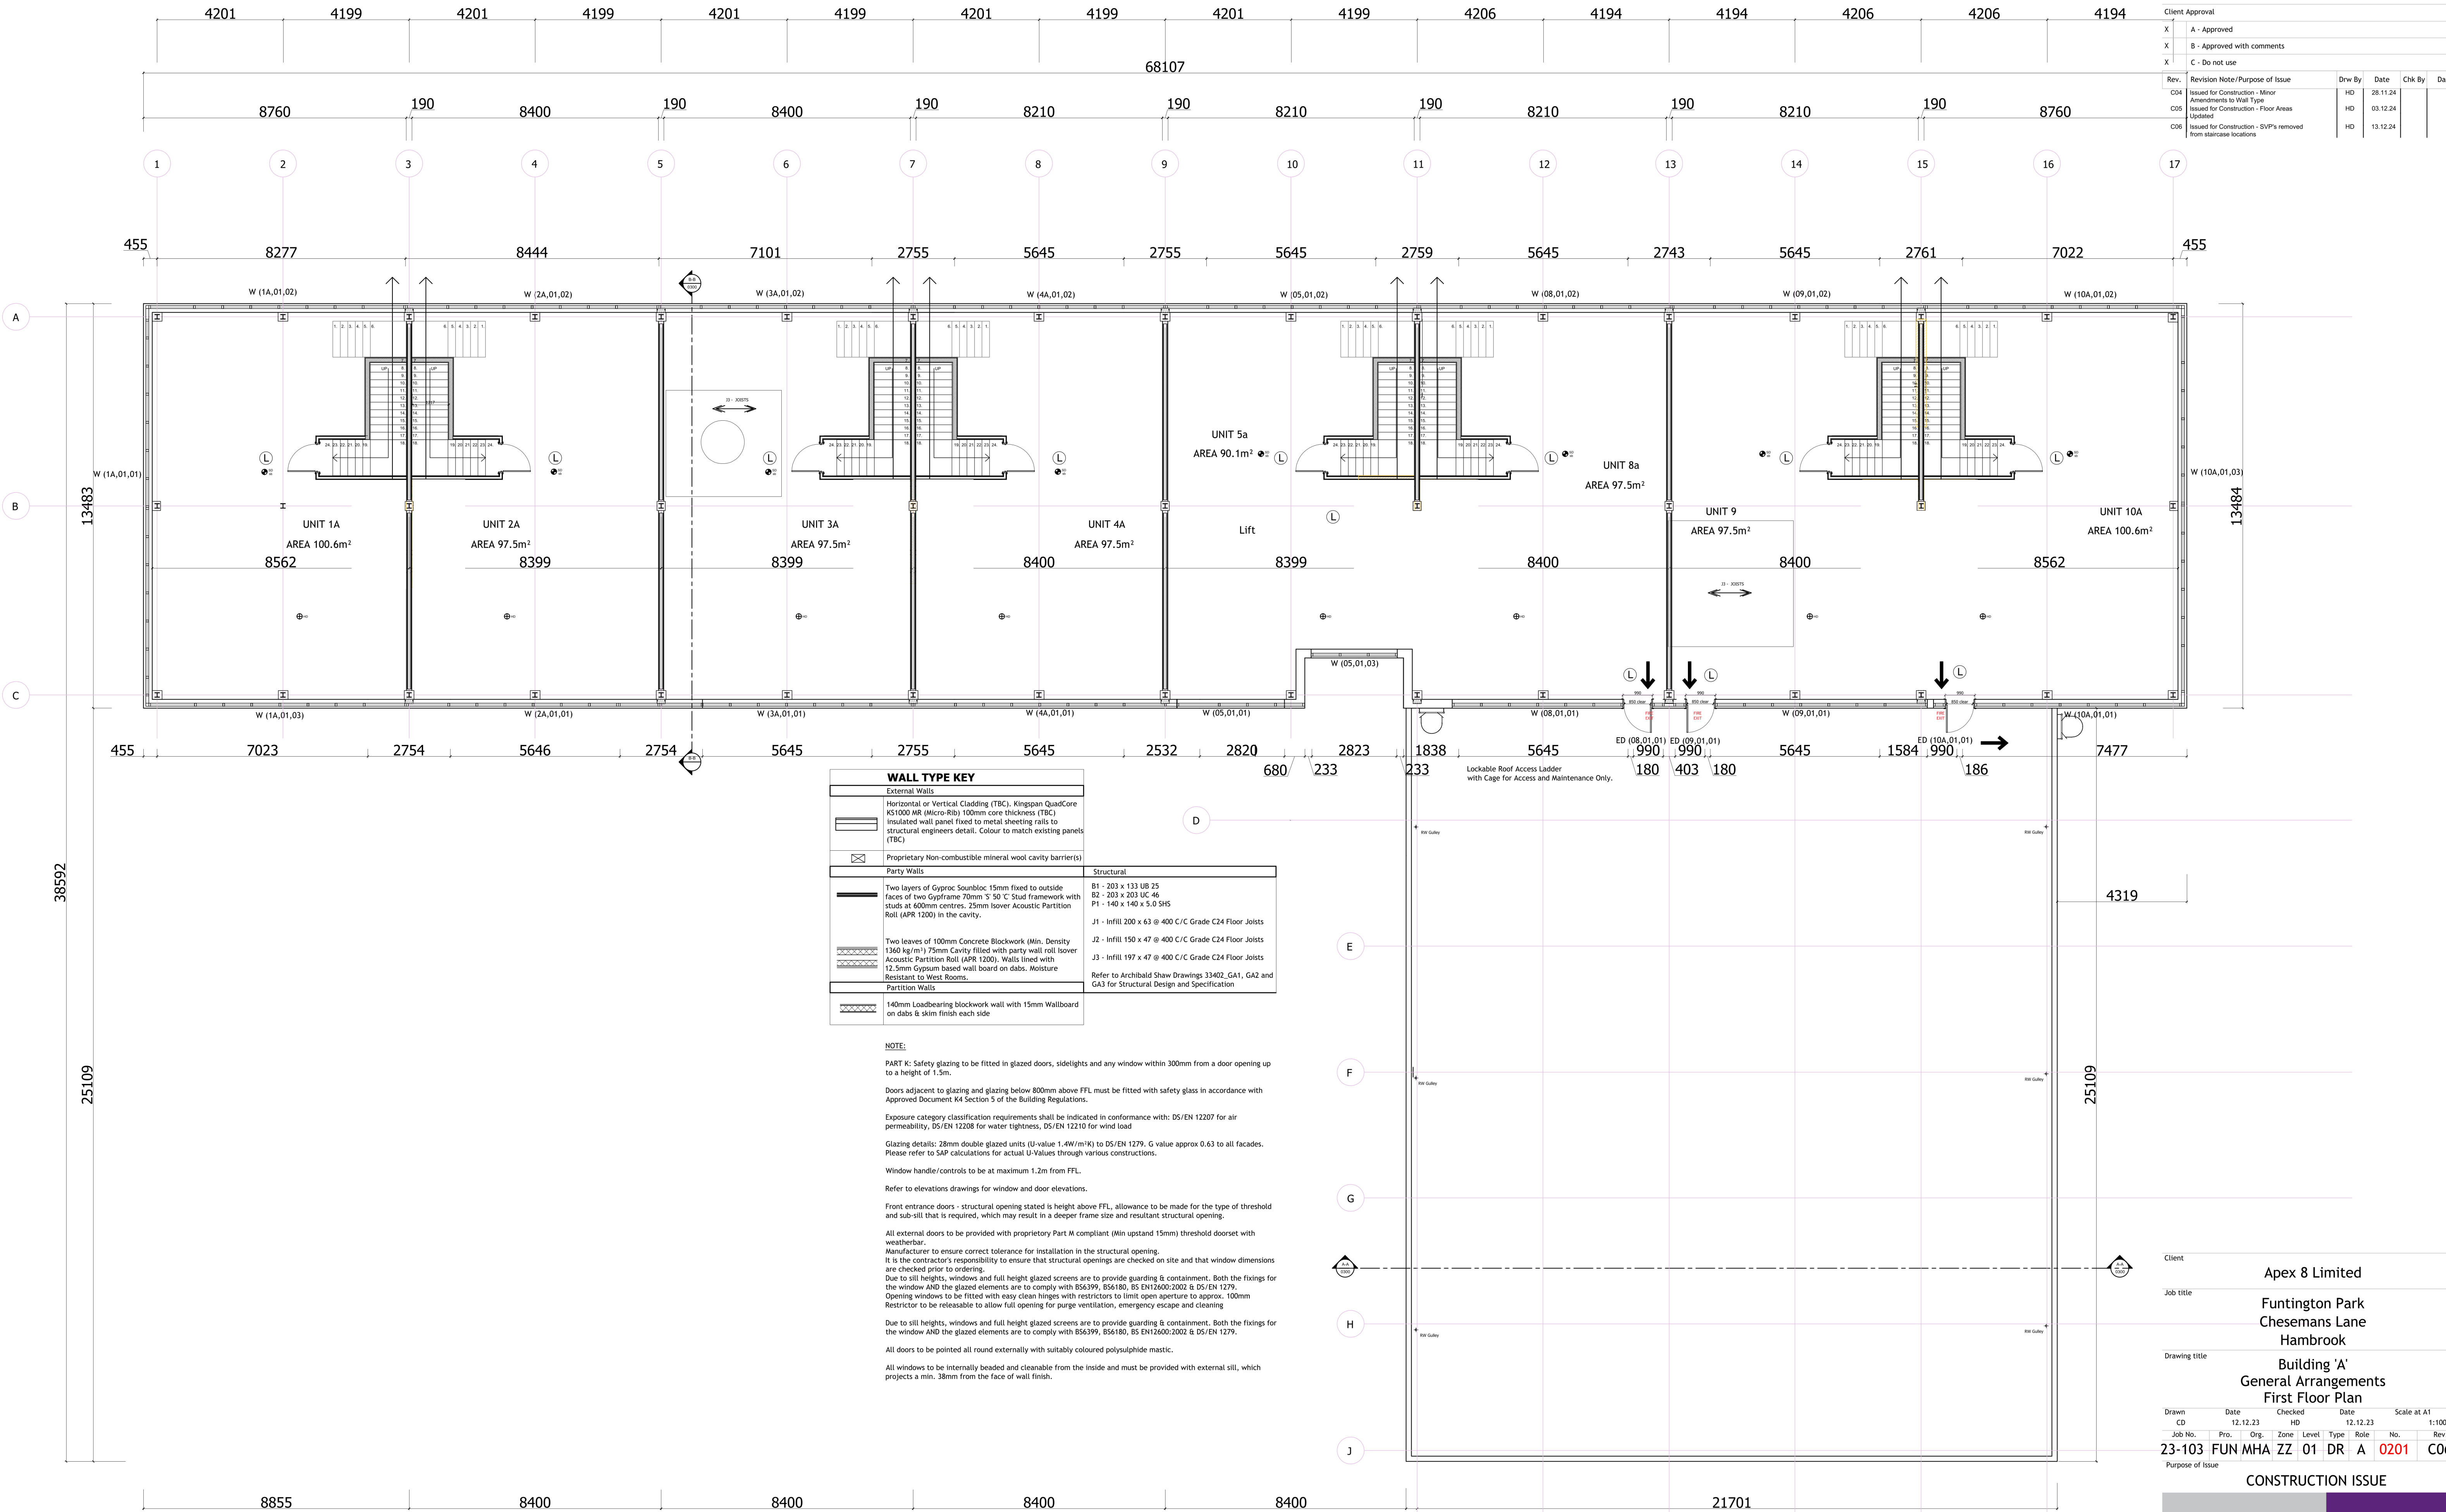

- Notes
1. This drawing is the copyright of MH Architects Ltd
 2. Do not scale this drawing except for Local Authority planning purposes
 3. All dimensions must be checked on site by the contractor prior to commencement of the works.

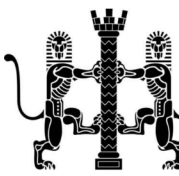

Client Approval					
X	A - Approved				
X	B - Approved with comments				
X	C - Do not use				
Rev.	Revision Note/Purpose of Issue	Drw By	Date	Chk By	Date
C04	Issued for Construction - Minor Amendments to Wall Type	HD	28.11.24		
C05	Issued for Construction - Floor Areas Updated	HD	03.12.24		
C06	Issued for Construction - SVPs removed from staircase locations	HD	13.12.24		

Client		Apex 8 Limited	
Job title		Funtington Park Chesemans Lane Hambrook	
Drawing title		Building 'A' General Arrangements First Floor Plan	
Drawn	Date	Checked	Date
CD	12.12.23	HD	12.12.23
Job No.	Pro.	Org.	Zone
23-103	FUN	MHA	ZZ
Purpose of Issue	Level	Type	Role
	01	DR	A
			0201
			C06

CONSTRUCTION ISSUE

Ground Floor | Bicentennial Building
Southern Gate | Chichester
West Sussex | PO19 8EZ

T: 01243 774798
E: admin@mharchitects.co.uk
www.mharchitects.co.uk

Limited Company
Registered in England No.1994233



FIRST FLOOR 1:100