


- Notes
1. This drawing is the copyright of MH Architects Ltd
 2. Do not scale this drawing except for Local Authority planning purposes
 3. All dimensions must be checked on site by the contractor prior to commencement of the works.

Client Approval			
X	A - Approved		
X	B - Approved with comments		
X	C - Do not use		
Rev.	Revision Note/Purpose of Issue	Drawn By	Date
CD4	Issued for Construction - Minor Amendments to Annotation	HD	28.11.24
C05	Issued for Construction - Floor Areas Updated	HD	03.12.24

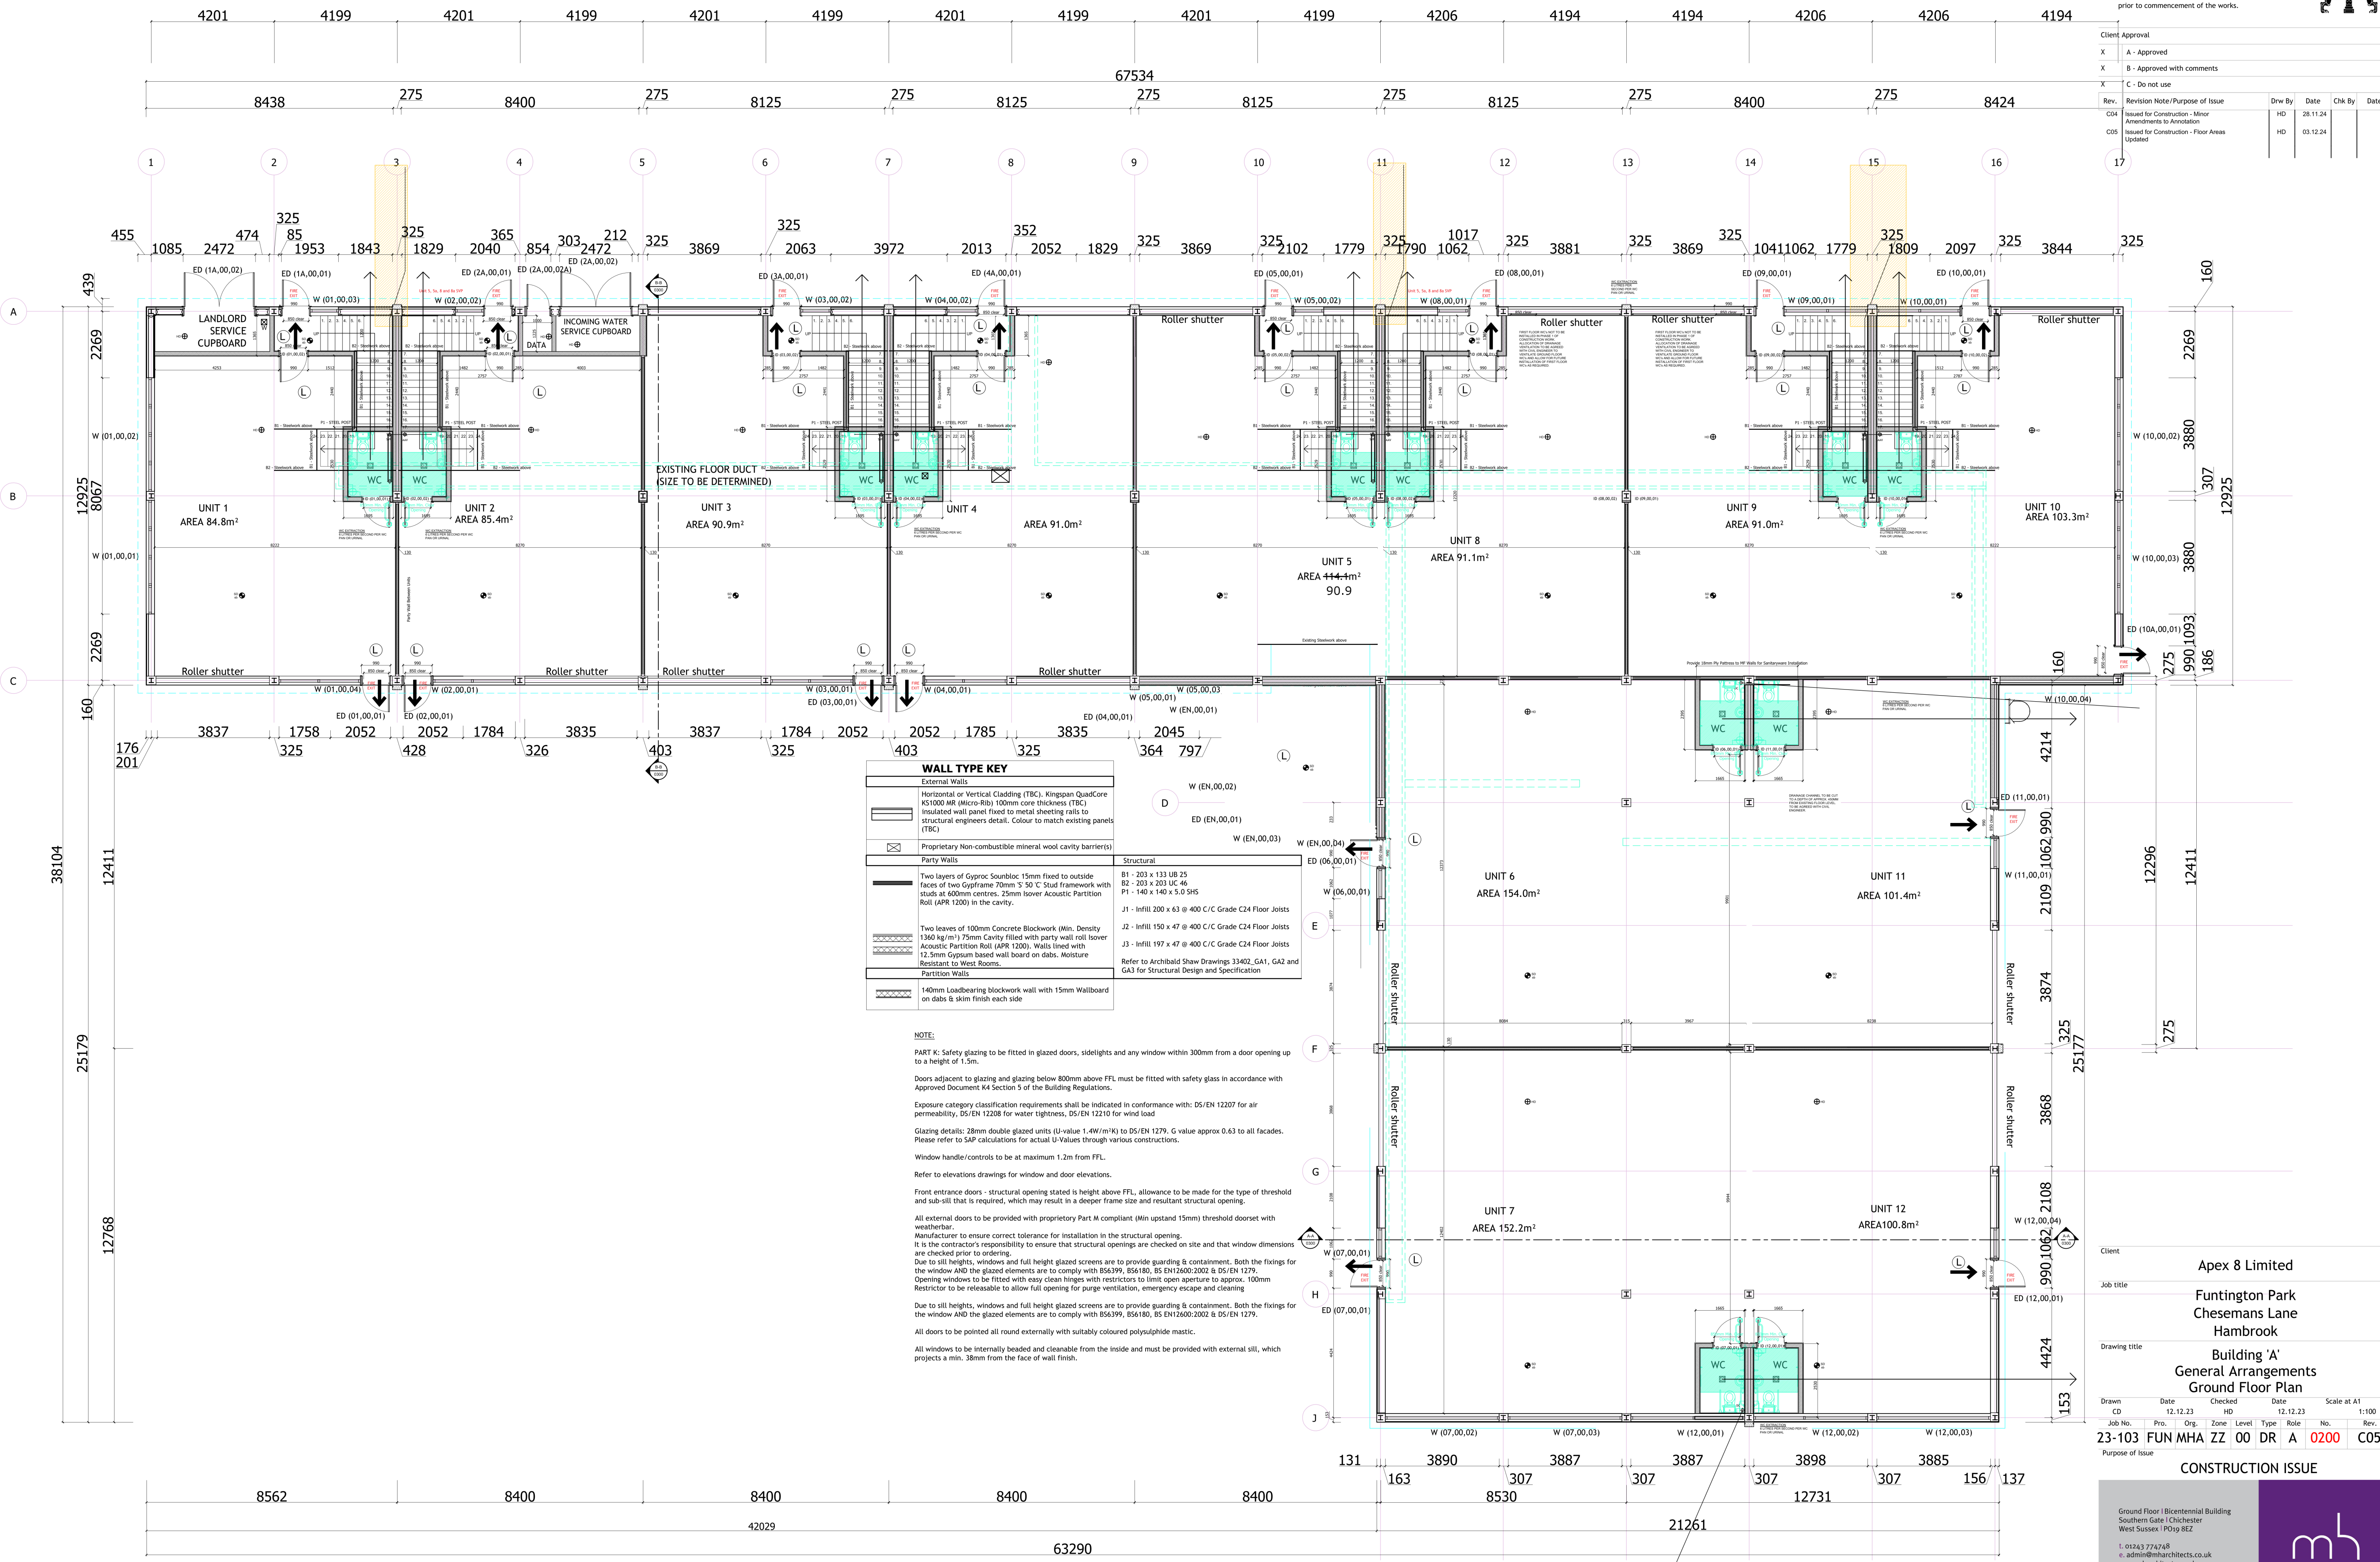

GROUND FLOOR 1:100

Client
Apex 8 Limited

Job title
Funtington Park
Chesemans Lane
Hambrook

Drawing title
Building 'A'
General Arrangements
Ground Floor Plan

Drawn	Date	Checked	Date	Scale
CD	12.12.23	HD	12.12.23	at A1

Job No.	Pro.	Org.	Zone	Level	Type	Role	No.	Rev.
23-103	FUN	MHA	ZZ	00	DR	A	0200	C05

Purpose of Issue
CONSTRUCTION ISSUE

Ground Floor | Bicentennial Building
Southern Gate | Chichester
West Sussex | PO9 8EZ

1. 01943 774748
e. admin@mharchitects.co.uk
www.mharchitects.co.uk

Limited Company
Registered in England No.1994233

mh
ARCHITECTS