


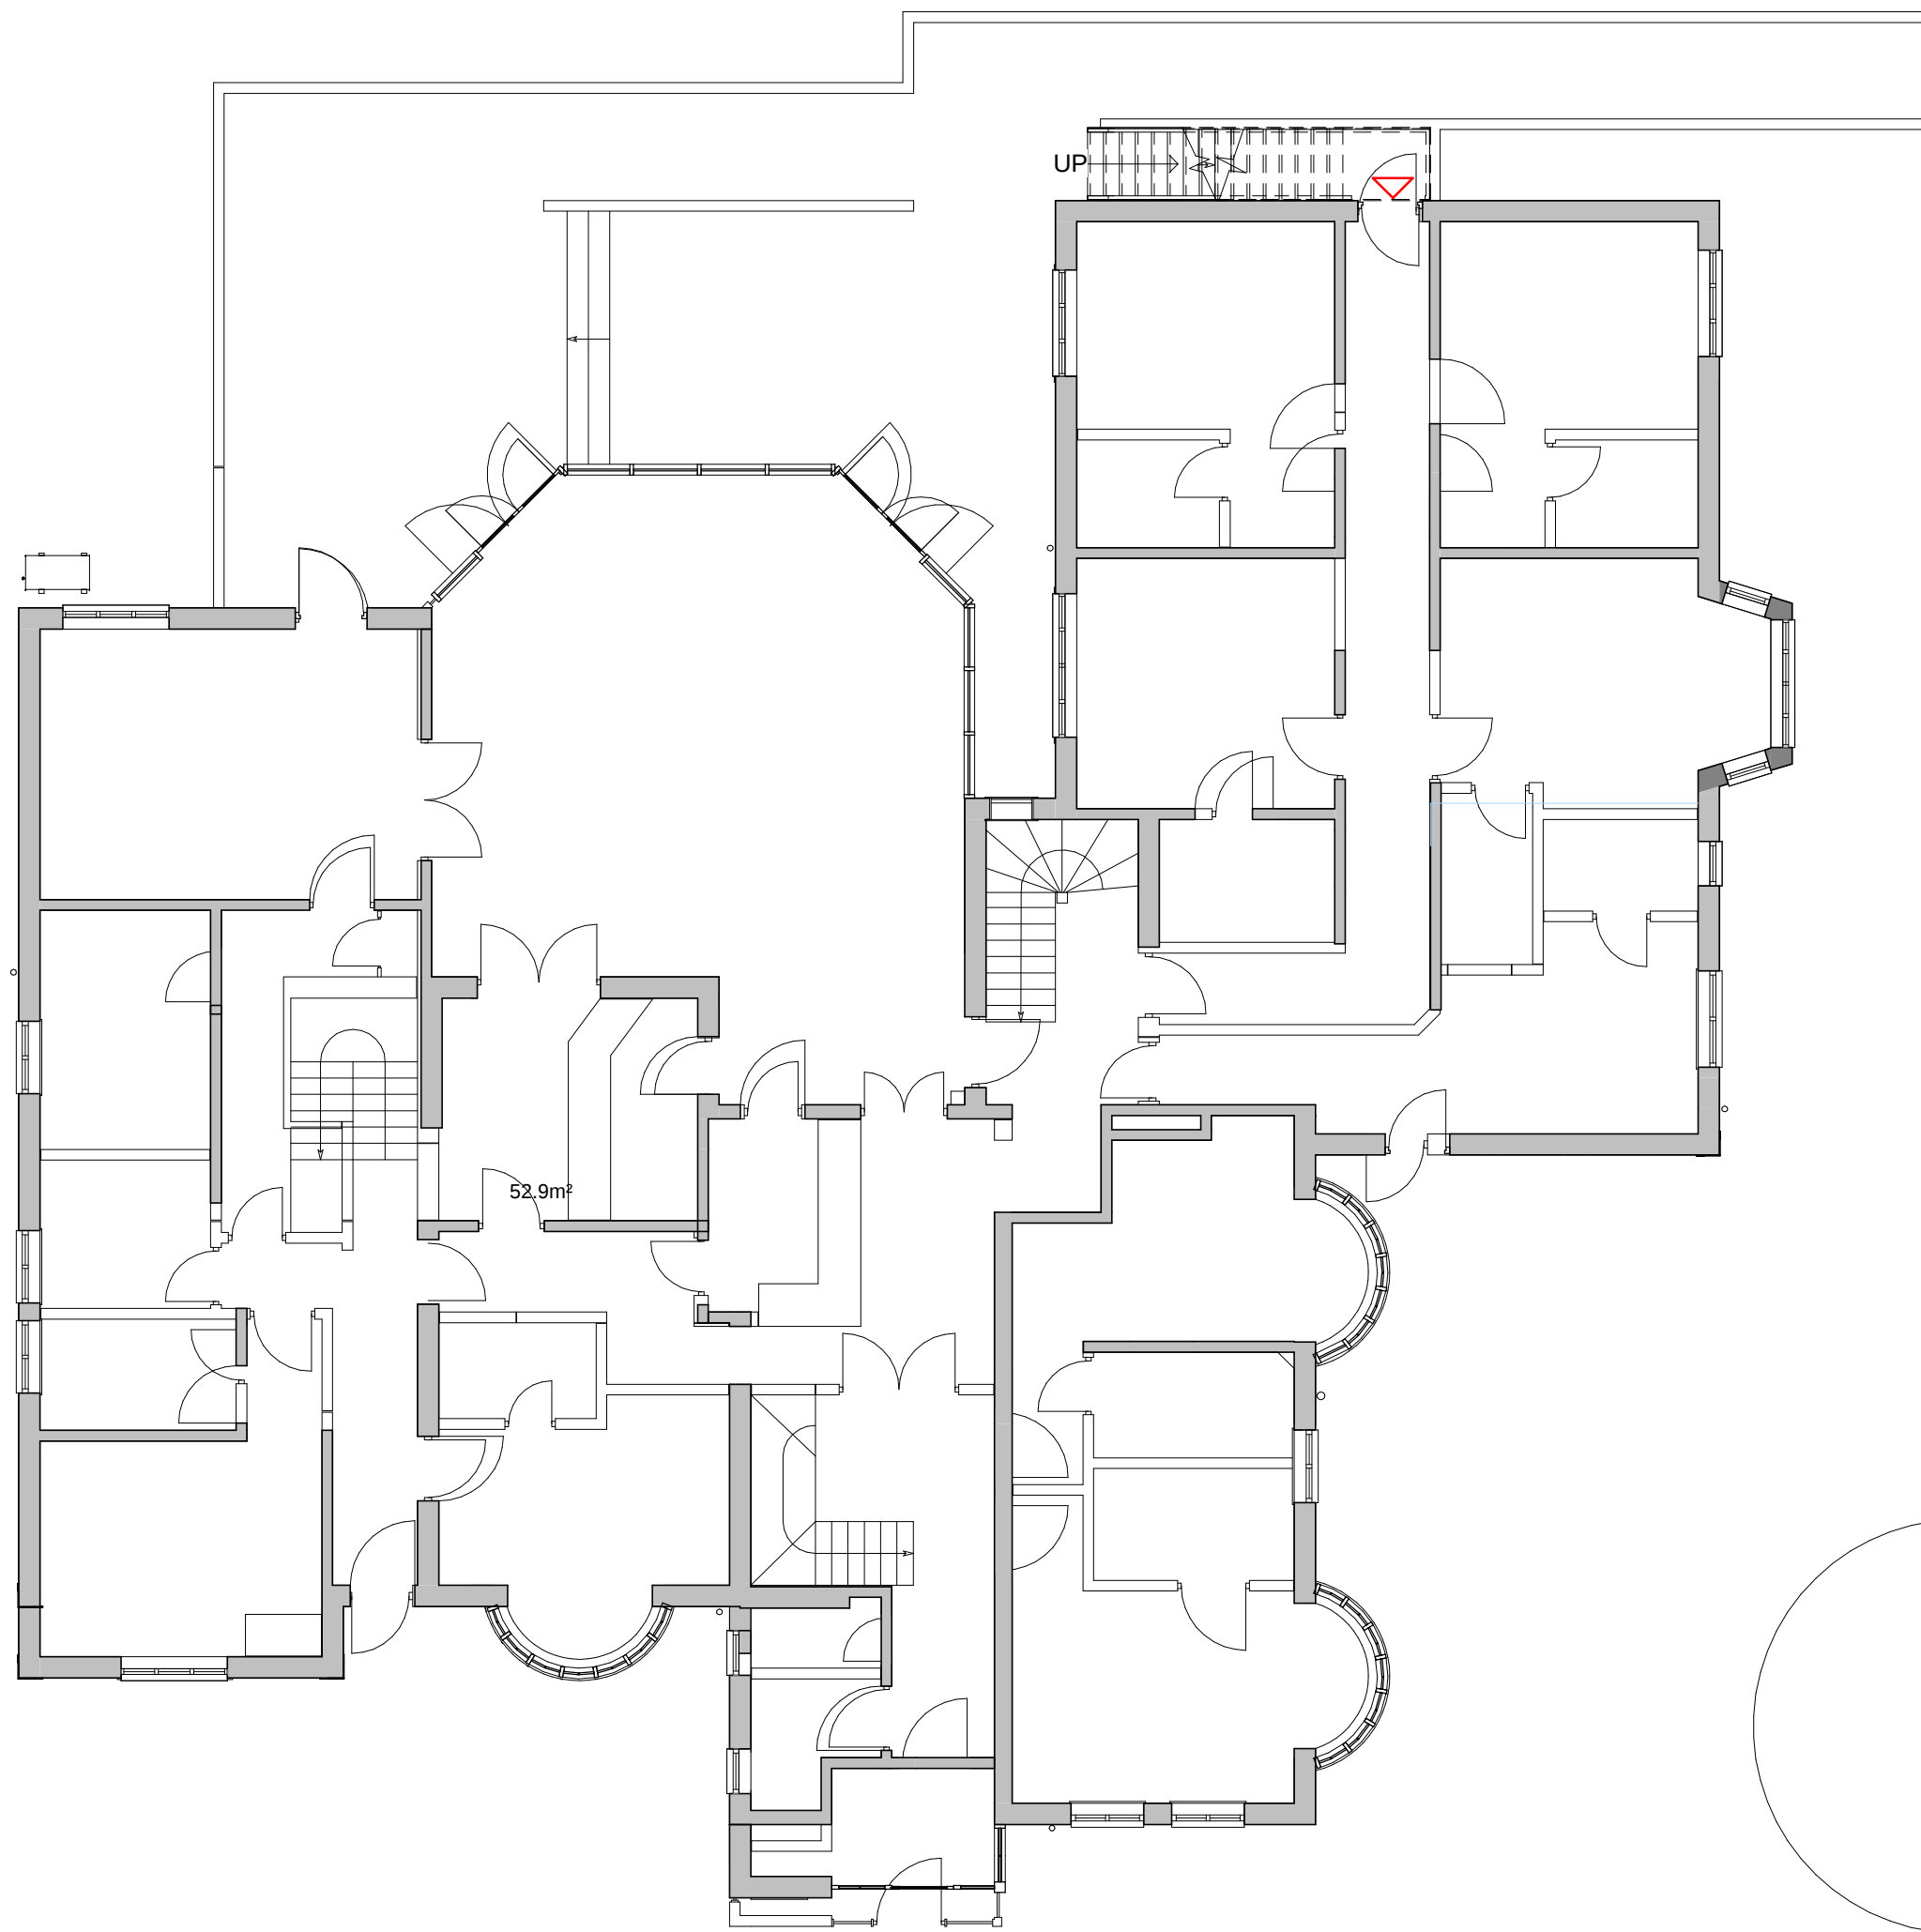


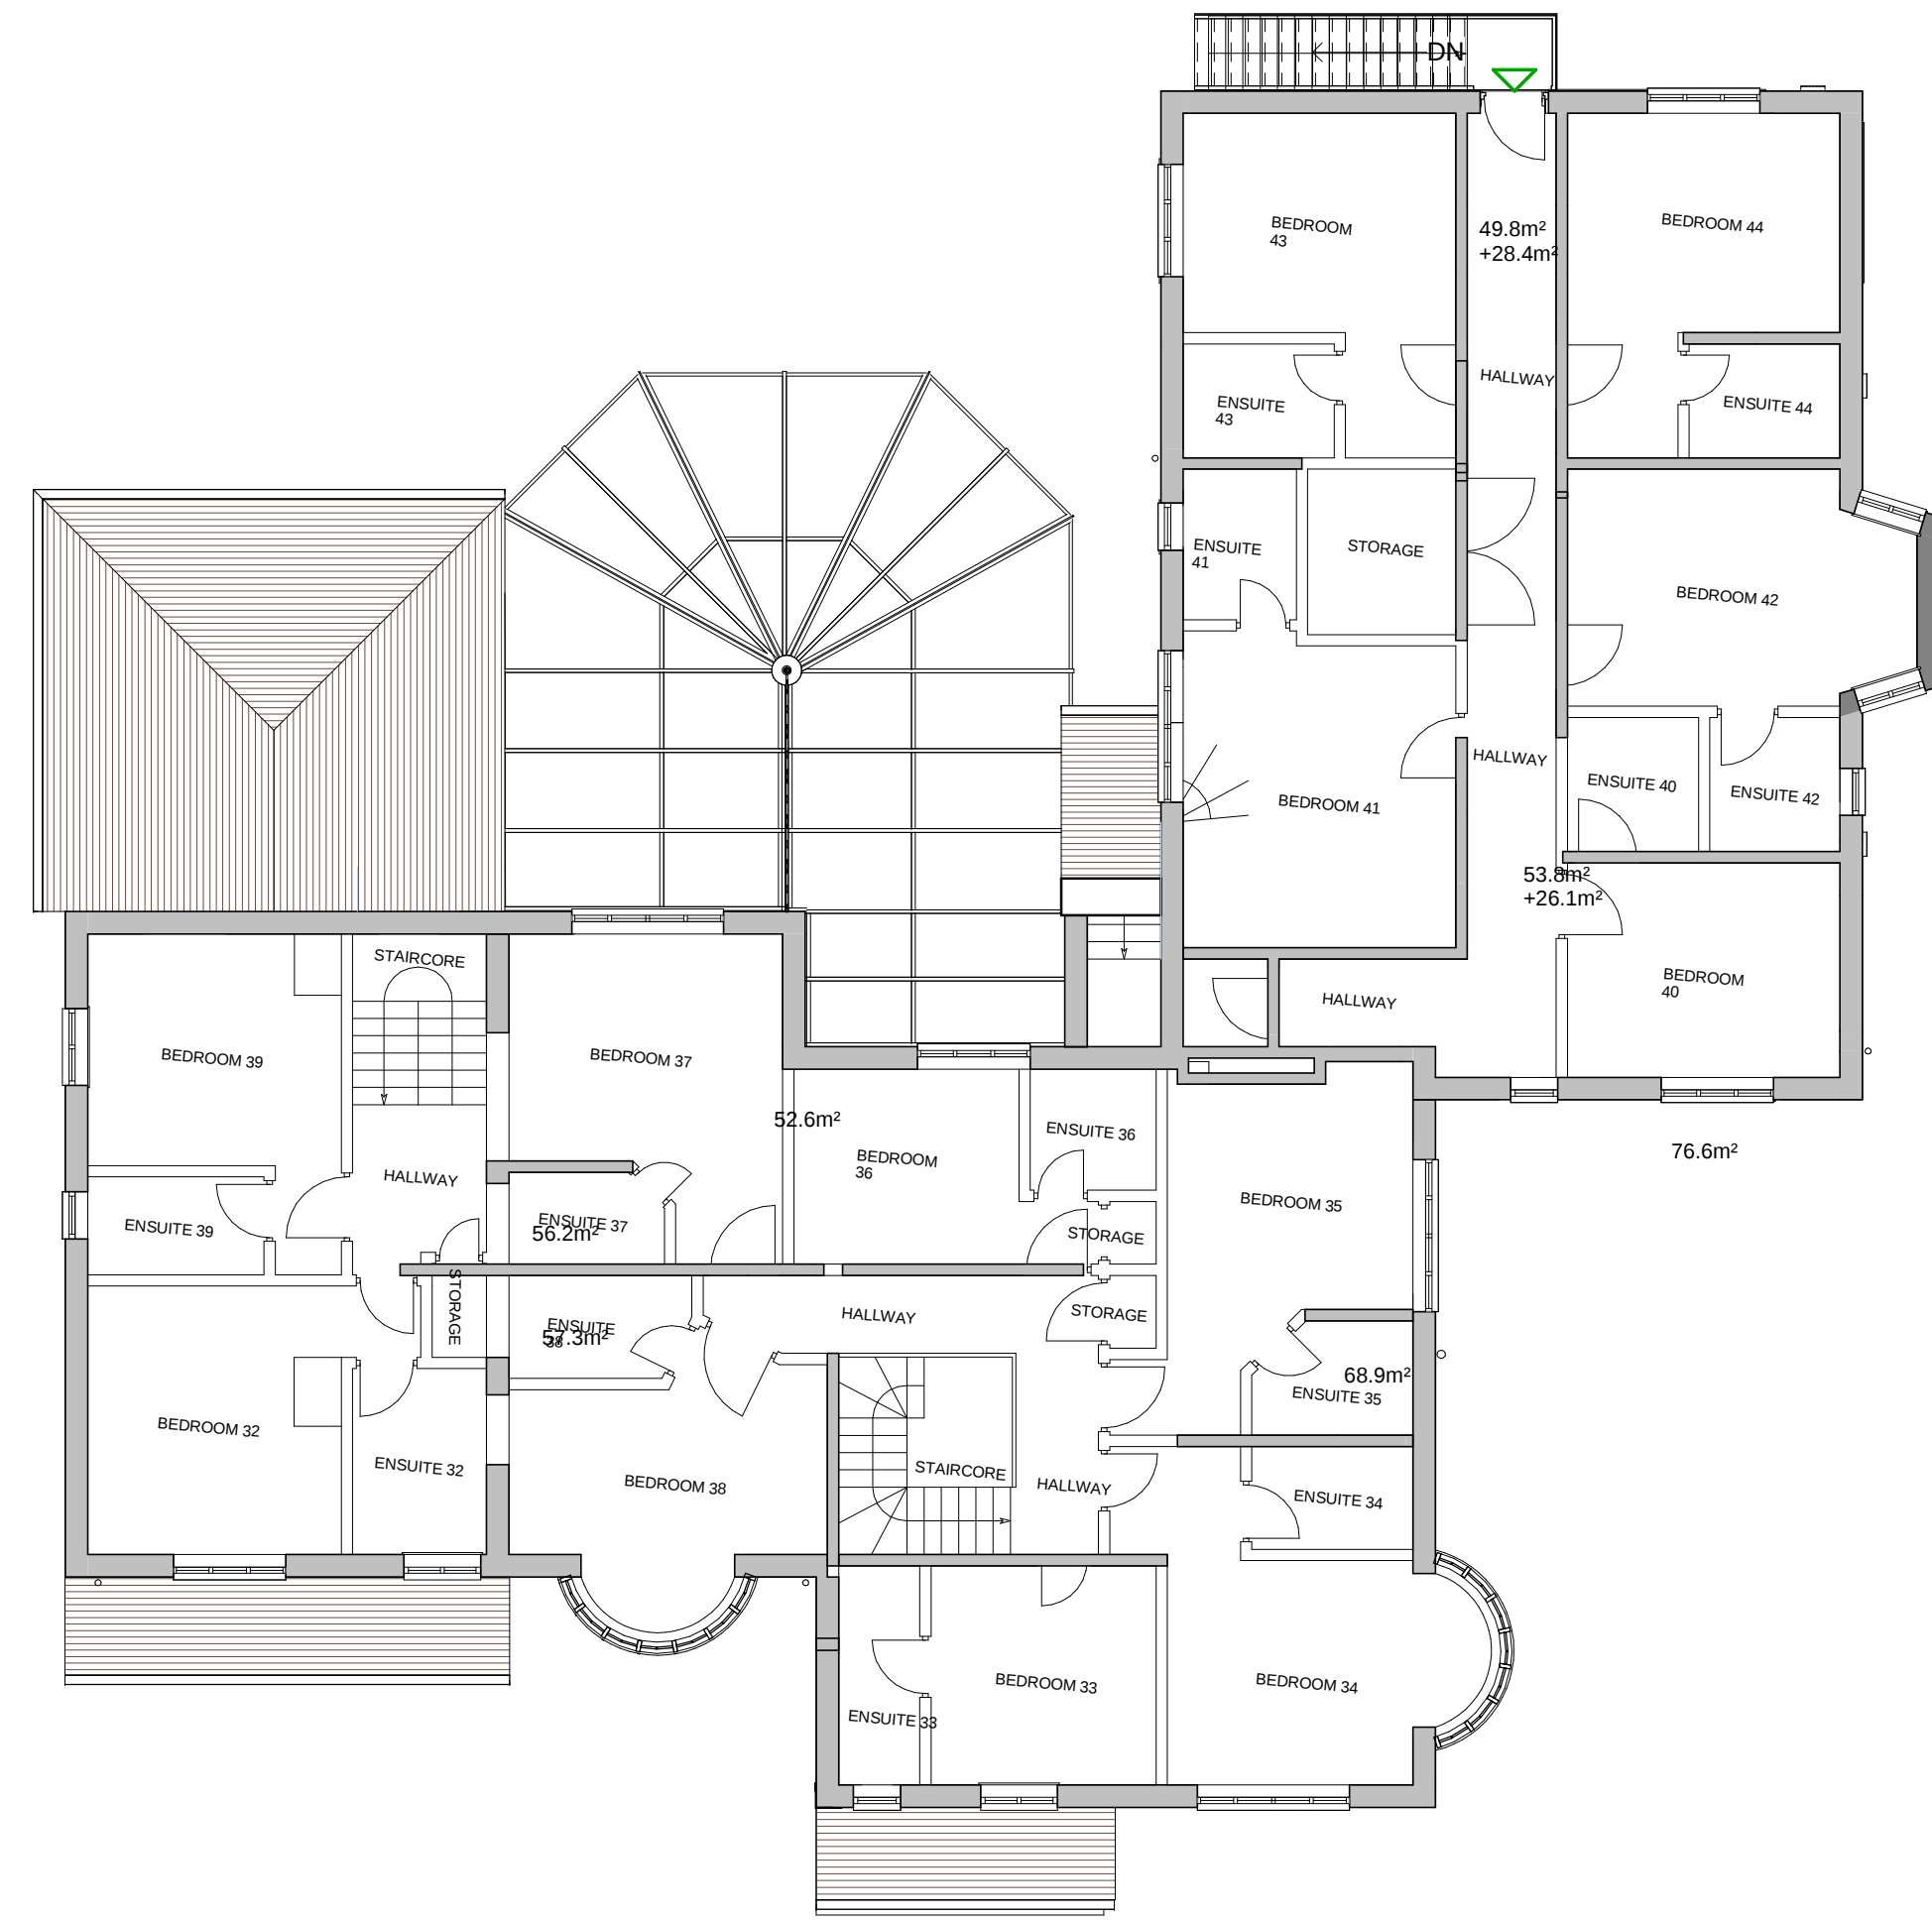

00 Existing Ground floor plan
1 : 100

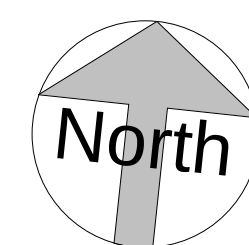

01 Existing First floor plan
1 : 100

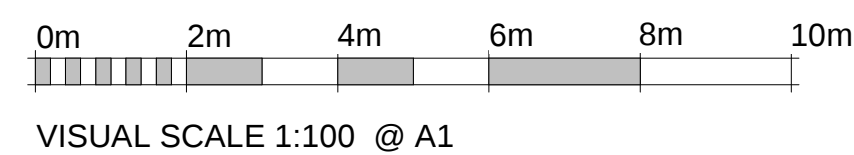

A CLT First Issue 10.08.21



Tollgate Estates, Stanbridge Earls, Romsey SO51 0HE
t: 01794 511255
romsey@s4architects.co.uk
www.studiofourarchitects.com

client Mr. Ian Hall

project Travelrest, 22 The Avenue, Fareham

title Existing Floor Plans

scale	paper	drawn	checked
1 : 100	A1	CLT	GJ

date	job no.	dwg. no.	rev. no.
20/07/21	36010	205	A

file: p:\3601010 - Travelrest, Fareham - Travelrest\Drawings\Rev\36010 - Travel rest Alterations 200111.dwg