

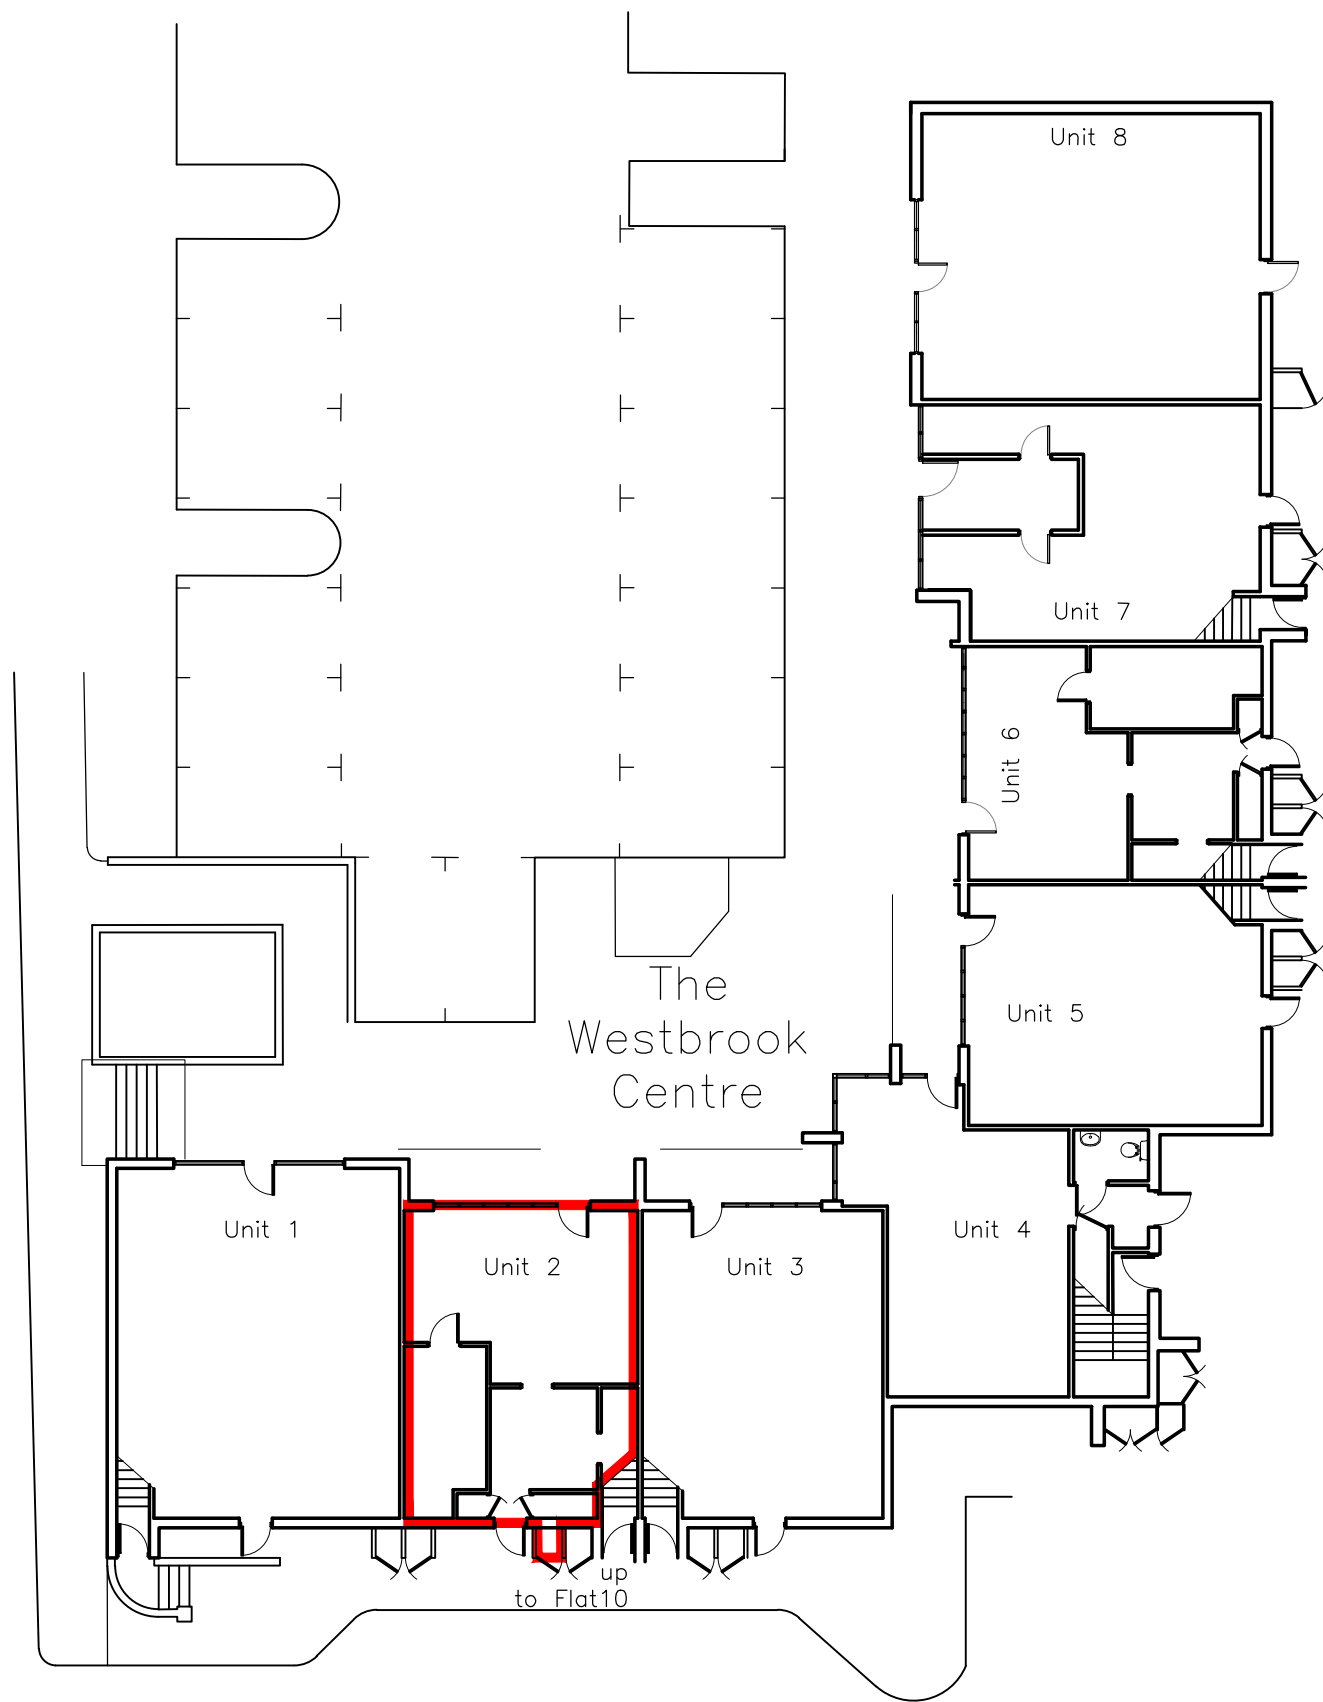


 

FLOOR PLAN 1:200

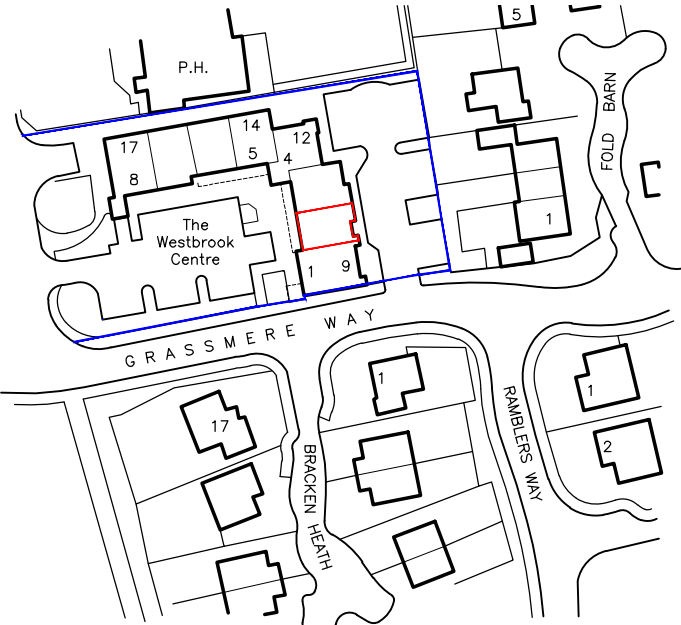

0m 10m 20m 30m 40m 50m
K.A.D. Licensed O.S. No. 100047482

LOCATION PLAN 1:1250

Rev	Revision	By	Date

KNIGHT
Consulting
ARCHITECTURE - SURVEYING - PLANNING
admin@knight-consulting.co.uk www.knight-consulting.co.uk

First Floor Unit 7
The Quarterdeck
Port Solent
PO6 4TP
T: 01489 660194

Client
MALINS GROUP

Project
**UNIT 2, WESTBROOK,
GRASSMERE WAY,
COWPLAIN,
PO7 8SF**

Drawing
EXISTING PLANS

Scale 1:200@A3		Date SEPT 2024		
Project no.	Sequential	Bldg/Floor	Detail	Rev
KC	02	A	EX	.