


Copyright of this drawing is the property of Urban Edge Architecture Limited. It must not be reproduced or amended nor used in the execution of any works whether in conjunction with the proposed works for which it is prepared or otherwise without the express consent in writing of Urban Edge Architecture Limited.

Urban Edge Architecture Limited
One Scogate Mews, Scogate
Stamford, Lincolnshire, PE9 2FX.
Tel. +444 (0)1780 755 665
Fax. +444 (0)1780 755 360


For information only DO NOT SCALE

LEGEND:

UNIT DEMISE

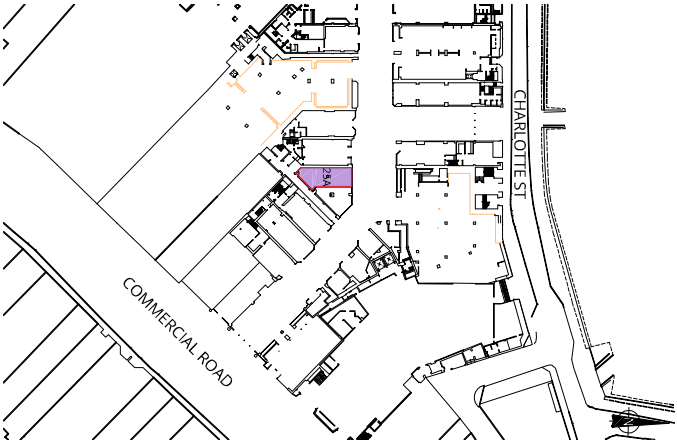

KEY PLAN
SCALE 1 : 2000

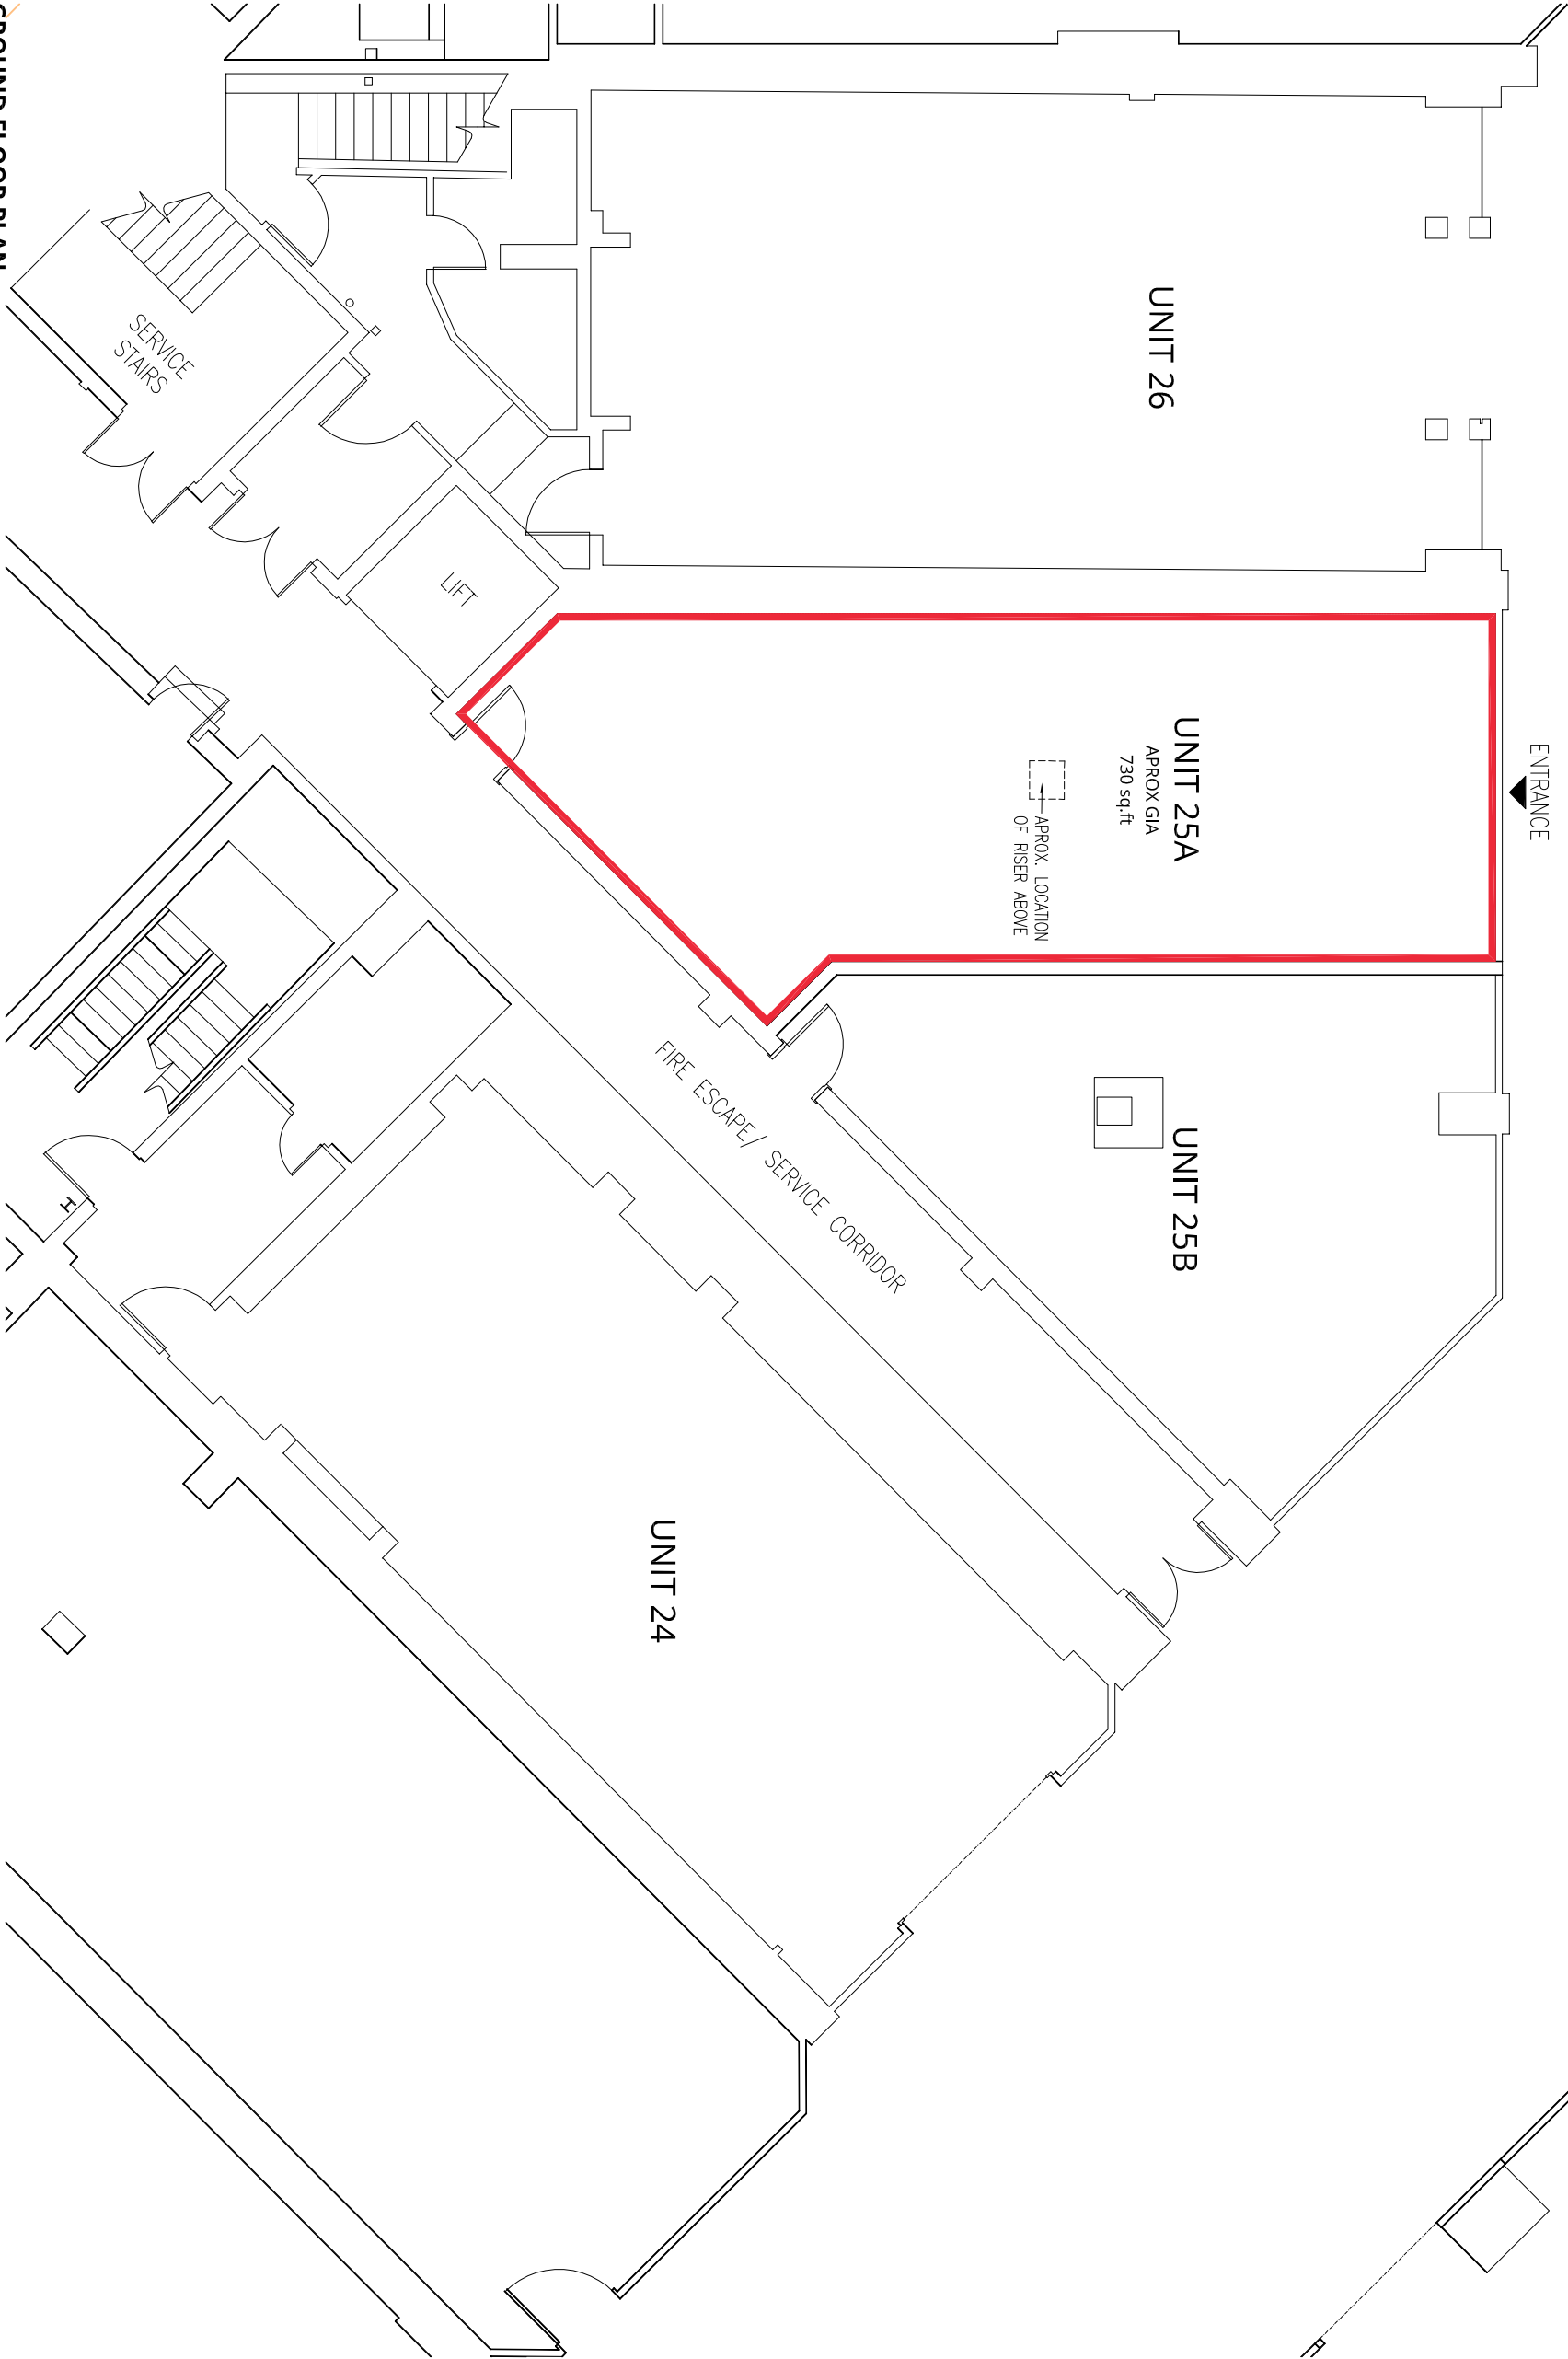


GROUND FLOOR PLAN

SCALE 1 : 100

SCALE 1 : 100

SCALE 1 : 1

 

AGREEMENT FOR LEASE

Client	URBANEDGE architecture / masterplanning / design		
Project	ORCHARD STREET INVESTMENT MANAGEMENT		
	CASCADES SHOPPING CENTRE PORTSMOUTH		
Drawing	UNIT 25A PROPOSED GROUND FLOOR DEMISE PLAN		
Scale	1:100 @ A3	Drawn	VJ
Date	AUGUST 2017		
Project No.	Drawing No.	Revision	
1592	URB-25A [09]	00 01	E00