


NOTES:
Do not use for accuracy at time of life importance. Do not scale from printed drawings except for planning purposes.

OS data is based on Ordnance Survey national grid and fixed by OS datum. All heights are relative to the Ordnance Survey datum. Levels are referred to the Ordnance Survey datum. Network and transformed using the OSGB15 & OSN15 model.


Although this is a digital survey the accuracy and amount of detail shown is only commensurate with the graphical scale of mapping as specified. Care should be exercised when working to larger scales.

Visible features in the vicinity of the boundaries as shown on the map may not represent the extent of legally conveyed ownership.


While every effort has been made to achieve accuracy in level levels should be checked prior to design and construction.

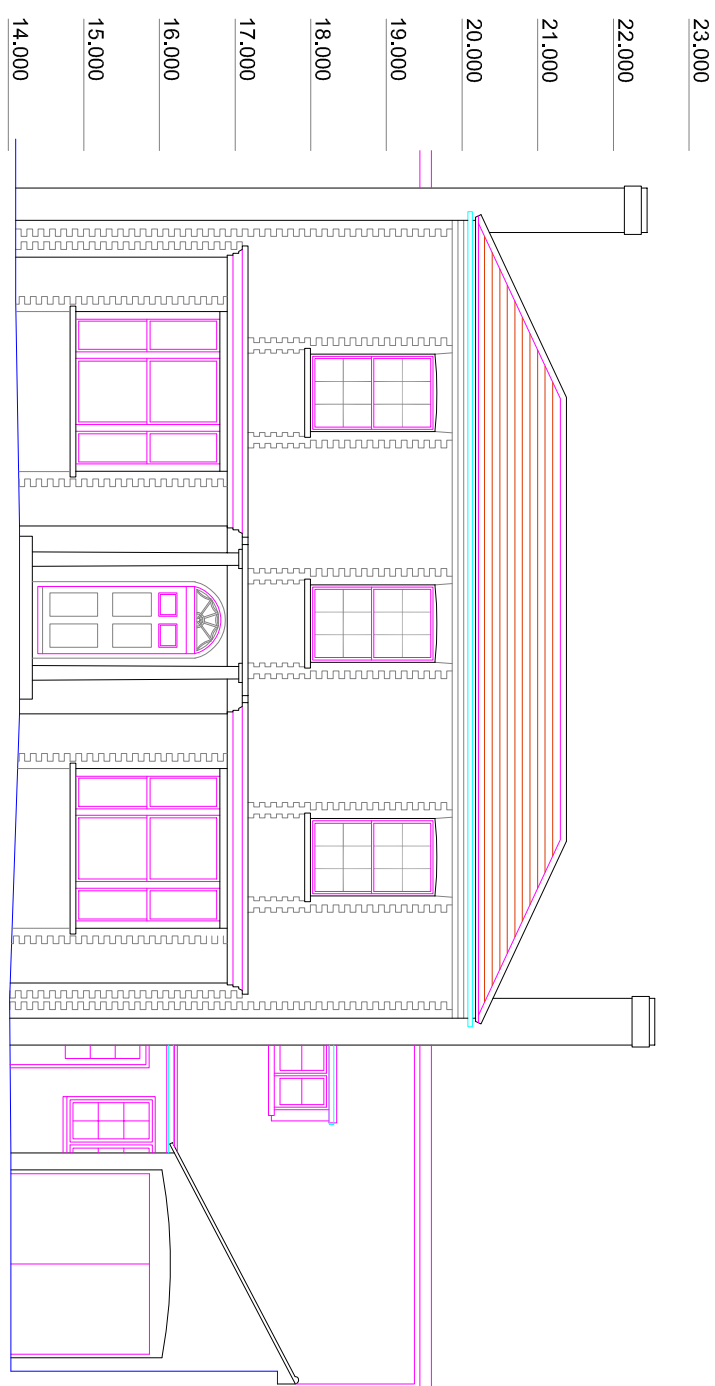


East elevation 1:100

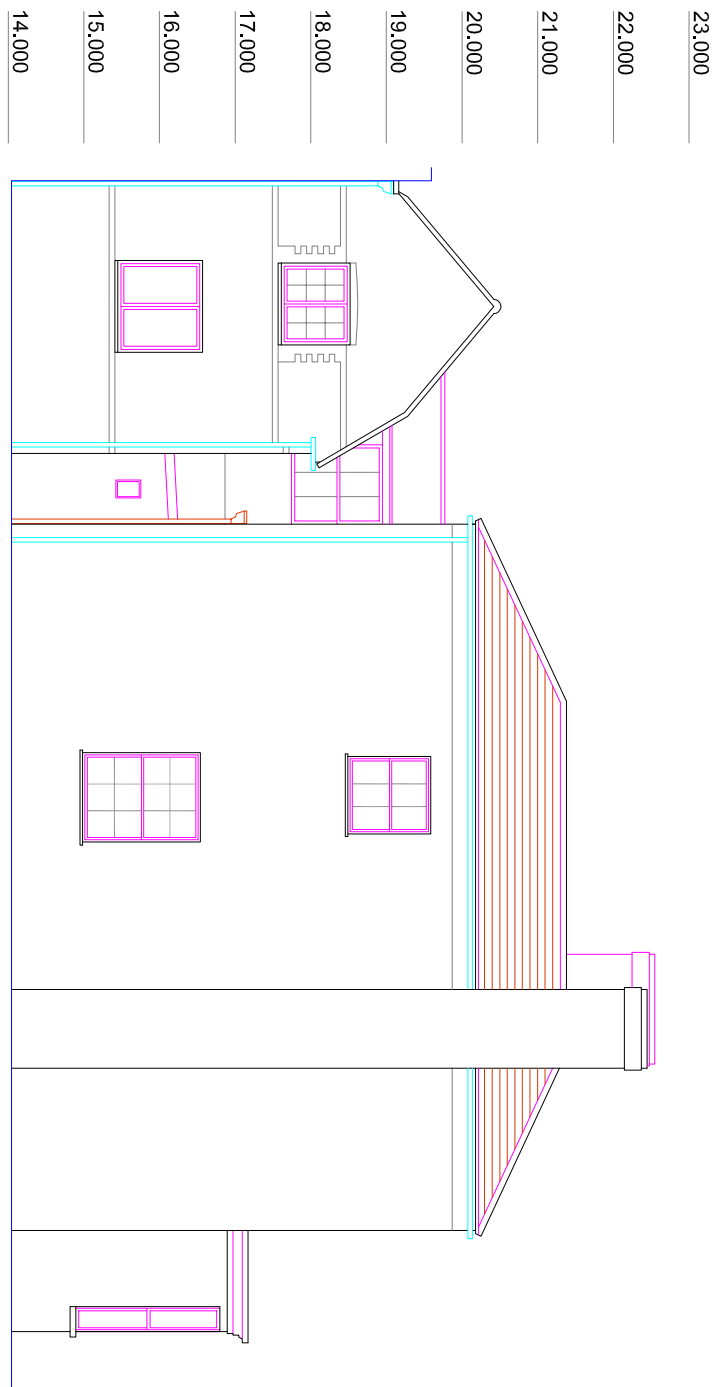


South elevation 1:100

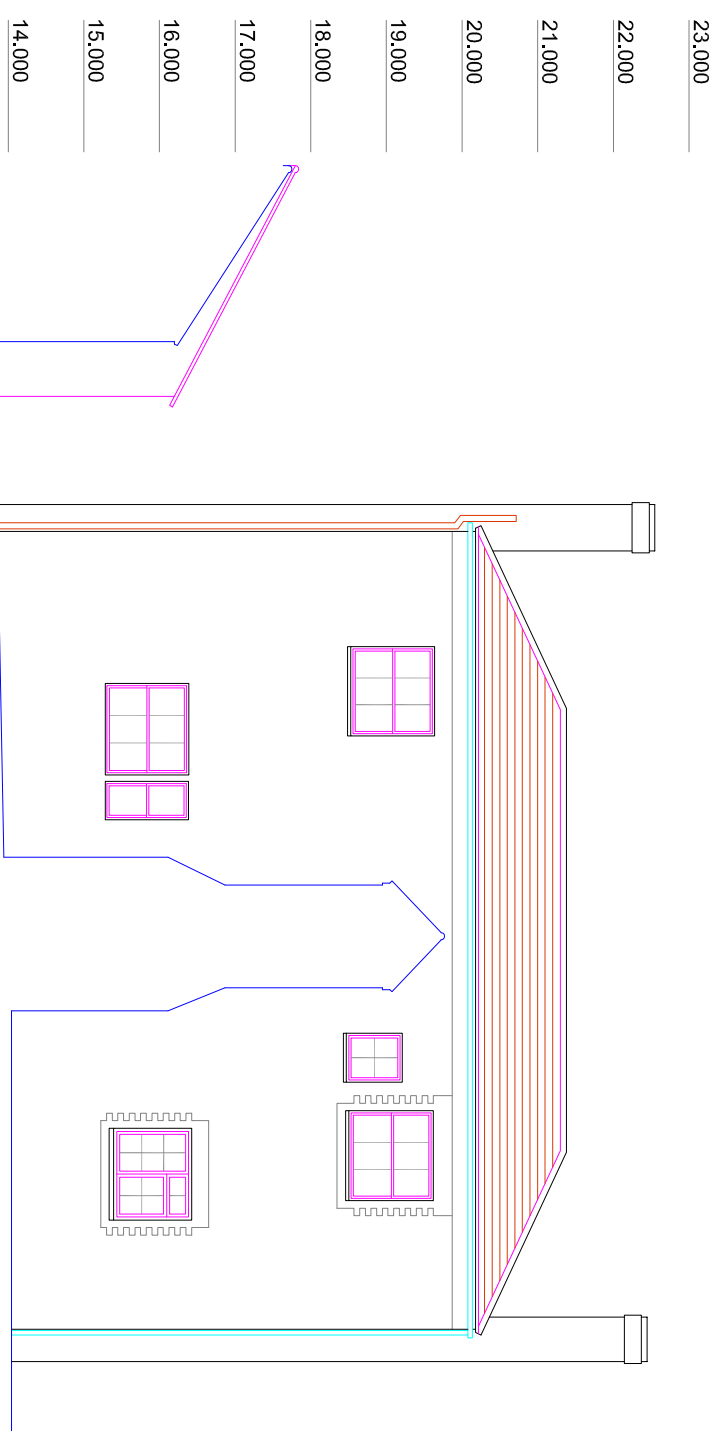


West elevation 1:100

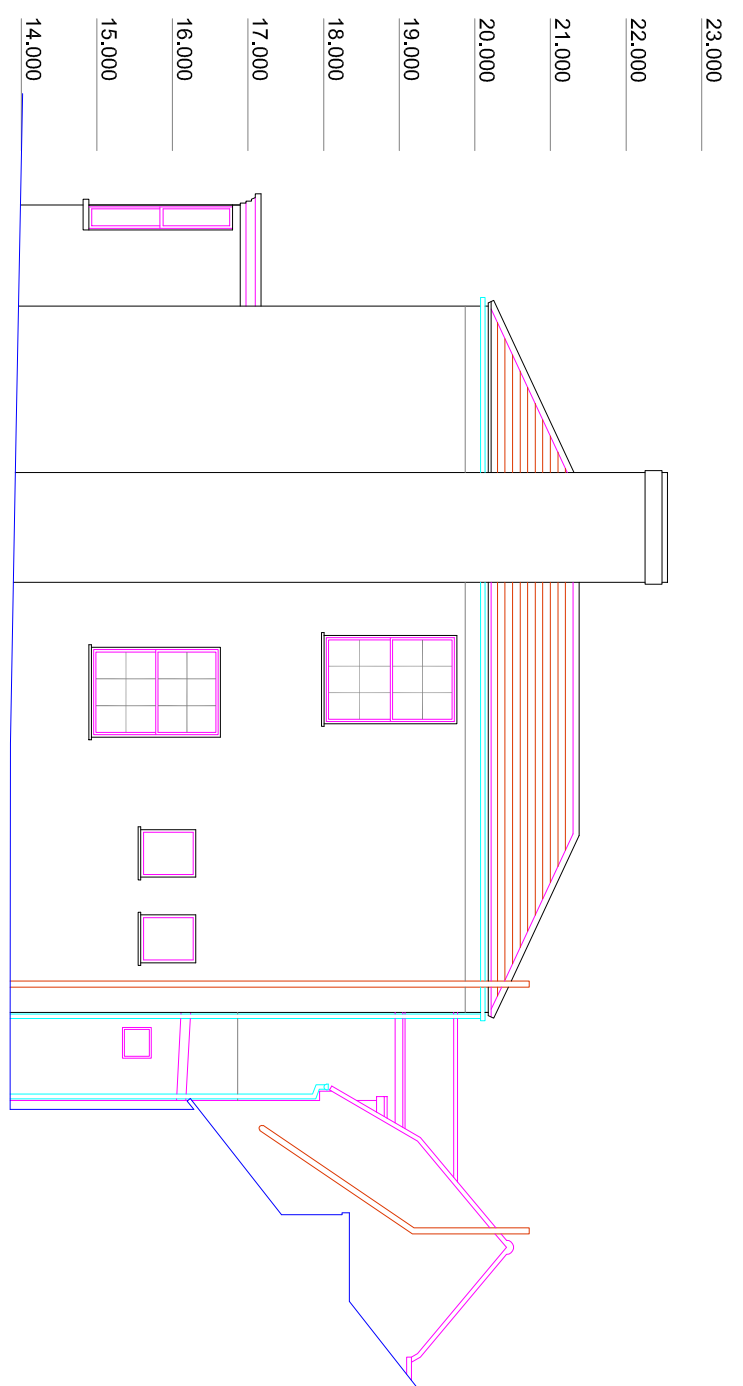


North elevation 1:100

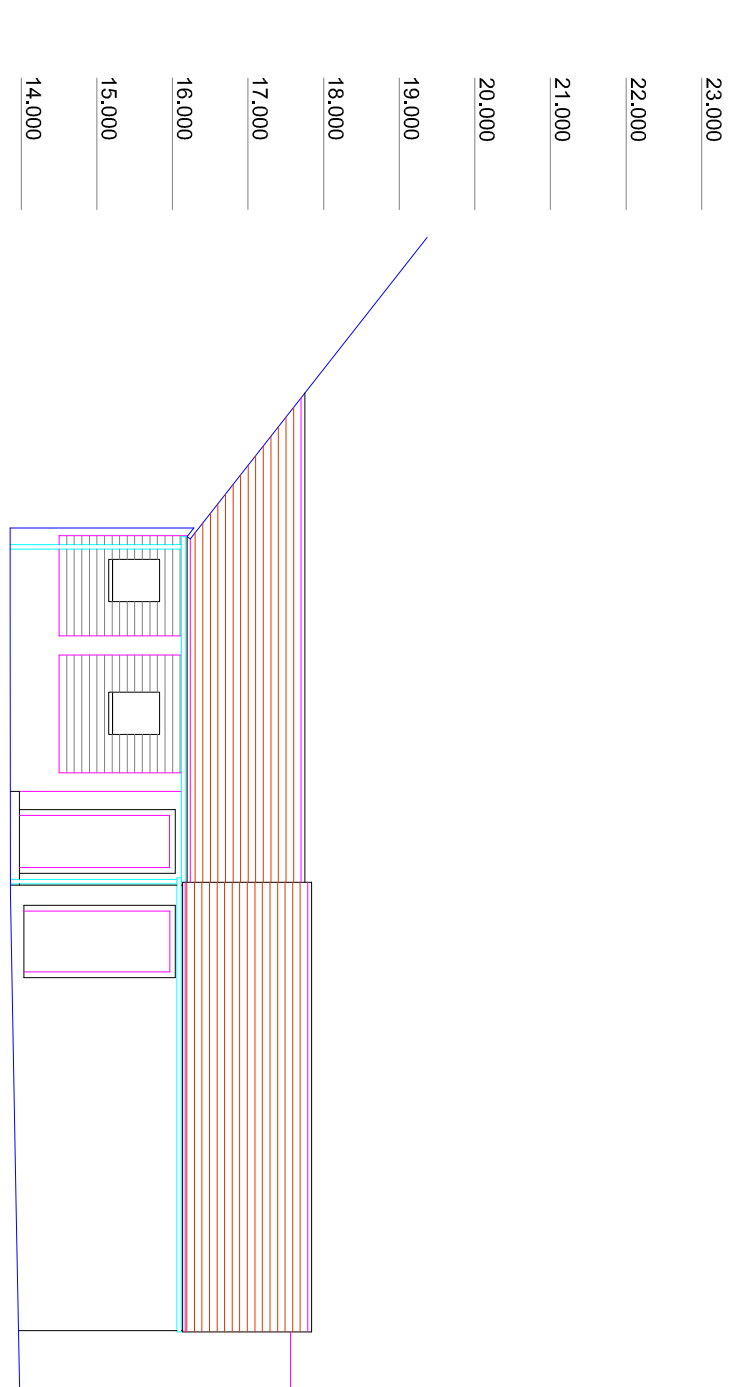

South elevation 1:100

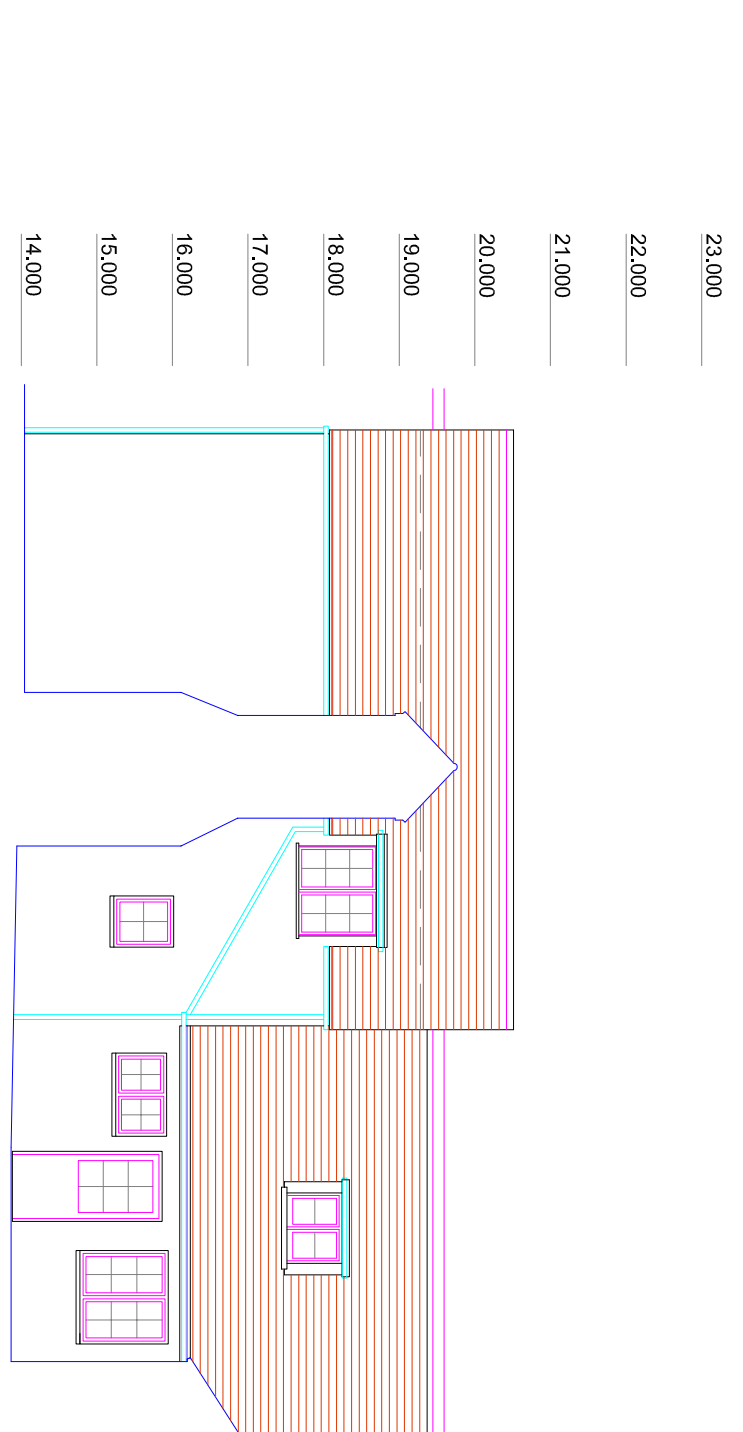

East elevation 1:100

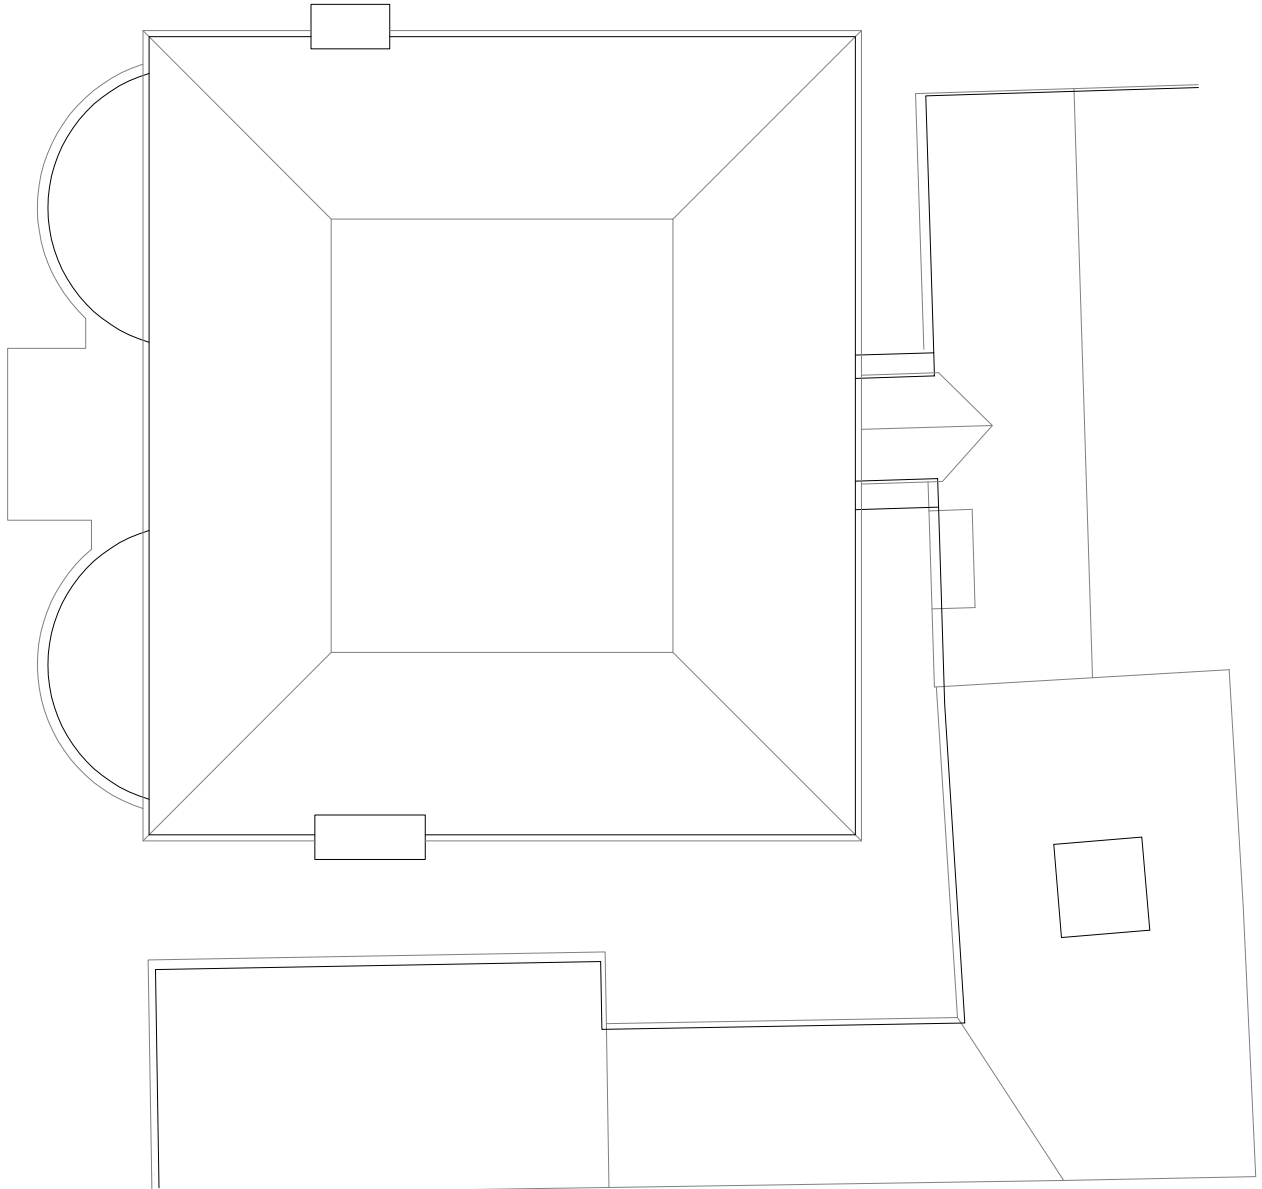

Roof plan 1:100

mediams

surveys limited

www.mediams-surveys.co.uk

info@mediams-surveys.co.uk

07717 205 388

project: North Lodge, Chichester

client: Seaward Properties

title: Measured building survey

date: February 2023

job ref: S1770

scale: 1:100 @A1

dwg no: EX02

rev: