




LOCATION PLAN 1:1250

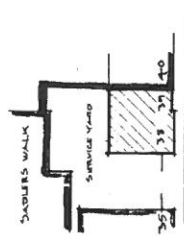


LITTLE LONDON  
SITE PLAN 1:500

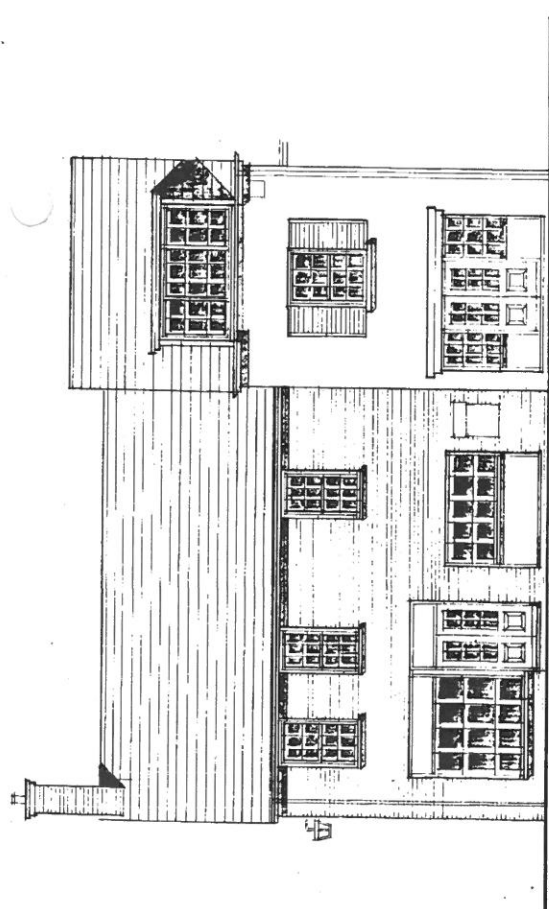

FRONT ELEVATION

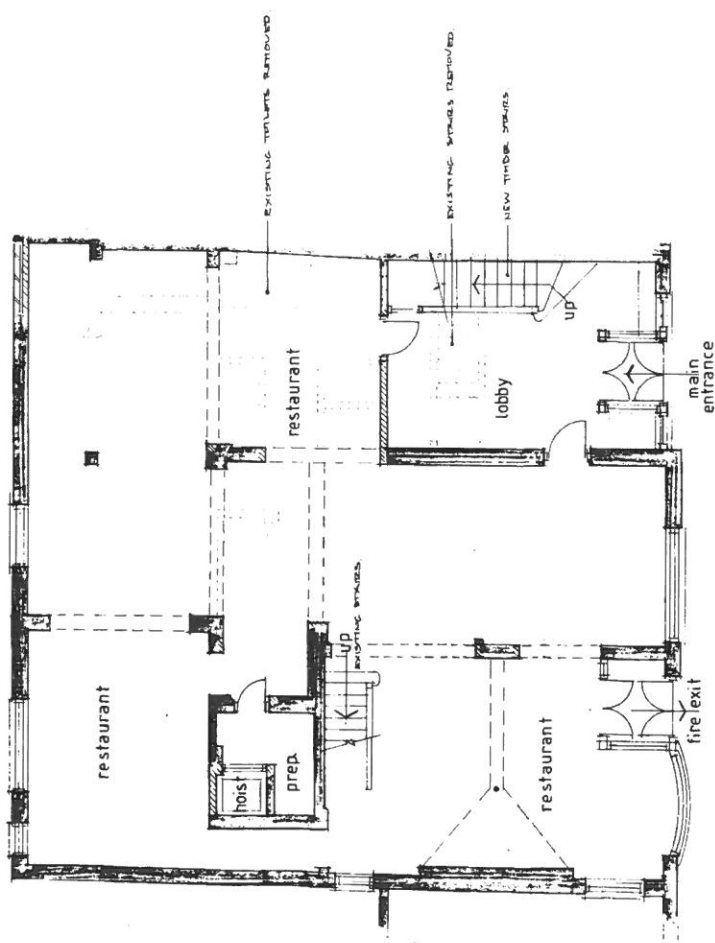

GROUND FLOOR PLAN 1:50

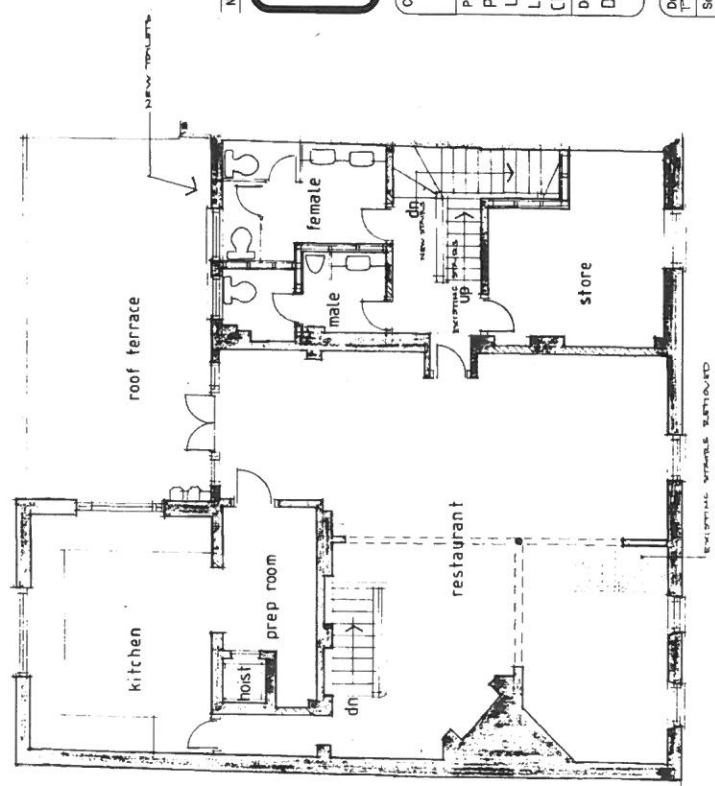

FIRST FLOOR PLAN

No. Revisions: \_\_\_\_\_ Date: \_\_\_\_\_

**O'NEILL ARCHITECTURAL SERVICES**  
 16 Grosvenor Road, Dunnington,  
 Chichester, West Sussex, PO19 8RX  
 Telephone: (01243) 531333

Client: \_\_\_\_\_

Project: **PROPOSED ALTERATIONS  
 LITTLE LONDON RESTAURANT  
 LITTLE LONDON,  
 CHICHESTER, SUSSEX.**

Drawing: **DESIGN PROPOSALS**

Drawn by: T.O. HELL	Date: FEBRUARY, 03
Scale: 1:50, 1:500, 1:1250	
Dwg no. 0217 / 04	Rev. _____