

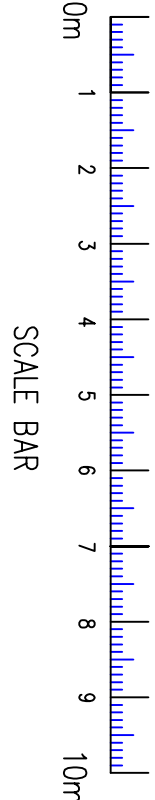


NOTES :


ALL LEVELS RELATIVE TO O.S. DATUM FROM G.S.S SURVEY AND ORIENTED TO OS NATIONAL GRID
WHILE ALL POSSIBLE EFFORT HAS BEEN MADE TO BENEFIT SERVICES, THE SURVEYOR HAS NOT BEEN RESPONSIBLE FOR THE TIME OF SURVEY / TO IDENTIFY CORRECTIONS OR DISCREPANCIES AT THE TIME OF SURVEY
ALL LEVELS AND DIMENSIONS SHOULD BE CHECKED ON SITE PRIOR TO THE COMMENCEMENT OF WORKS
TREES SHOWN DERIVED TO BEST OF SURVEYORS ABILITY. SEEK CONFIRMATION FROM SITEWORKS CONTRACTOR
ROOFLINE DETAIL IS INDICATIVE ONLY
GPS, SENSORS AND GRID ARE OBTAINED USING INDUSTRY STANDARD QUALITY GPS DATA AND SOFTWARE TO OBTAIN THE MOST ACCURATE DATA AVAILABLE
ALL GPS DETAILS THEREFORE RELATIVE TO THE TIME AND DATE OF SURVEY

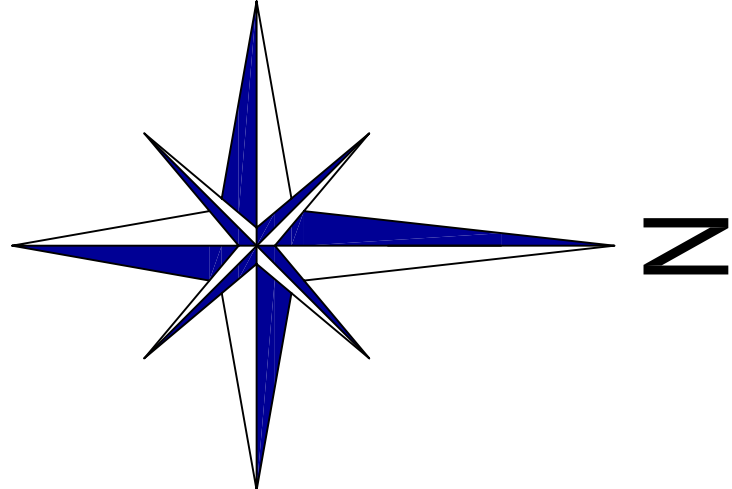

LOFT PLAN

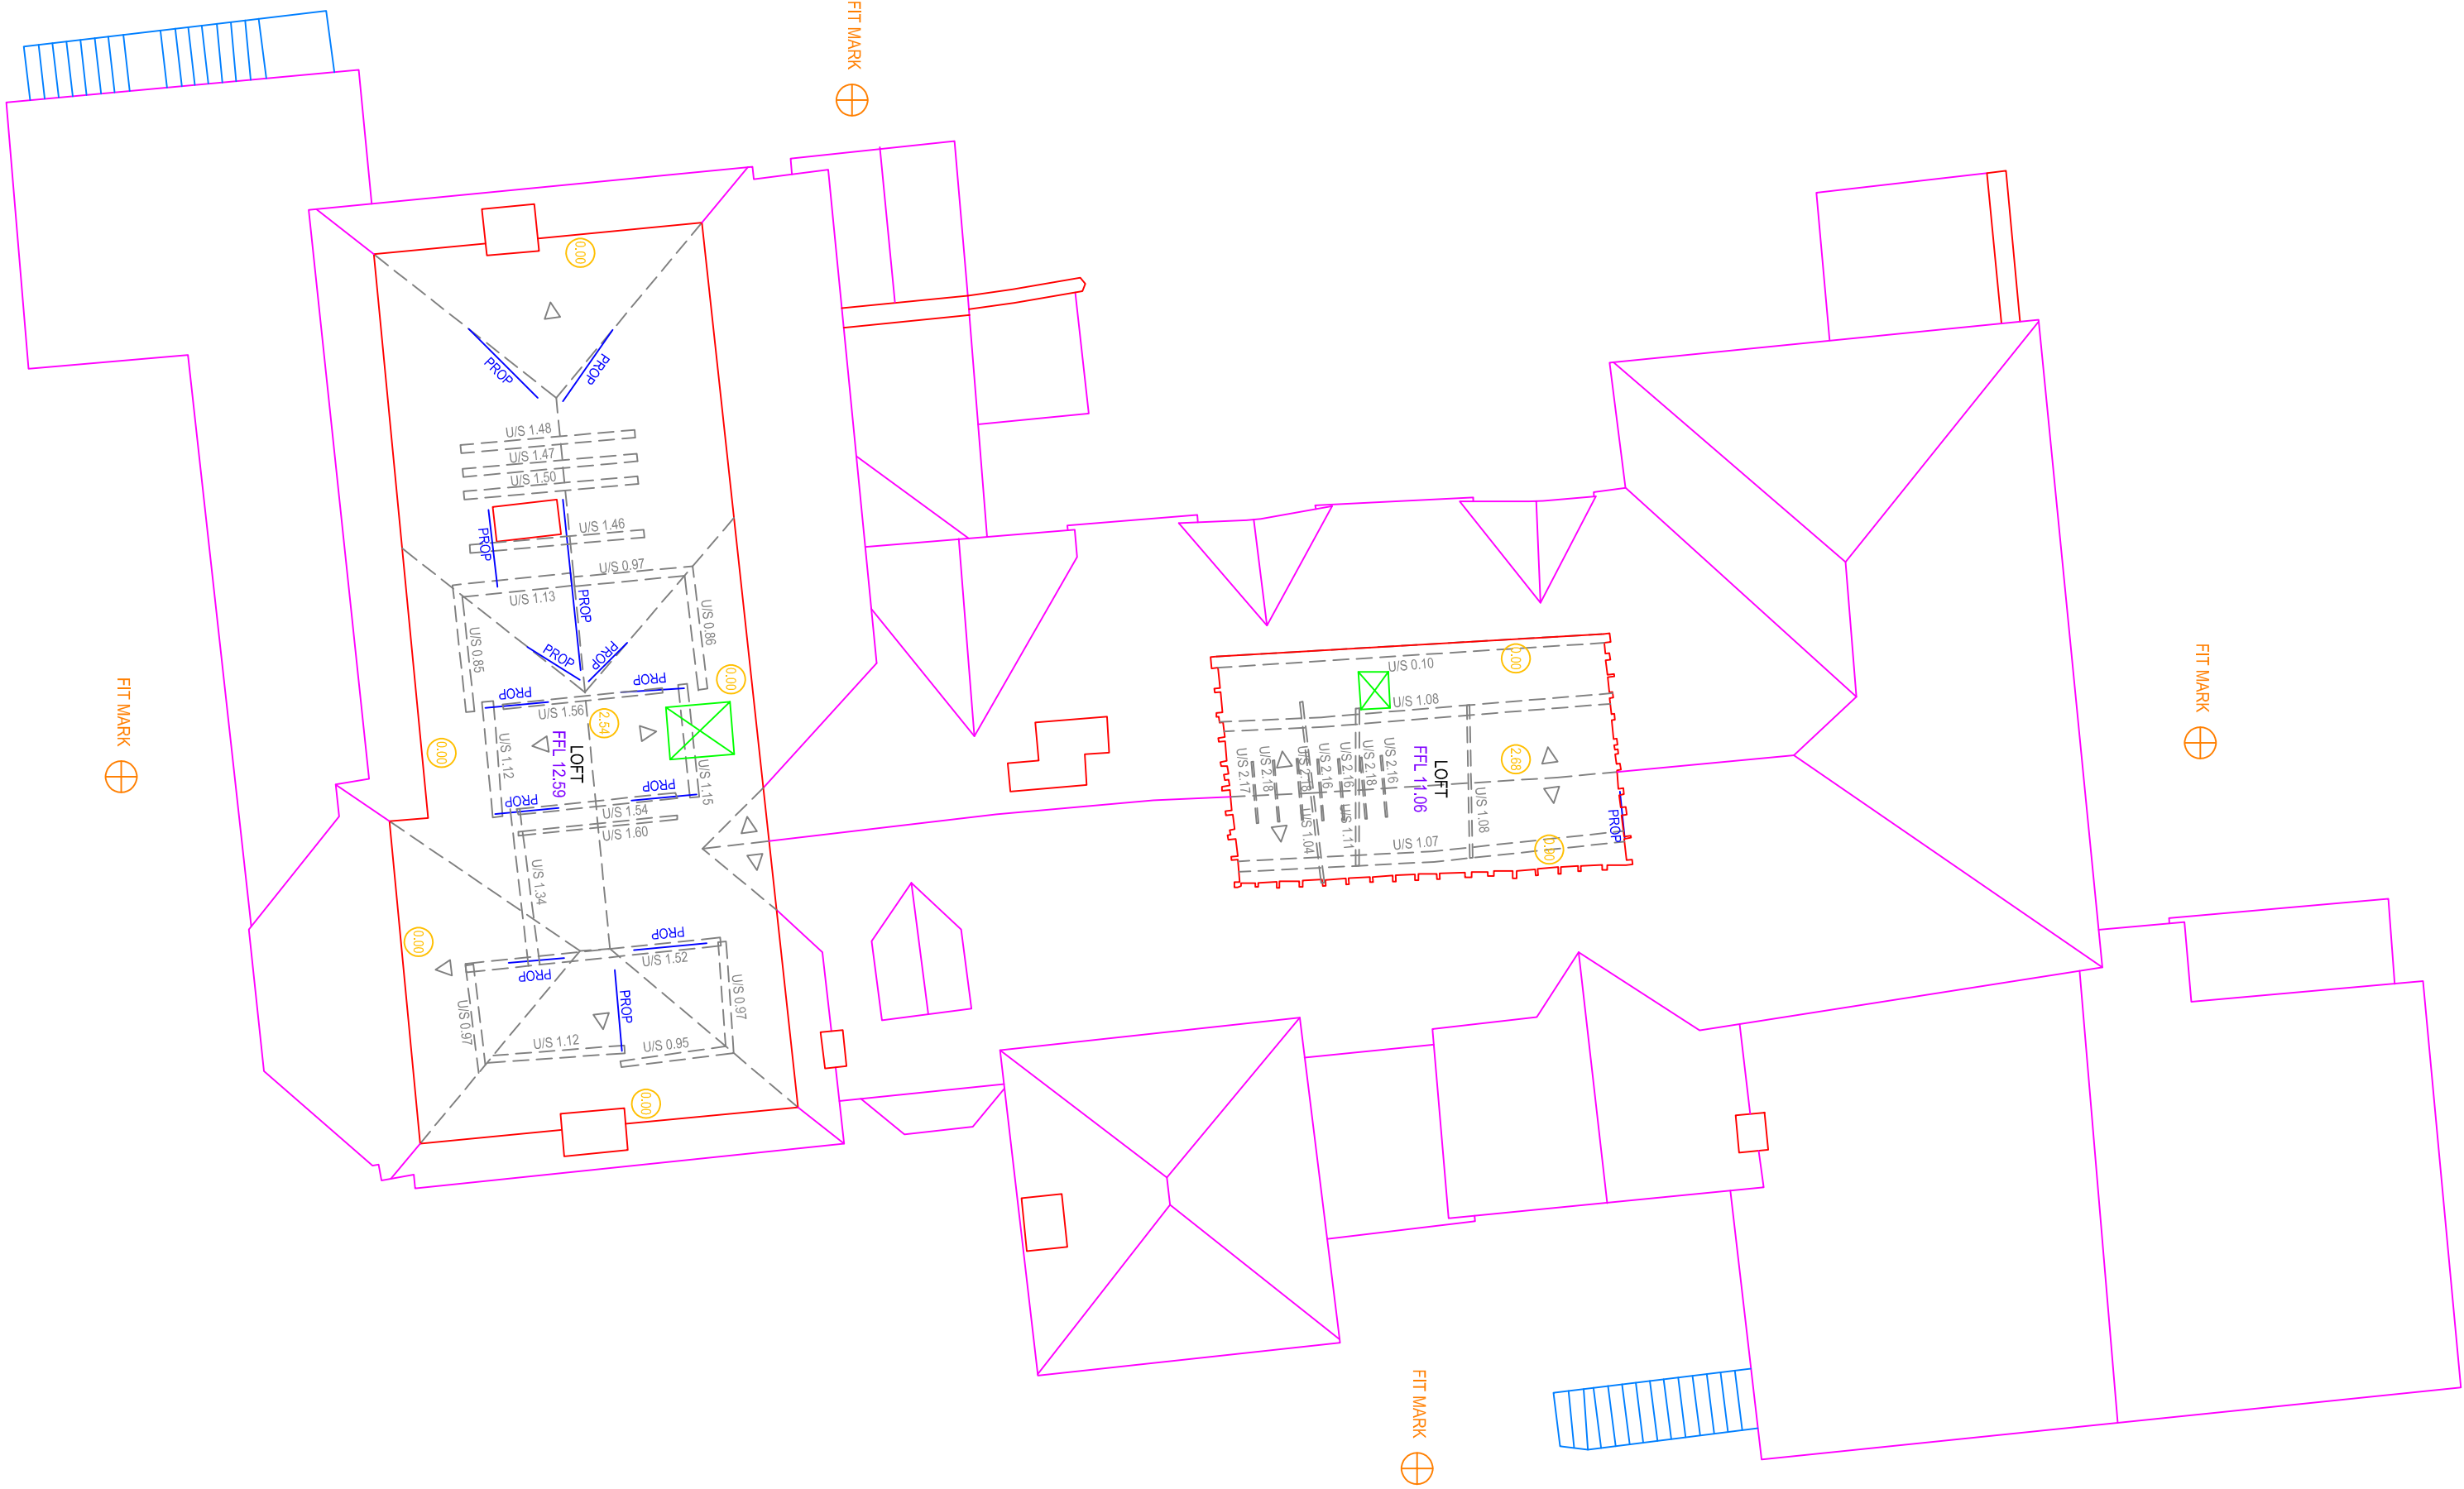

ROOF PLAN

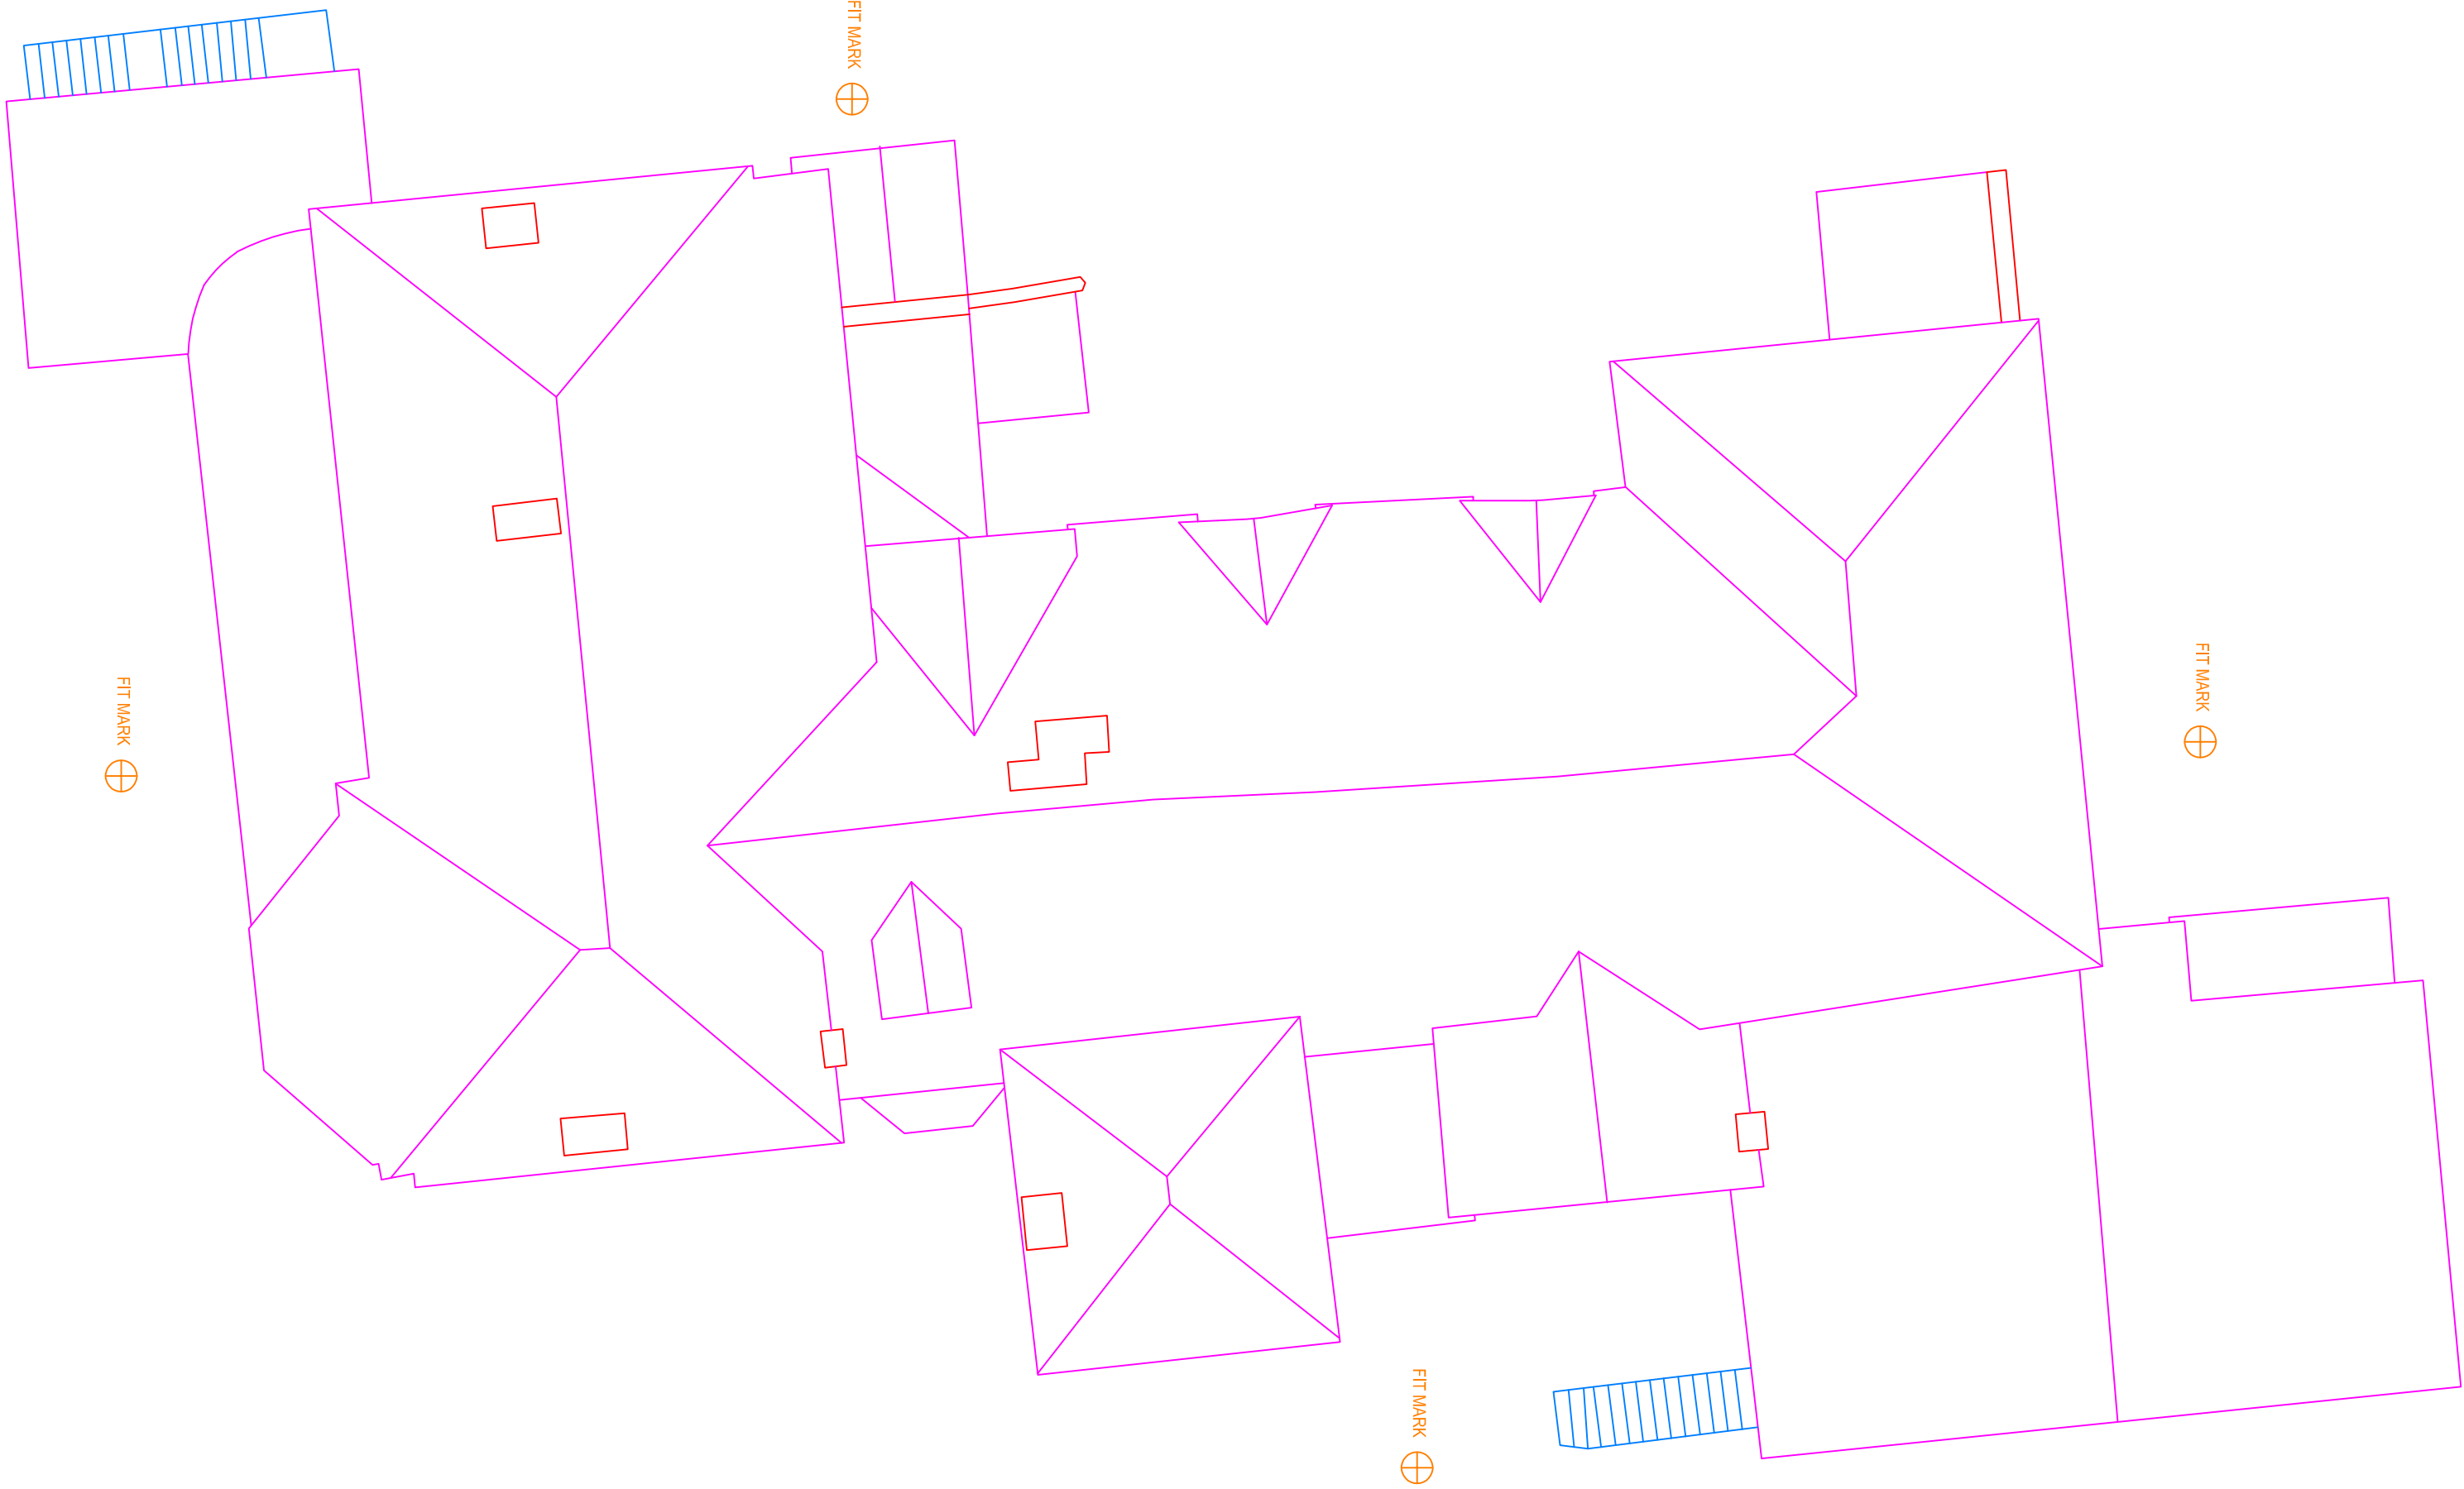

Shaw Colegate
LAND & BUILDING SURVEYORS

WOODLANDS, HONEYCROFT LANE, PROXFIELD, HANTS, GU32 1BD
Tel : (01700) 827975
Email : mail@shawcolegate.com
Web : www.shawcolegate.com

Title : THE OLD RECTORY, FELPHAM
LOFT & ROOF PLANS

Job No. : 017722, PLANS
Original Scale : 1:100
Sheet Size : A1

Surveyed By : PW
Drawn By : PW
Date : APRIL 2022
Date : MAY 2022

Client: MR D MITCHELL