

- 1

Brick 1 – Red brick
- 2

Brick 2 – Light grey brick
- 3

Brick 3 – Dark grey brick
- 4

Perforated metal balustrade
- 5

Glazing - Aluminum frames with double glazed units (colour TBC)
- 6

PV panels
- 7

Dark grey metal entrance lobbies and canopies
- 8

Dark grey metal standing seam roof
- 9

Dark grey rainwater goods
- 10

Double soldier course
- 11

Feature brick panel
- 12

Dark grey metal capping
- 13

Grey metal cladding
- 14

Blue metal cladding
- 15

Obscure Glazing - Aluminum frames with double glazed units (colour TBC)
- 16

Brick banding
- 17

Brick 4 – Grey brick
- 18

Coloured panels
- 19

Mid grey vertical cladding
- 20


Dark grey horizontal cladding
- 21

Light grey vertical cladding
- 22


Black metal screen
- 22

Texture Brick
- 23


Dark Grey
- For information only - indicative Phase 2 hall design not for detailed approval

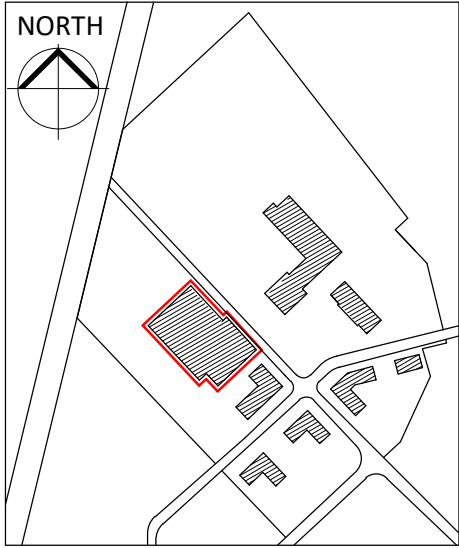

0 1 2 3 4 5m

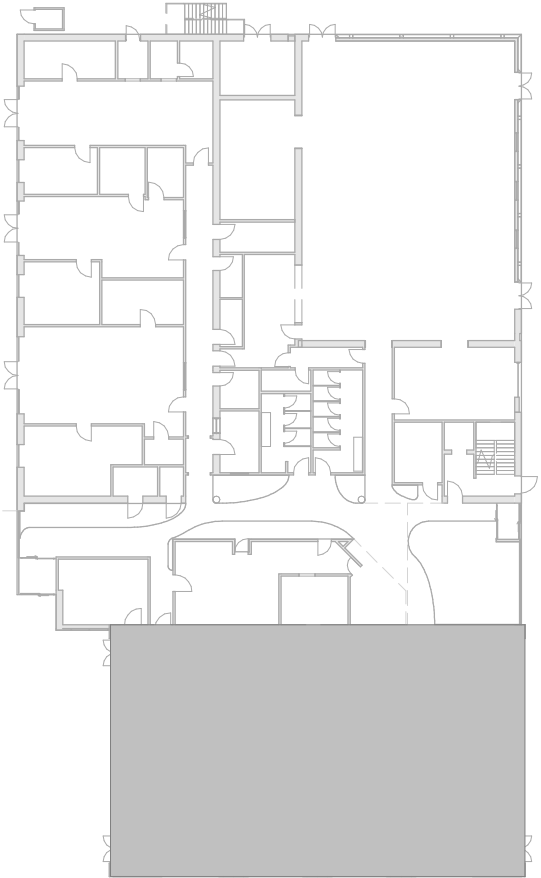

02312

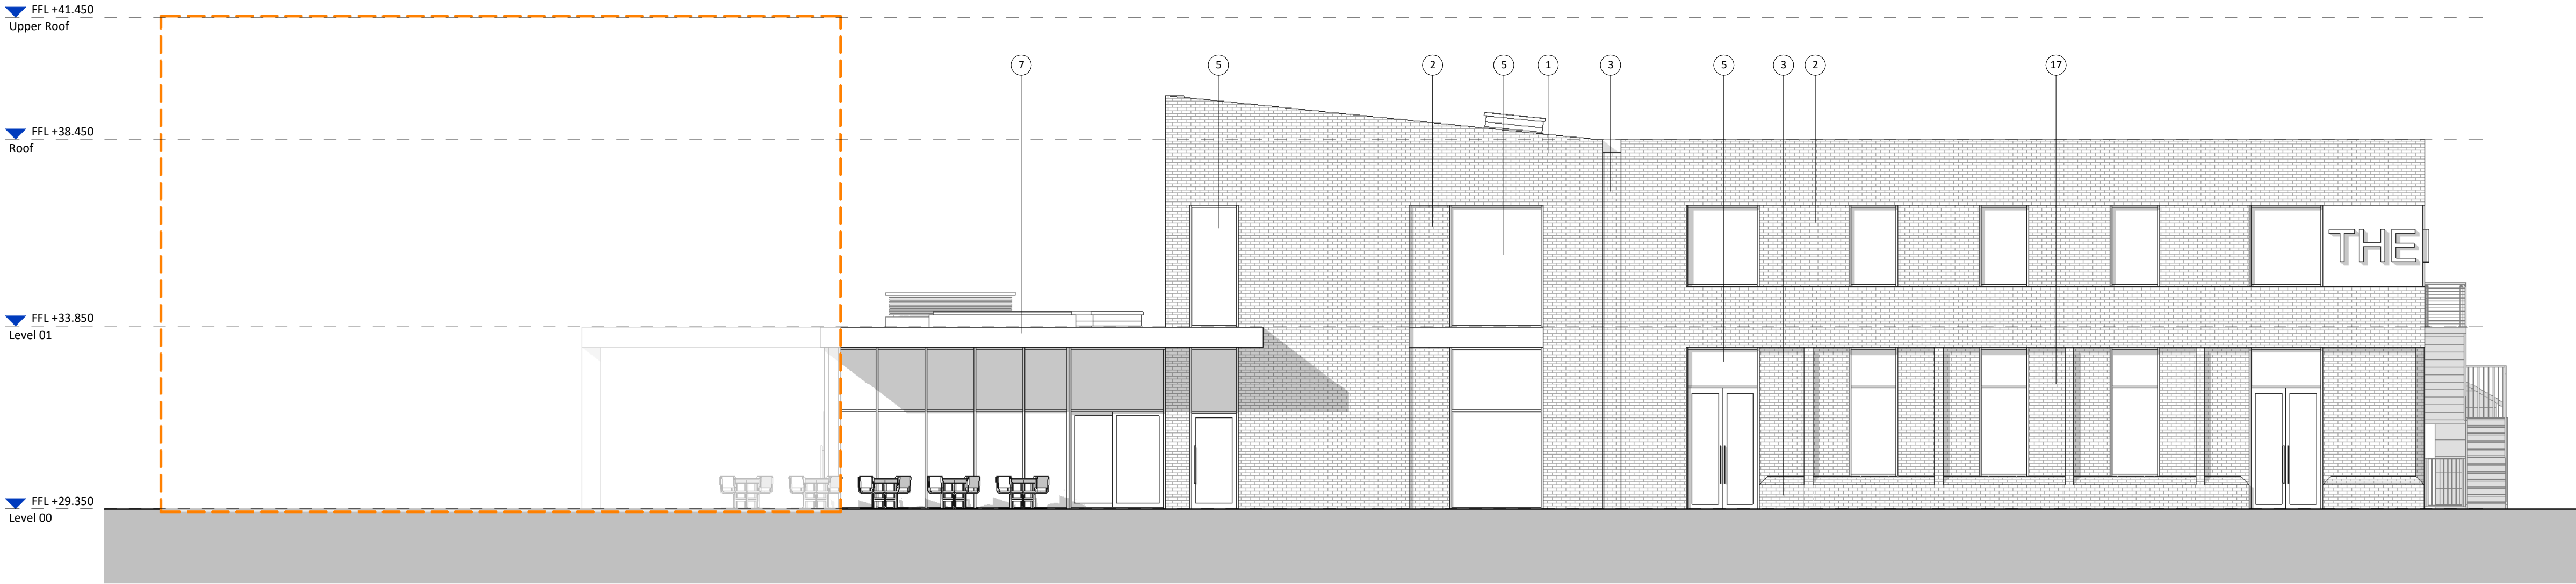

North East Elevation
1 : 100

PL07	20.10.2022	Design development of the atrium, WCs, stores, seating, changing
PL06	27.09.2022	Changing room and rear entrance updated
PL05	14.09.2022	Design development
PL04	06.09.2022	Community Centre updated
PL03	04.08.2022	Kitchen reduced, changing rooms added
PL02	21.06.2022	Fenestration to south-east and north-east elevations updated, roof terrace removed

PL01 13.05.2022 Issued for Planning

STATUS	REV	DATE	DESCRIPTION	REVISED BY
CLIENT				WA
Miller Homes/ Vistry Group				CHECKED BY PK
				ORIGINATOR NO 153454

CONSULTANT
STRIDE TREGLOWN
www.stridetreglown.com © Stride Treglown Limited 2020
PROJECT
Whitehouse Farm Masterplan
Chichester

DRAWING TITLE
Community Centre - Elevations Sheet 3 -
Phase 1

STATUS CODE
PL : Authorized and accepted
SCALE
1:100@A1

PROJECT - ORIGINATOR - VOLUME - LEVEL - TYPE - ROLE - CLASS - NUMBER	STATUS - REVISION
153454-STL-10-ZZ-DR-A-XX-02312	PL07