




33 North Street


Chichester, West Sussex, PO19 1LX

Ground Floor

Net Internal Area

	RETAIL AREA	325.82 sq m.	3,507.06 sq ft.
	STORAGE	75.17 sq m.	809.12 sq ft.
	OFFICE	11.37 sq m.	122.39 sq ft.


TOTAL NIA: 412.36 sq m. 4,438.57 sq ft.

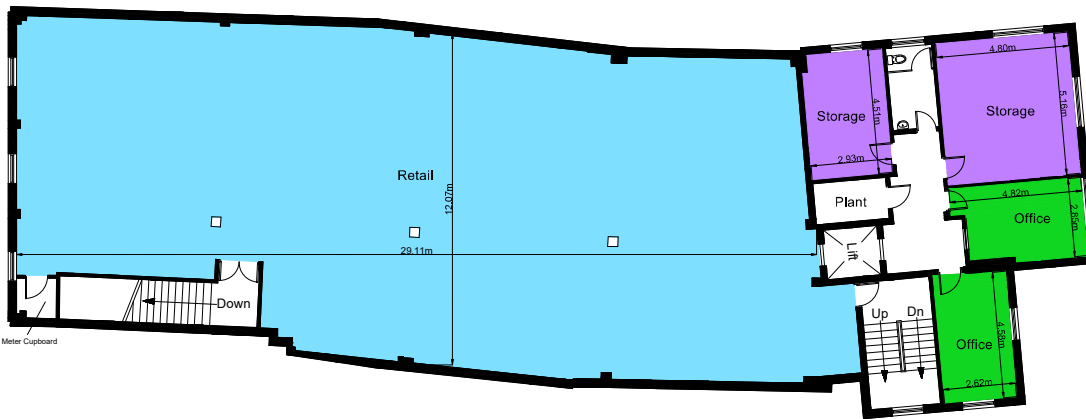

Scale 1:200 @ A4



First Floor Plan

 Pure Real Estate Services Limited Chartered Surveyors <small>E: survey@pureva.co.uk W: www.pureva.co.uk T: +44 (0) 1243 8480</small>	
PROJECT	33 North Street Chichester West Sussex PO19 1LX
TITLE	First Floor
SCALE	1:200 @ A4
MEASURED SURVEY	
DRAWN BY	DATE
JB	09/09/13
DWG NO. 10126213	

