

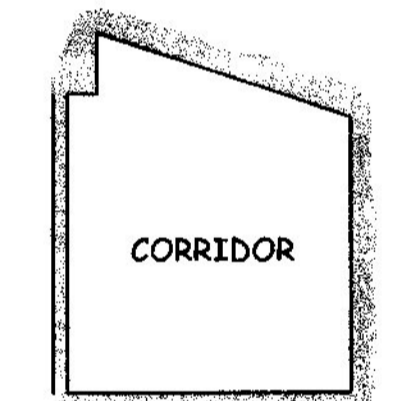
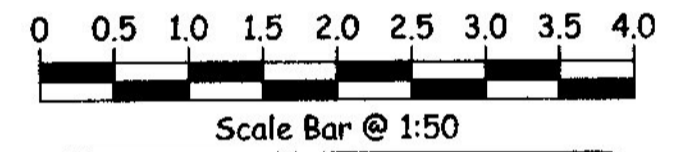


**GROUND FLOOR PLAN**  
NOTE: BASEMENT BELOW - NOT SURVEYED

NOTE: 5No. A.C. condensers are located on flat roof. Divided between 'Ghost' and hair salon - 2 or 3No. allocated to Ghost.

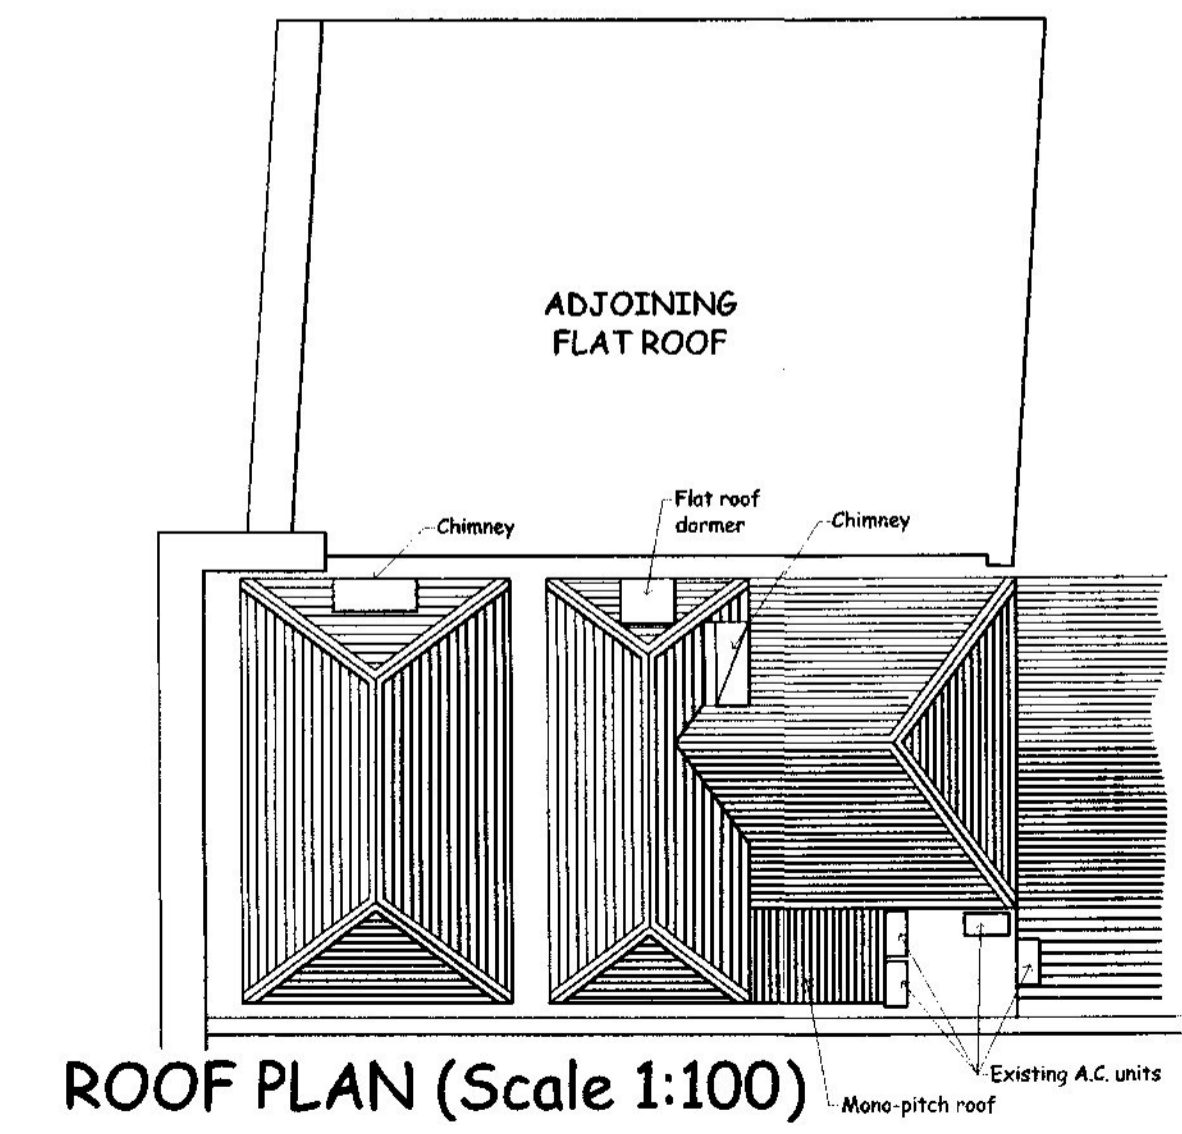

**SECTION AA**

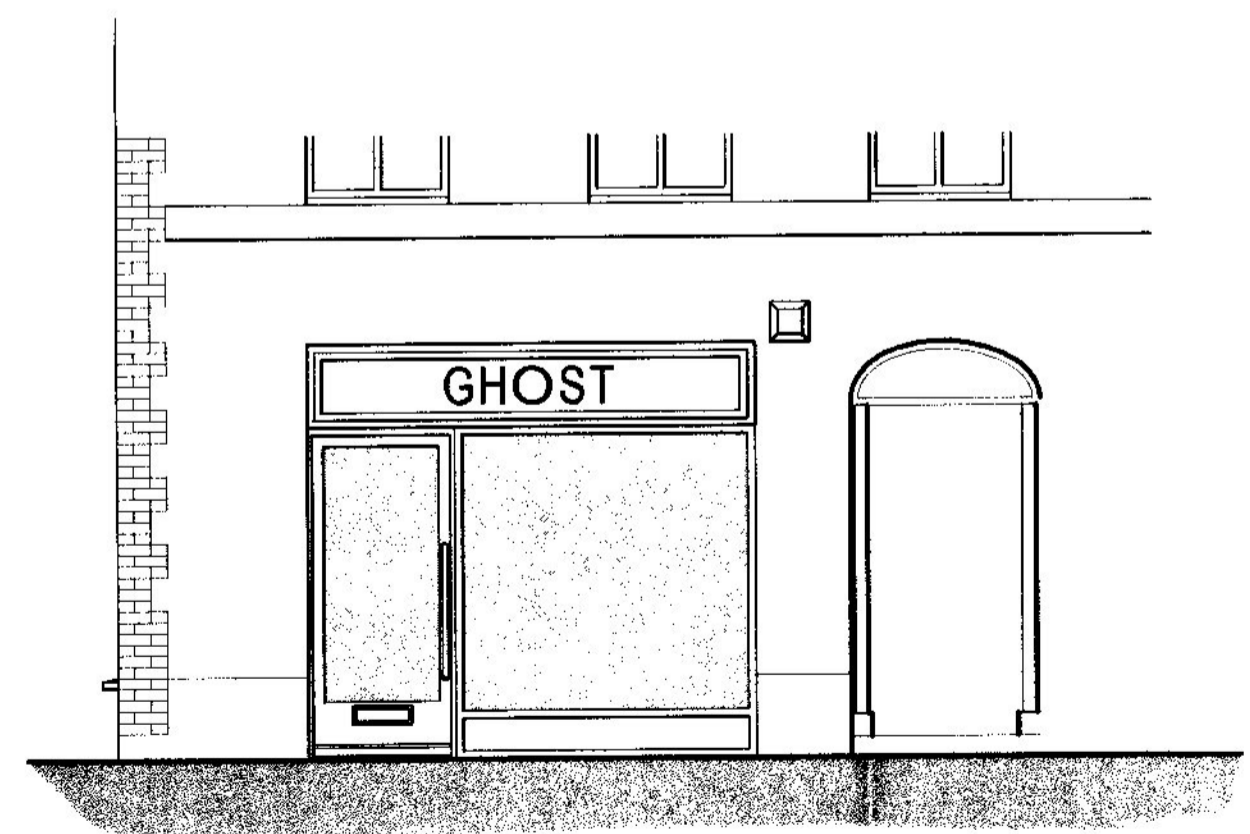

**ROOF PLAN (Scale 1:100)**

**GALA CORAL GROUP**  
CORAL ESTATES LIMITED.  
36 Station Road, Redhill, Surrey, RH1 1PH.  
Telephone: 01737 826812 Facsimile: 01737 826811

**GENERAL NOTES**  
DO NOT SCALE FROM THIS DRAWING, ALL DIMENSIONS TO BE CHECKED ON SITE.

Rev	Amendment	Date
B	Roof plan added	31.04.09
A	Amended following site survey	29.04.09

RRDS Ltd.  
Brookside Farm, Nantyderry, Abergavenny, NP7  
90F. Email: design@rrds.net  
Telephone: 01873 881165 Fax: 01873 881343

Project Name & Address:  
Proposed Licensed Betting Office at  
68 North Street,  
Chichester,  
PO19 1LP

Title:  
Ground Floor Layout  
as Existing

Drawn by: RRDS Ltd.  
Date: April 2009  
Scale: 1:50 @ A2  
Drawing No: **COR556/AS01B**