





access from car park

access from Theatre Lane

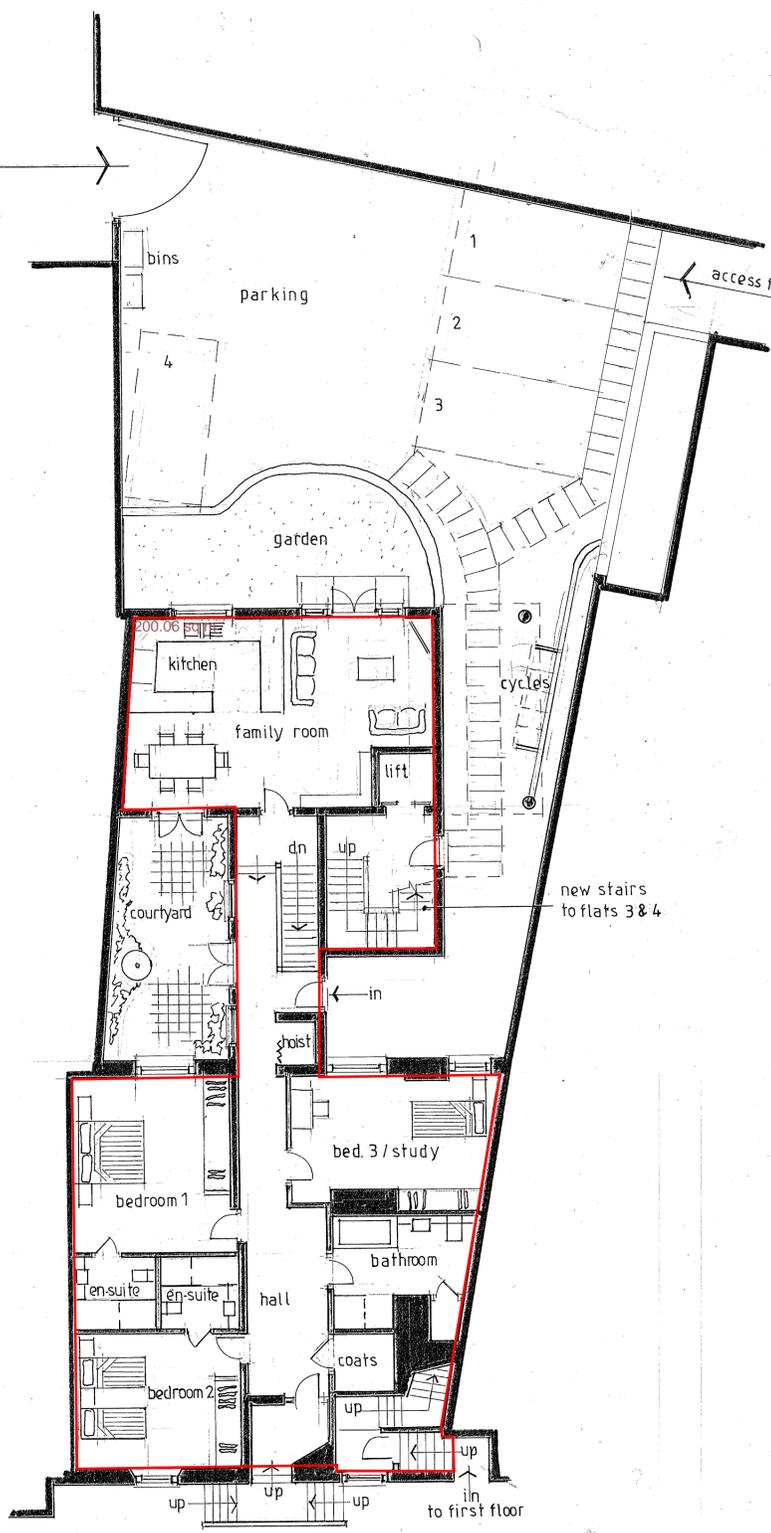


South Street

GROUND FLOOR PLAN 1:100 at A1


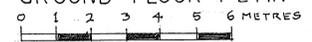


FLAT 1
3 bed. 5 person Apartment
174 sq.m. [excluding basement]

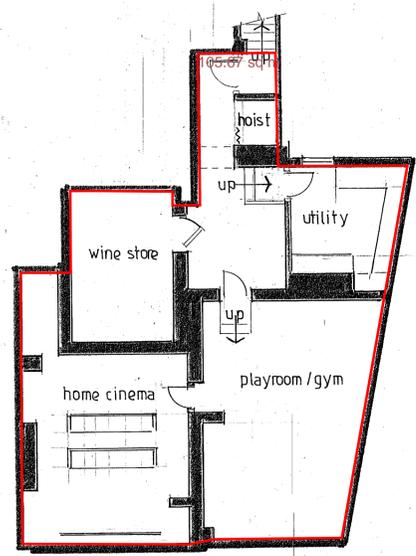

BASEMENT PLAN


FLAT 3: 2bed.4 person Apartment
70 sq.m.

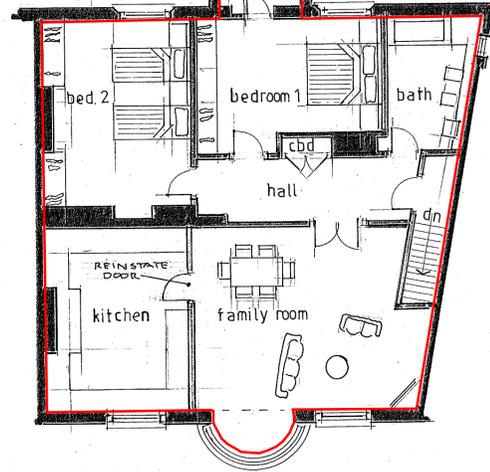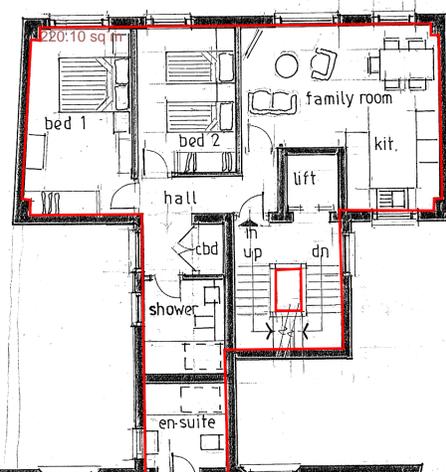

FLAT 2: 2bed. 4 person Apartment
133sq.m.

FIRST FLOOR PLAN

FLAT 4: 2 bed. 4 person Apartment
70 sq. m

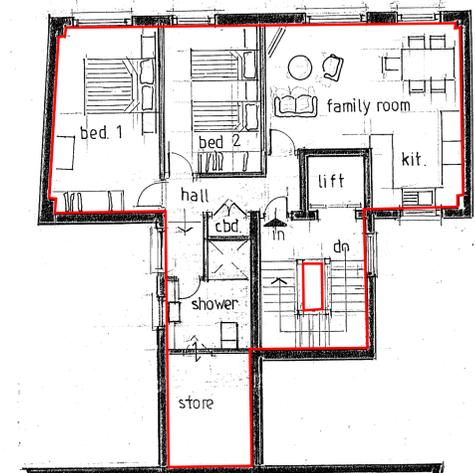

SECOND FLOOR PLAN

As first floor position/door APRIL, 23

No.	Revisions:	Date:
-----	------------	-------

O'NEILL ARCHITECTURAL SERVICES
 16 Grosvenor Road, Donnington,
 Chichester, West Sussex. PO198RX.
 Telephone: 01243 531333

Client:
J. SAGE BUILDERS

Project:
PROPOSED EXTENSION & CHANGE OF USE
TO RESIDENTIAL.
FLINT HOUSE,
44 SOUTH STREET, CHICHESTER.

Drawing:
DESIGN PROPOSALS
floor plans 1:100

Drawn by:
P. O'NEILL

Date:
DECEMBER, 2022

Scale/s:
1:100 at A1

Drg. no. 2104/21	Rev. A
---------------------	-----------