



NOTES

GENERAL NOTES:
1. THIS DRAWING IS TO BE READ IN CONJUNCTION WITH THE OTHER RELEVANT CONSULTANTS DRAWINGS.
2. ALL FINISHES ARE TO CONFORM TO THE CURRENT BUILDING REGULATIONS.
3. REFER TO A SEPARATE DOCUMENT FOR THE DESIGNERS RISK ASSESSMENT.
4. ALL WORKS OR MATERIALS INDICATED ON THIS DRAWING ARE TO BE TO THE LATEST RELEVANT BRITISH STANDARDS AND CARRIED OUT IN ACCORDANCE WITH THE BRITISH STANDARDS CODES OF PRACTICE OR RECOGNIZED INSTITUTE OR TRADE ASSOCIATION RECOMMENDATIONS AND PUBLICATIONS.

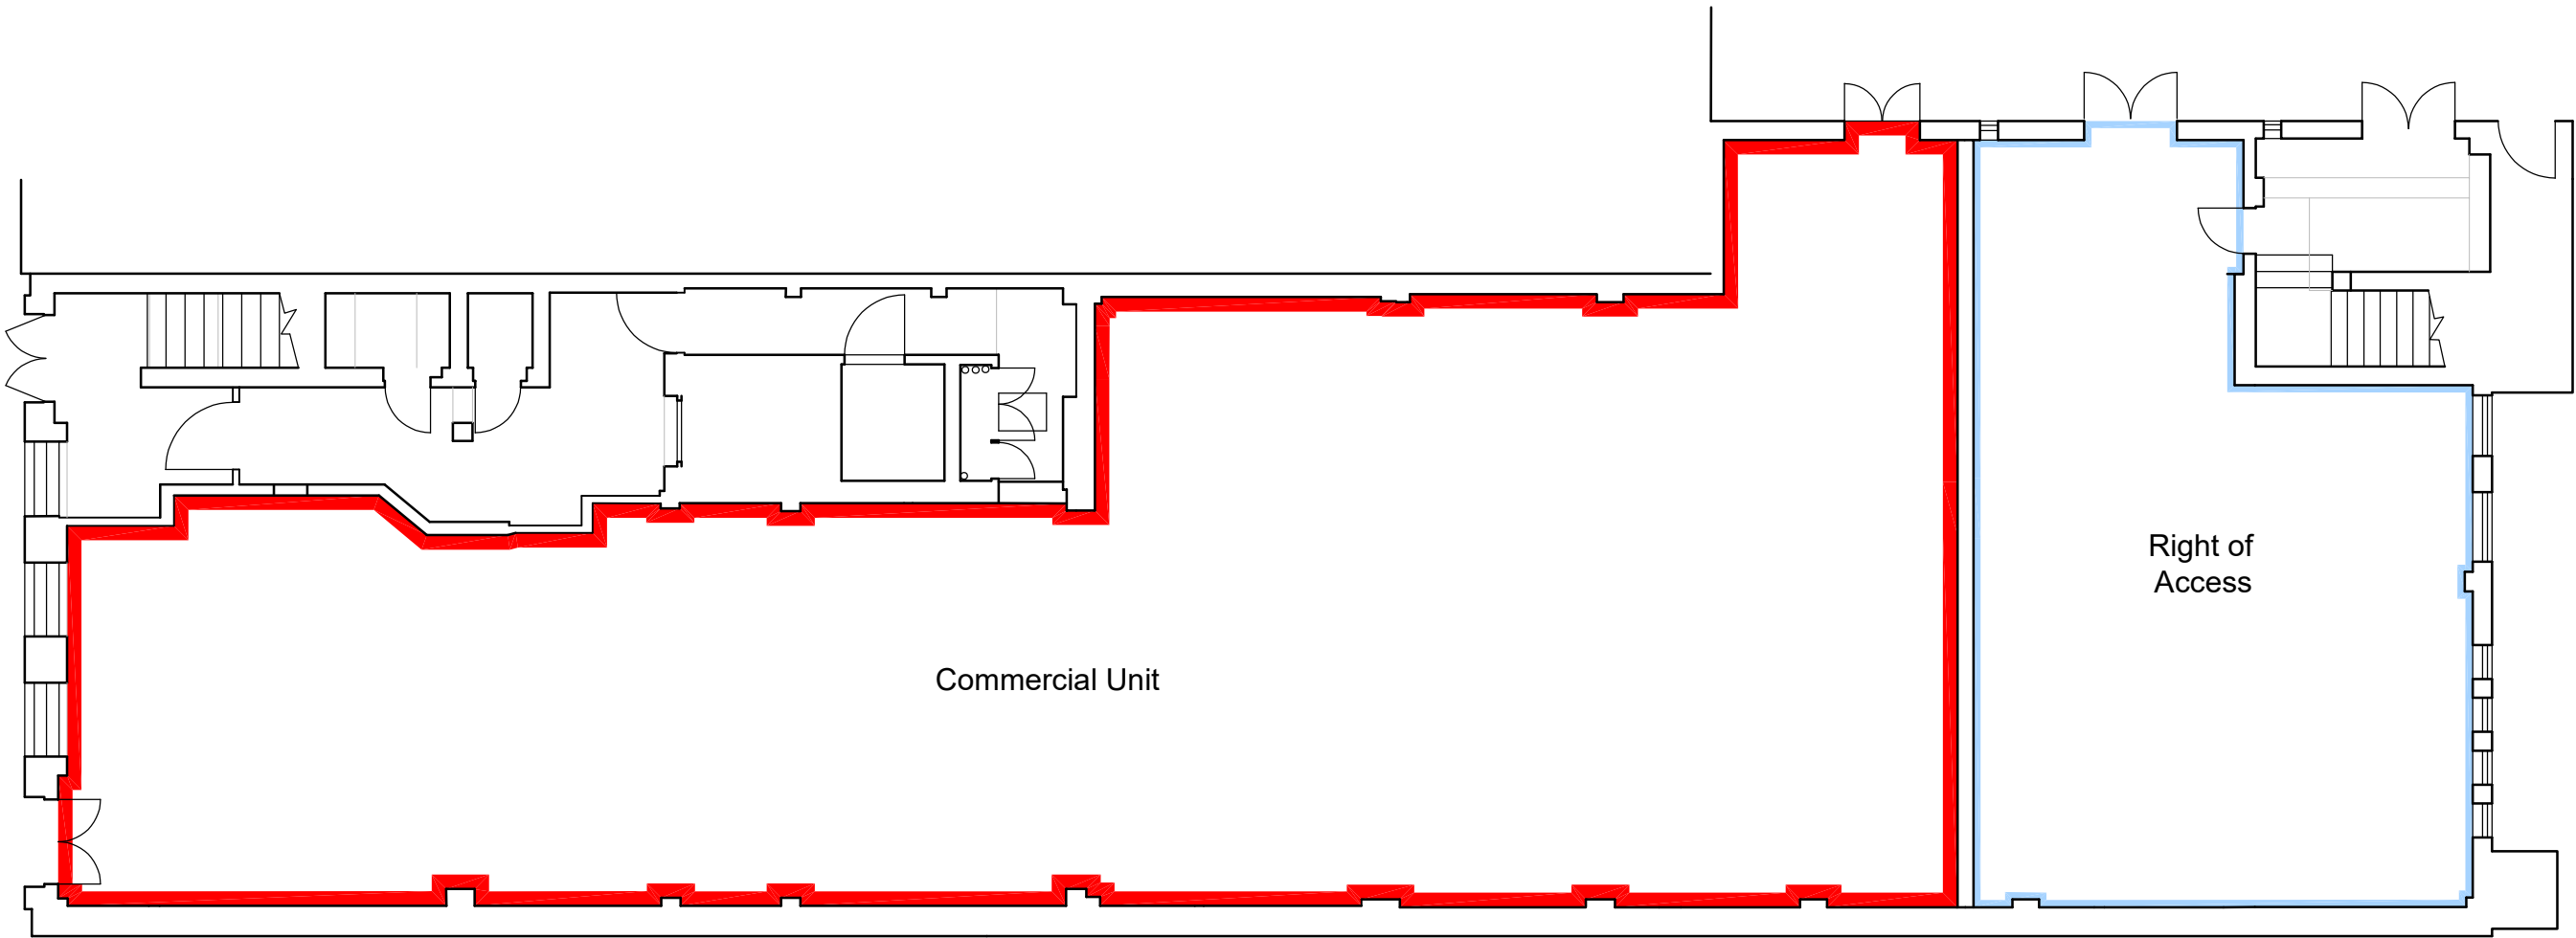

Ground Floor Plan
1:100 scale

A scale bar indicating distances from 0 to 5 meters in 1-meter increments. To the right of the scale bar is a north arrow pointing towards the top right of the drawing.

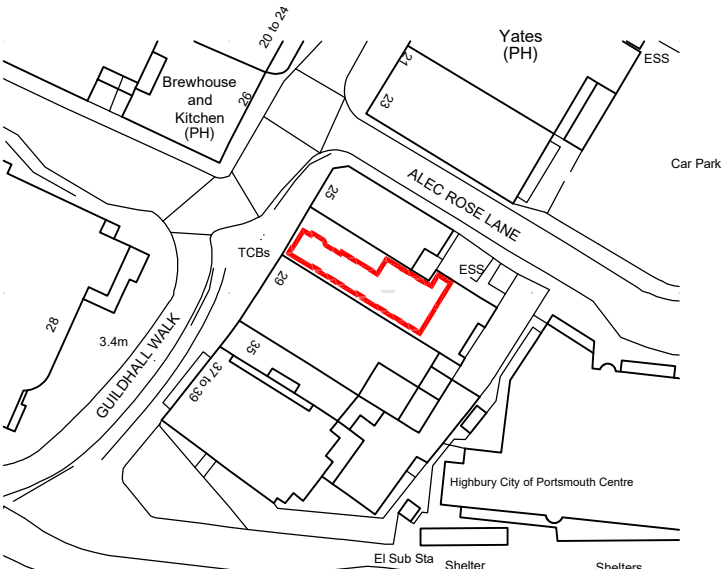

Ordnance Survey, (c) Crown Copyright 2025. All rights reserved. Licence number 100022432

Location Plan
1:1250 scale

A scale bar indicating distances from 0 to 60 meters in 10-meter increments. To the right of the scale bar is a north arrow pointing towards the top of the drawing.

Revision	Date	Description	Dwn	Chkd
----------	------	-------------	-----	------



Lansdowne House
25-26 Hampshire Terrace
Portsmouth PO1 2QF
Hampshire England

Tel: (023) 92 755 333

E-Mail: admin@plcarchitects.com
Web: www.plcarchitects.com

Client:

Project:
27 Guildhall Walk
Portsmouth
PO1 2RY

Drawing Title:
Lease Plan

Drawn By LW	Date Jun '25	Checked By	Date	Approved By	Date
Drawing No. 25.4556.800	Revision: P4	Scale: As Stated @ A3			

PLC ARCHITECTS © COPYRIGHT RESERVED 2025
NOT TO BE SCALED. DIMENSIONS TO BE CHECKED ON SITE
SCALING ONLY FOR LOCAL AUTHORITY PURPOSES