

W. J. Linton

CONTRACT DOCUMENTS

Client
CHICHESTER PRIORITY CARE SERVICES

Job Title
JOHN GRENVILLE HOUSE

Drawing Title
FLOOR PLANS AND GENERAL ARRANGEMENT


Scale
1:50

Date
JAN 95

Drawn by
P.J.S.

Org. No.
1128-01

Rev.
0

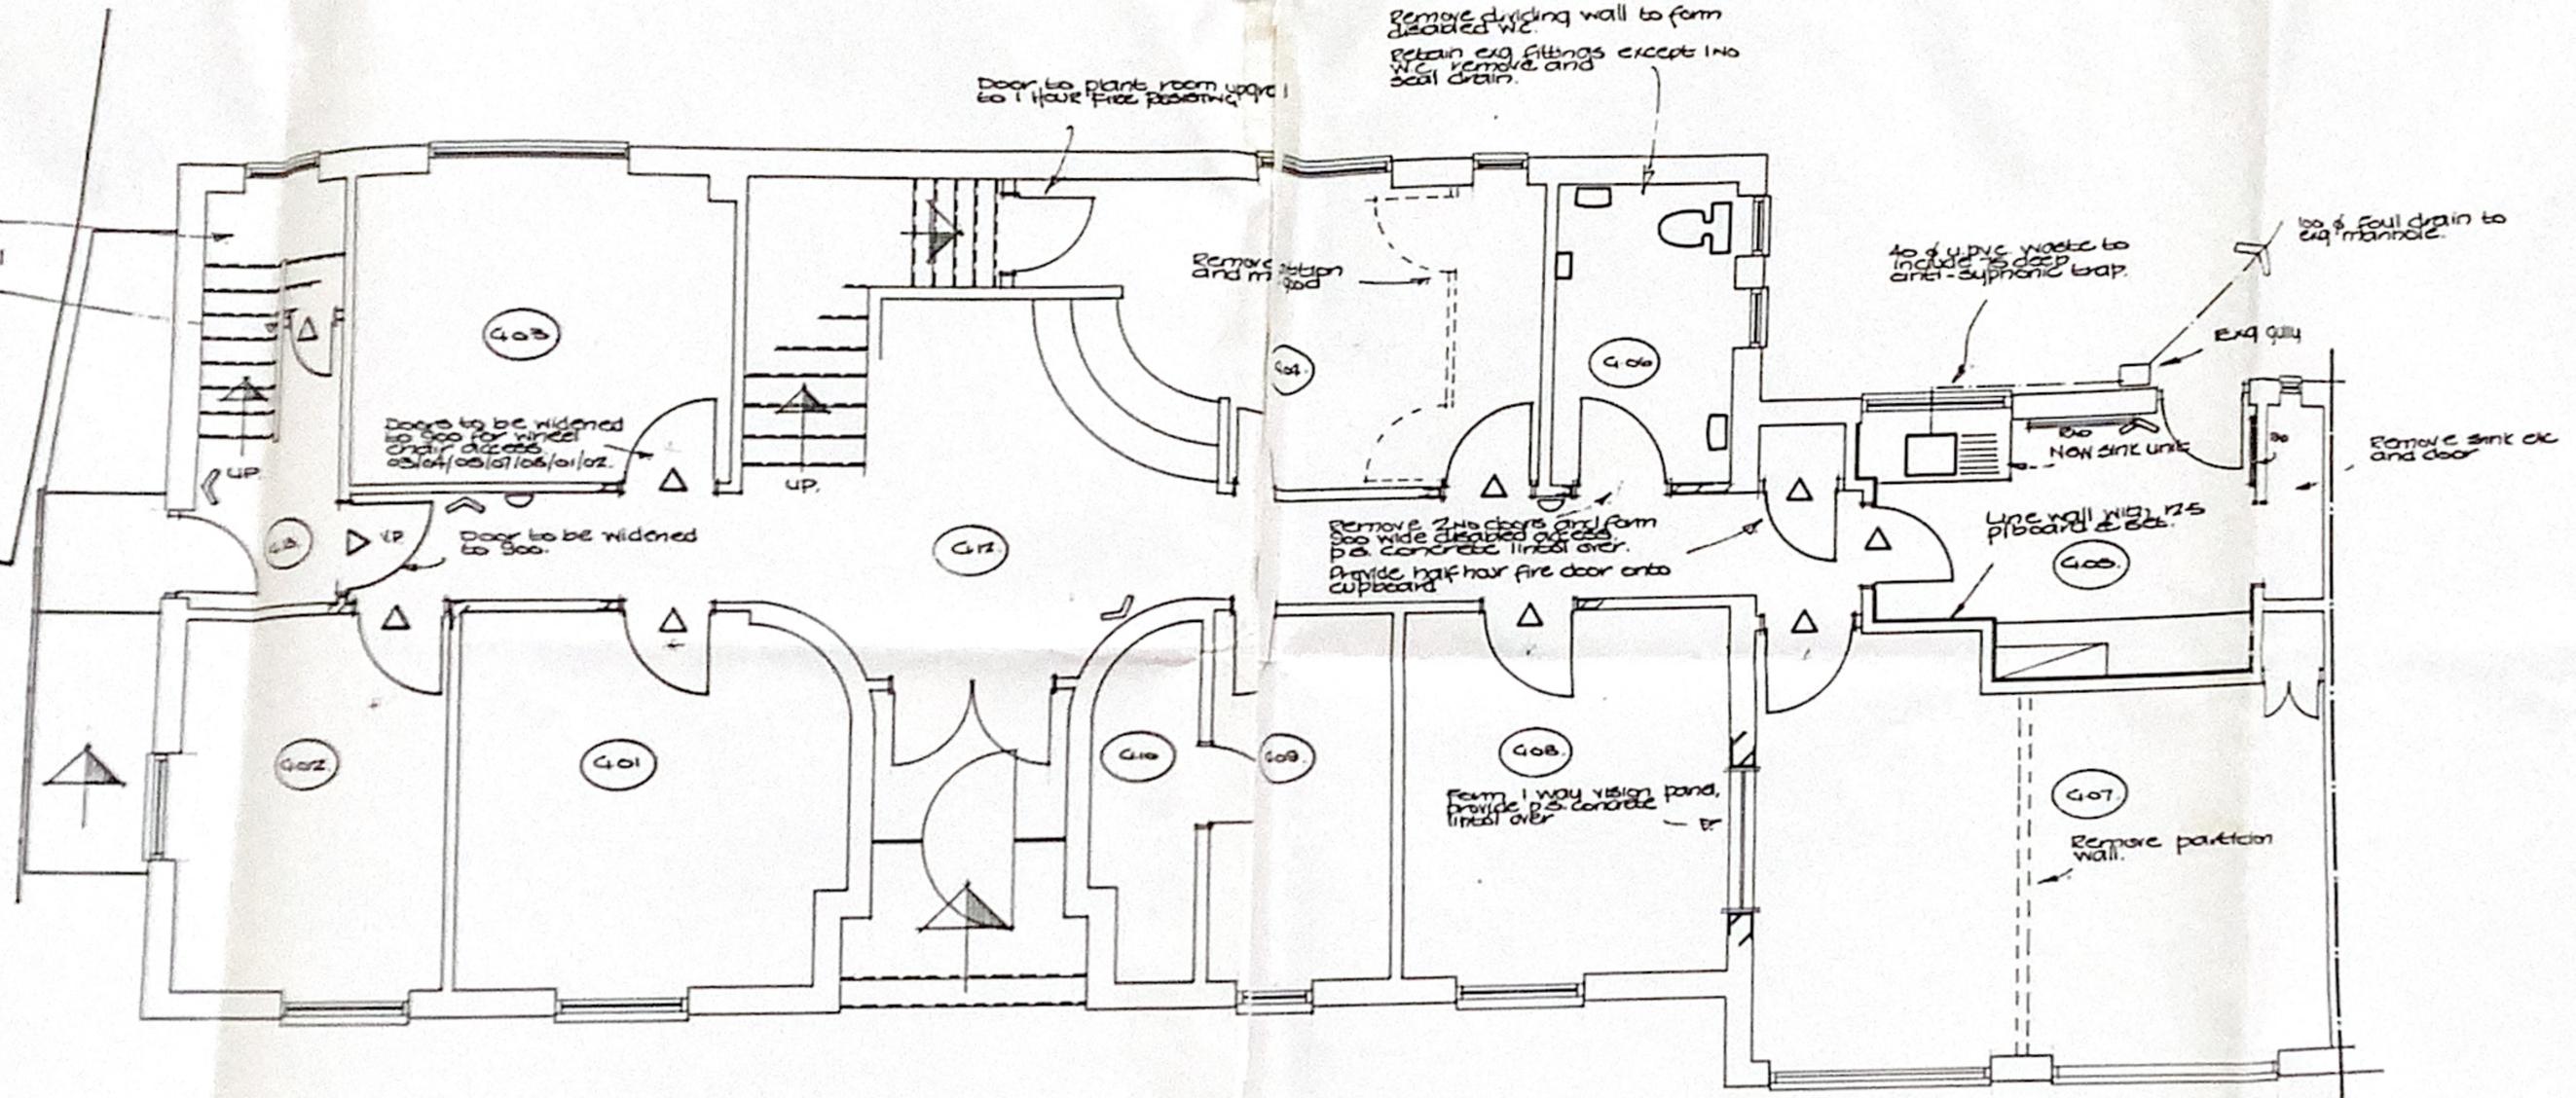

Existing concrete stair
Provide half hour door and infill
wall, beneath stair, door
marked, top locked shut.

GARAGES

Doors to be widened
to 900 for wheel
chair access
03/04/05/07/08/09/10/12.

Door to be widened
to 900.

Disabled access ramp in concrete
max gradient 1:12, handrail
1000 high and 700 high, 100 high
rampers, kerb at ramp level.
Width of ramp 1000.
All to comply with Part M.

Doors 01/02/03/04/05/09/10/11/12.
To be widened to 900 to provide
wheelchair access, remove exg
door and frame, provide new
to sink p.s. door, concrete lined
over with min 100 end bearing.

Door to plant room up to 1
hour fire resisting

Remove dividing wall to form
disabled WC.
Retain exg fittings except INO
WC, remove and
seal drain.

Remove
and m...
rod

To & upvc waste to
include no deep
anti-siphonic trap.

100 & foul drain to
exg manhole.

Non sink unit

Remove sink and
door

Remove 2 no doors and form
900 wide disabled access
p.s. concrete lined over.
Provide half hour fire door onto
cupboard

Use wall with 125
plboard & etc.

Form 1 way vision panel,
provide p.s. concrete
lined over

Remove partition
wall.

GROUND FLOOR PLAN

