
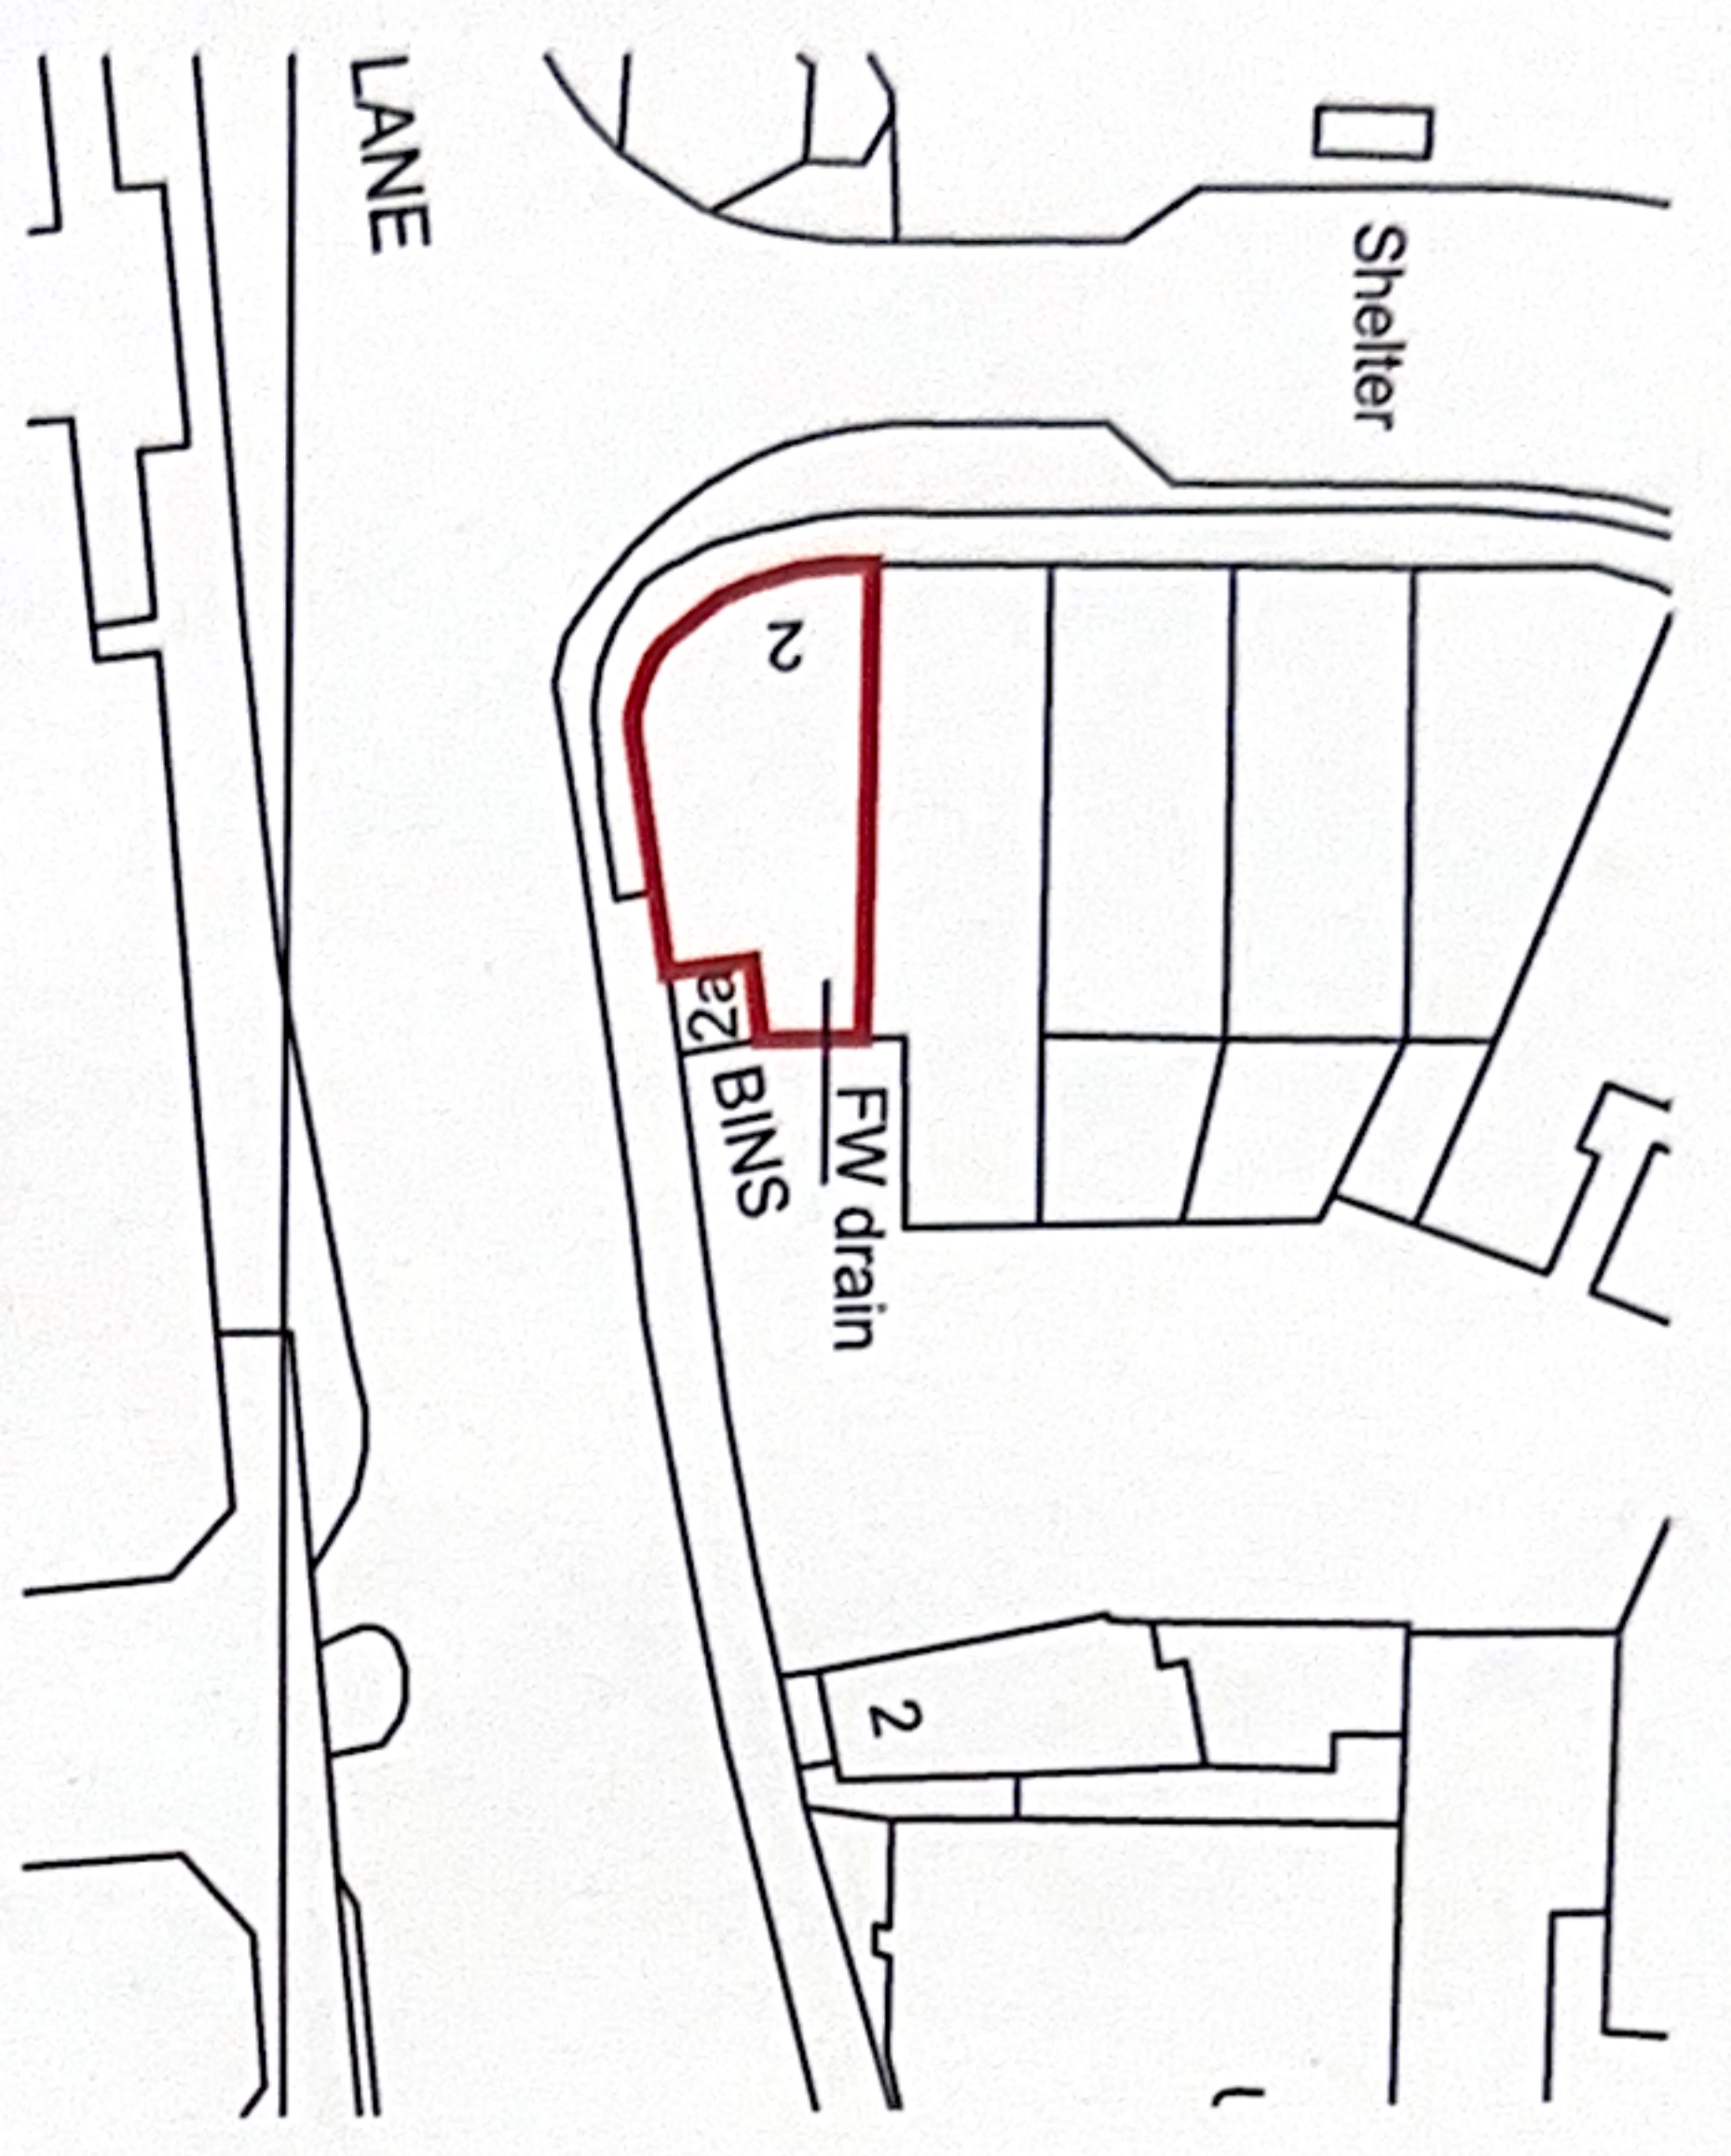



NOTE
 THIS DRAWING MAY BE SCALED FOR PLANNING PURPOSES ONLY.
 ALL DIMENSIONS TO BE CHECKED ON SITE PRIOR TO COMMENCEMENT OF WORK. ALL DIMENSIONS RELATING TO THE CONSTRUCTION OF SUPPLIES WORK MUST BE CHECKED AND AGREED BETWEEN THE GENERAL CONTRACTOR, THE SUBCONTRACTORS AND / OR SUPPLIERS. ALL DIMENSIONS ARE IN MILLIMETRES. ALL WORKS OR MATERIALS INDICATED ON THE DRAWING ARE TO BE TO THE LATEST BRITISH STANDARDS AND ARE TO BE CARRIED OUT IN ACCORDANCE WITH THE RELEVANT CODES OF PRACTICE OR RECORDED TRADE ASSOCIATION RECOMMENDATIONS AND TOLERANCES. THE DRAWING IS TO BE READ IN CONJUNCTION WITH ALL RELEVANT DRAWINGS AND SPECIFICATIONS OF OTHER CONTRACTS. ANY DISCREPANCIES TO BE BROUGHT TO THE ATTENTION OF PDK ARCHITECTURE AND SURVEYING, 9 BROADWAY, 9 BROADWAY, 9 BROADWAY.

© THE DRAWING IS THE COPYRIGHT OF PDK ARCHITECTURE AND SURVEYING.


APPR DATE STATUS

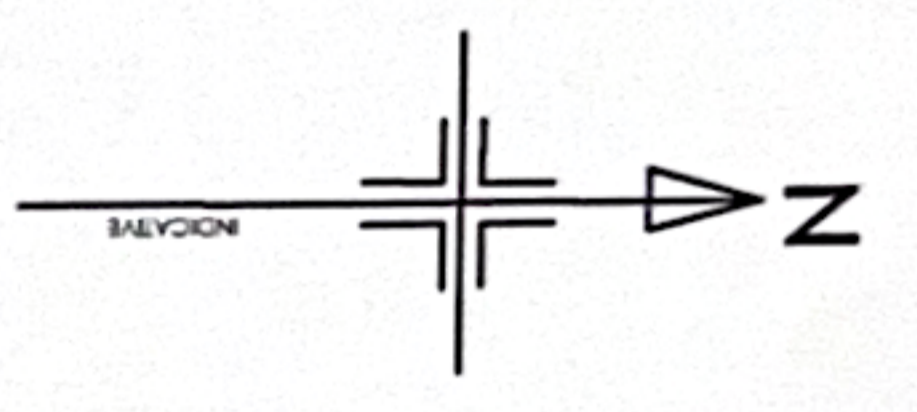


1:500 @ A3
 metres 10 20 30 40 50
 BLOCK PLAN

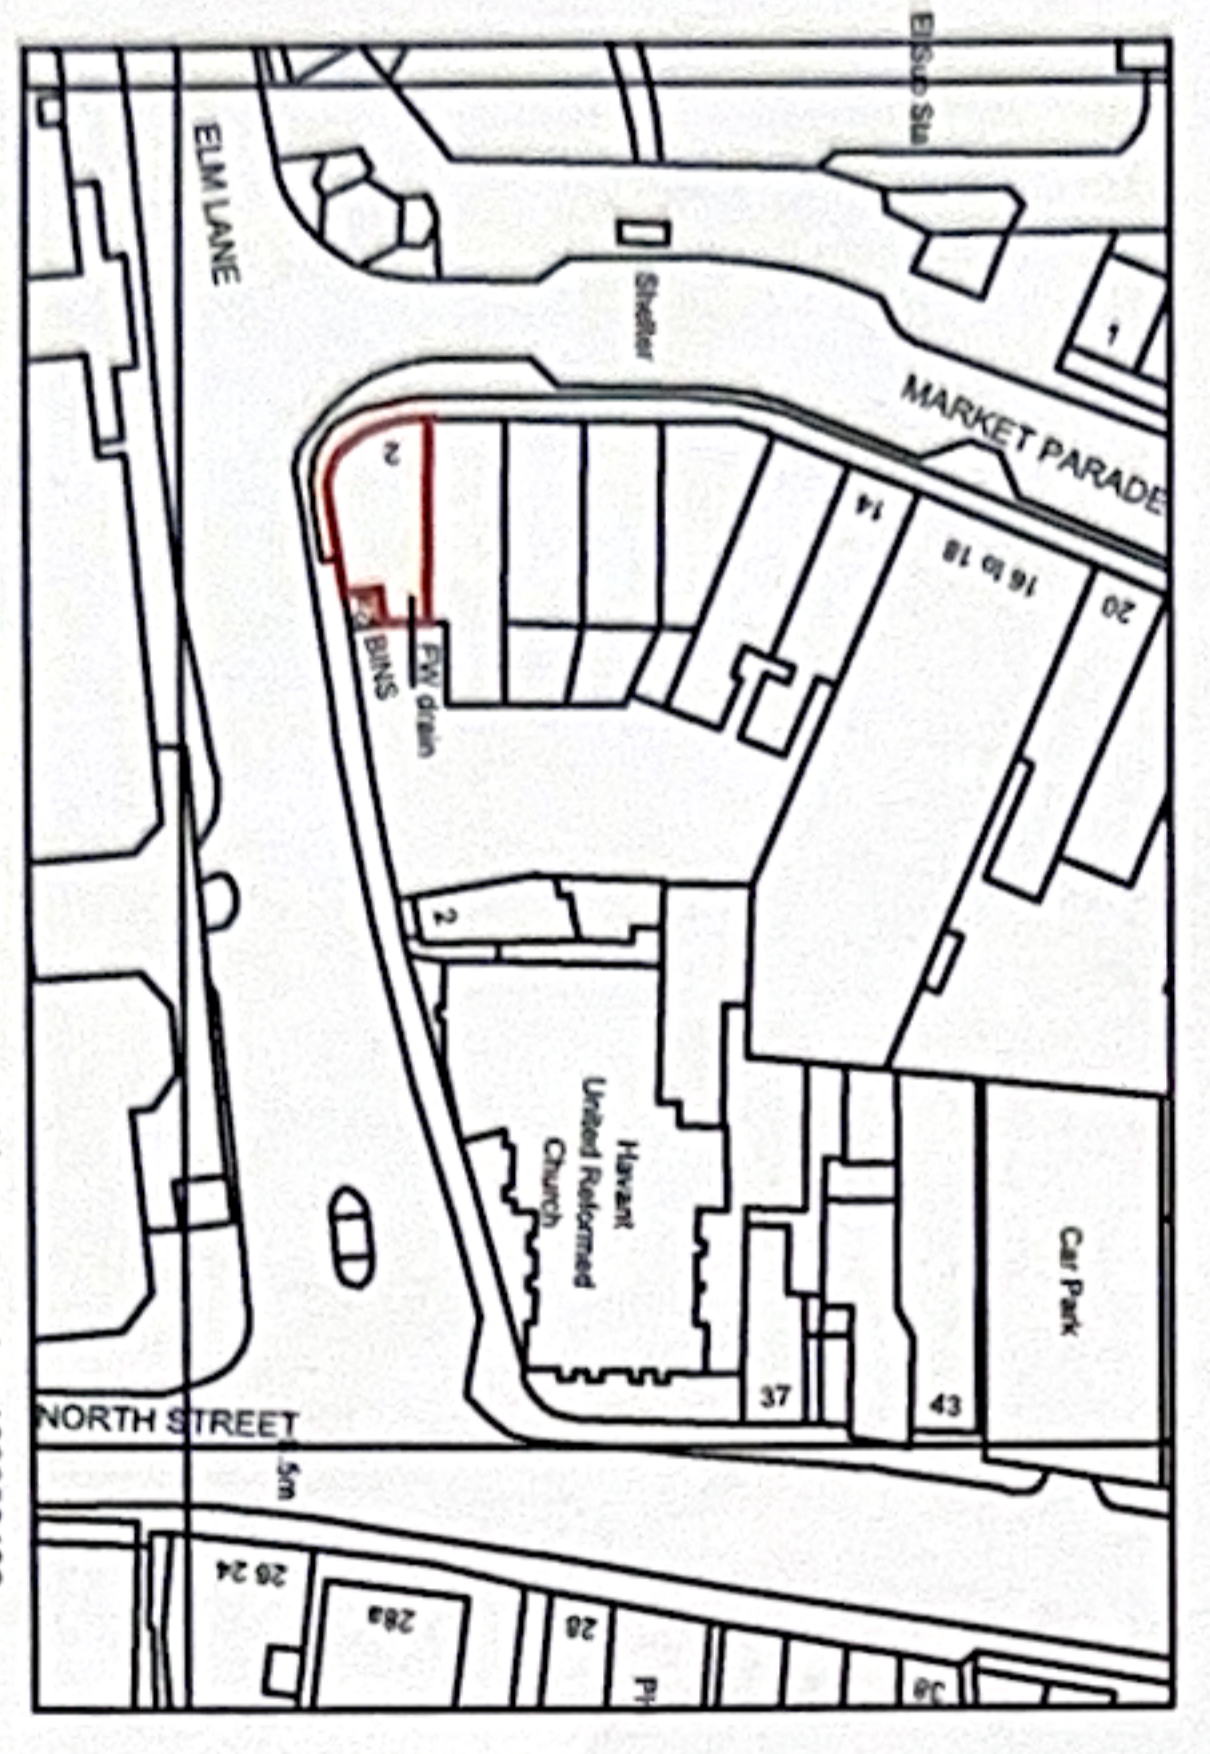

1:1250 @ A3
 metres 20 40 60 80 100 120
 LOCATION PLAN

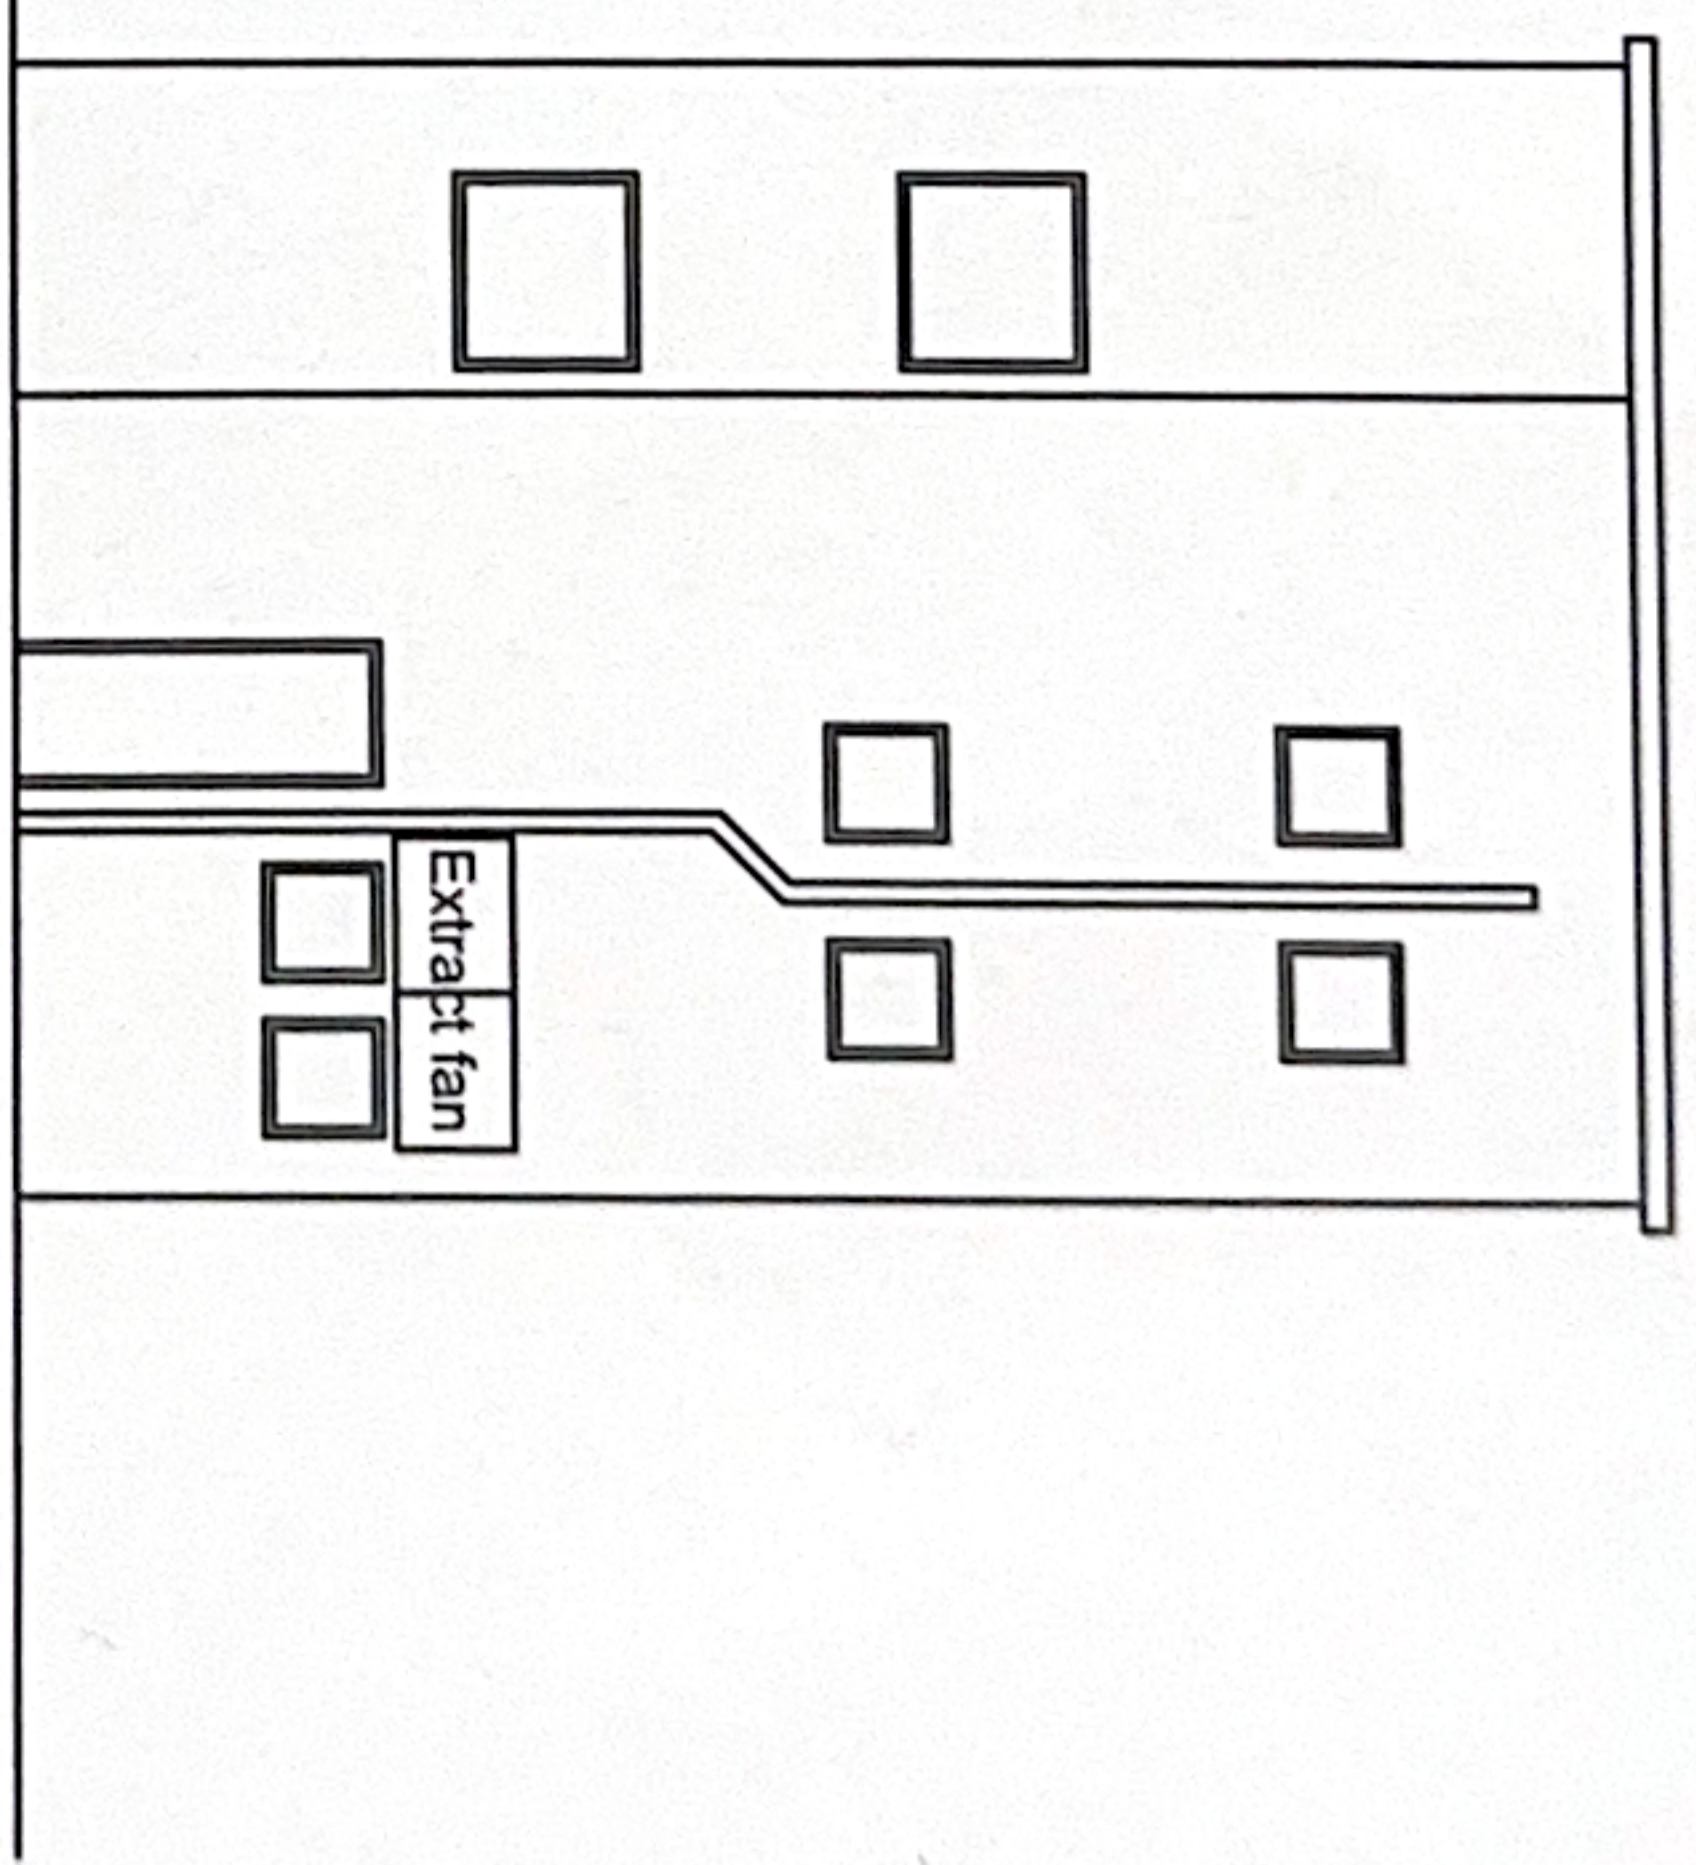

REAR ELEVATION

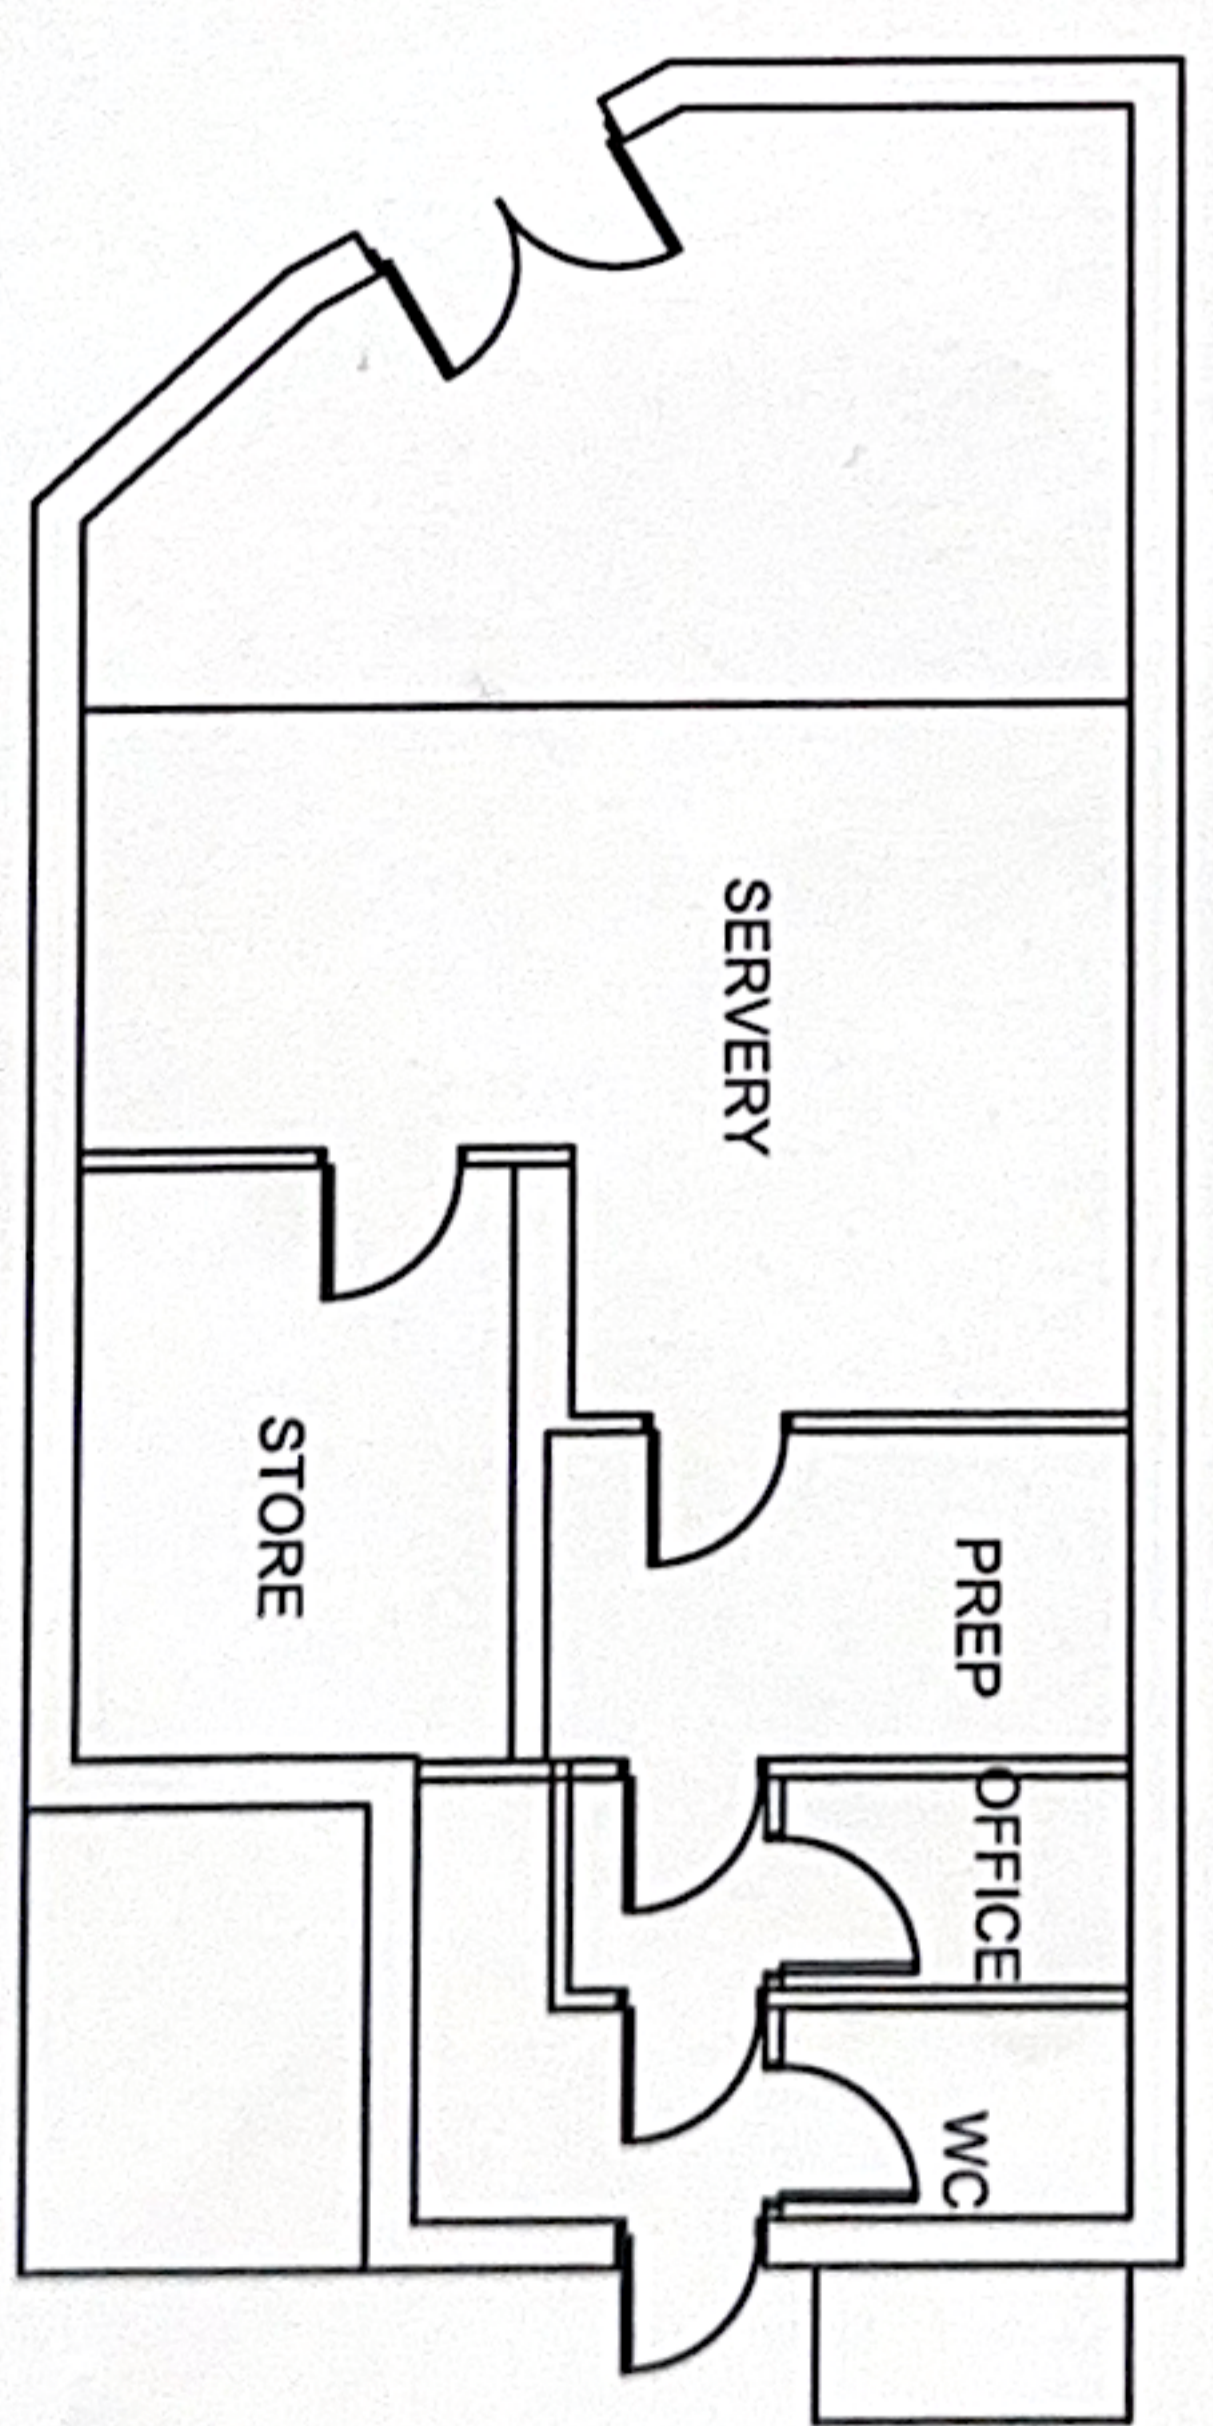

Extract fan to replace existing 2 condensers

1:100 @ A3
 metres 1 2 3 4 5 6 7 8 9 10
 BUILDING PLAN AND ELEVATION

PROJECT 2 MARKET PARADE HAVANT HAMPSHIRE, PO9 1GF		DATE October 2020		SCALE 1:1250 - 500 @ A3	
CLIENT LOCATION AND BLOCK PLANS		DESIGNER PDK		DATE October 2020	
AMENDMENT A 16.11.20 Elevation and extract added		BY PDK		SCALE 1:1250 - 500 @ A3	
CONTACT 29 Brooch Avenue, Southampton, Hampshire, PO10 8NB T: 01243 697164 M: 07829471666 www.pdkconsulting.co.uk		PROJECT 2 MARKET PARADE HAVANT HAMPSHIRE, PO9 1GF		DATE October 2020	