

NOTES :




ALL LEVELS RELATIVE TO O.S. DATUM FROM G.S.S SURVEY AND ORIENTED TO OS NATIONAL GRID. WHILE ALL POSSIBLE EFFORT HAS BEEN MADE TO PREPARE SERVICES, THE SURVEYOR DOES NOT WARRANT THE ACCURACY OF THE TIME OF SURVEY / TO IDENTIFY CORRECTIONS OR DISCREPANCIES AT THE TIME OF SURVEY.

ALL LEVELS AND DIMENSIONS SHOULD BE CHECKED ON SITE PRIOR TO THE COMMENCEMENT OF WORKS. TREES SHOWN IDENTIFIED TO BEST OF SURVEYORS ABILITY. SEEK CONFIRMATION OF SERVICES ON SITE.


ROOFLINE DETAIL IS INDICATIVE ONLY.

G.P.S., G.S.S. AND GRID ARE OBTAINED USING INDUSTRY STANDARDS. GPS DATA WAS OBTAINED USING A LEICA SCARLETT 5000. ALL GPS DATA IS THEREFORE RELATIVE TO THE TIME AND DATE OF SURVEY.


SECTION LOCATIONS

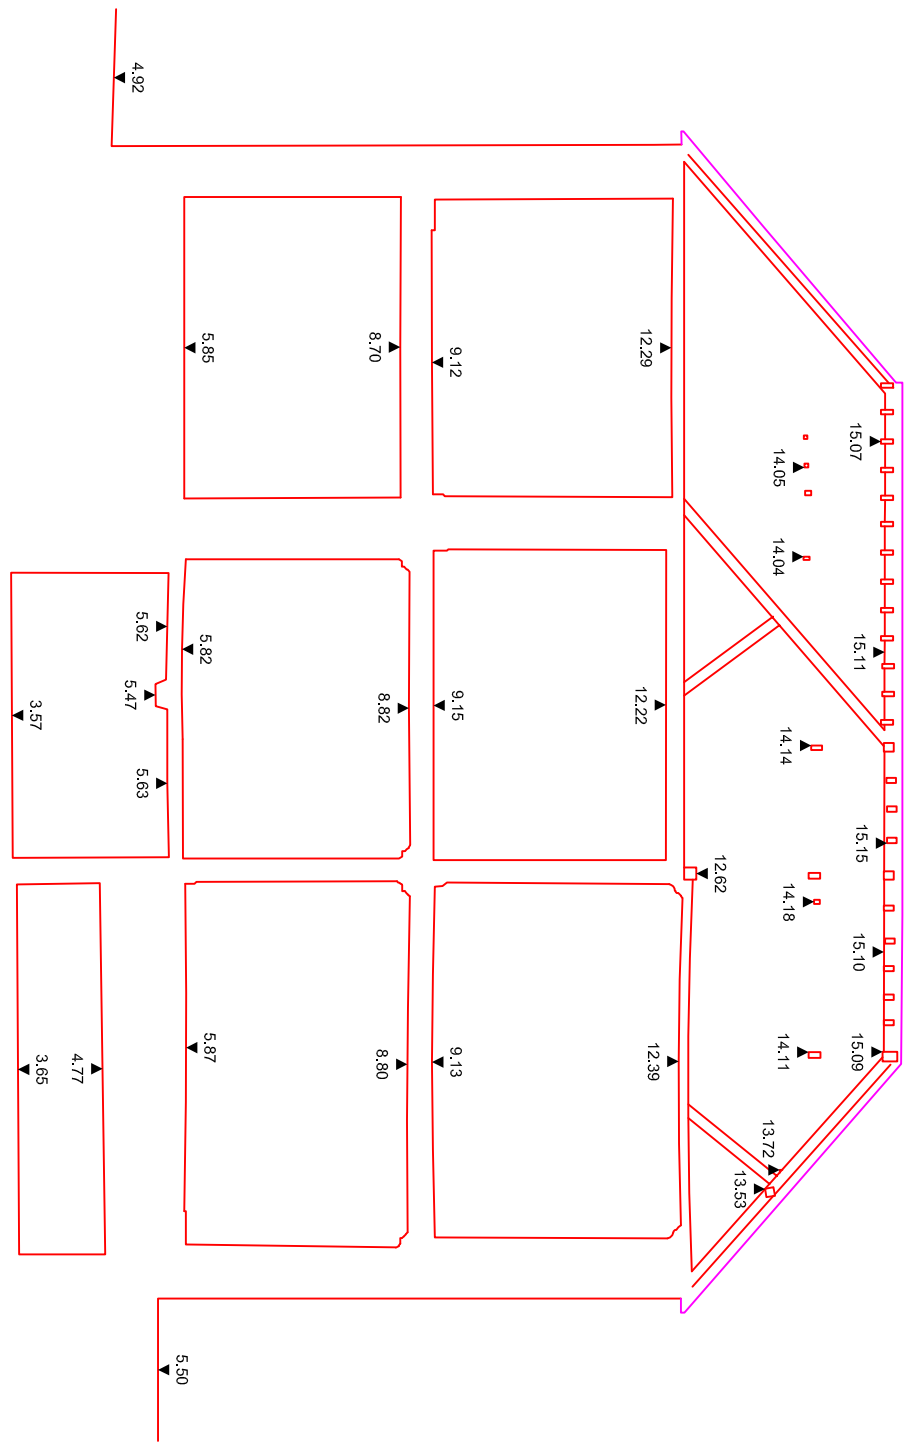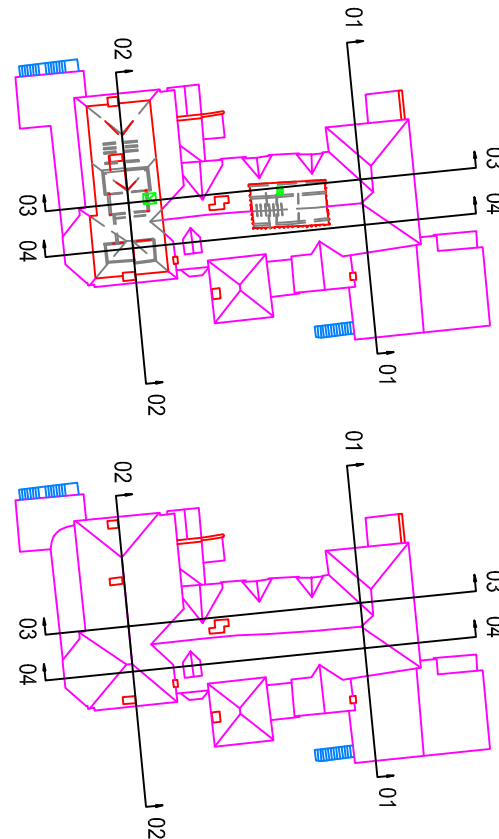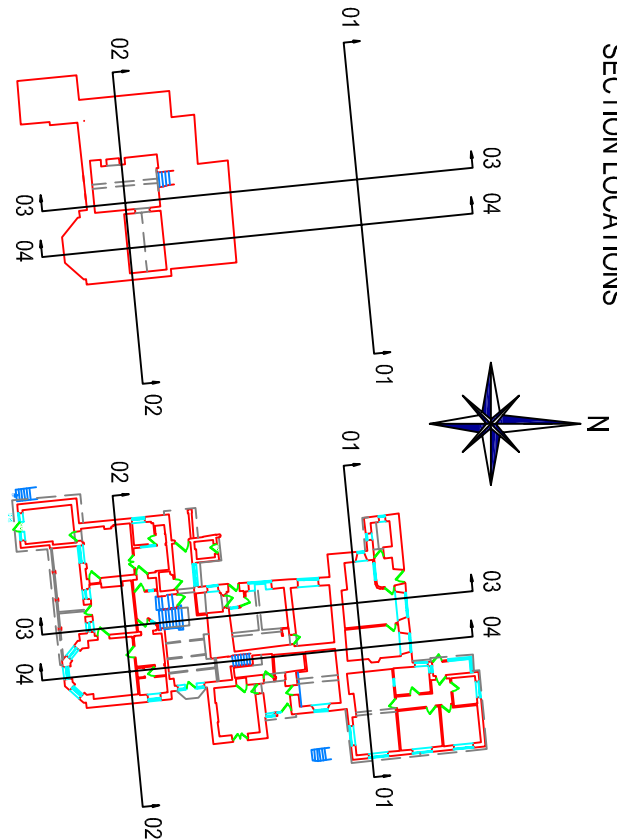


SECTION 02

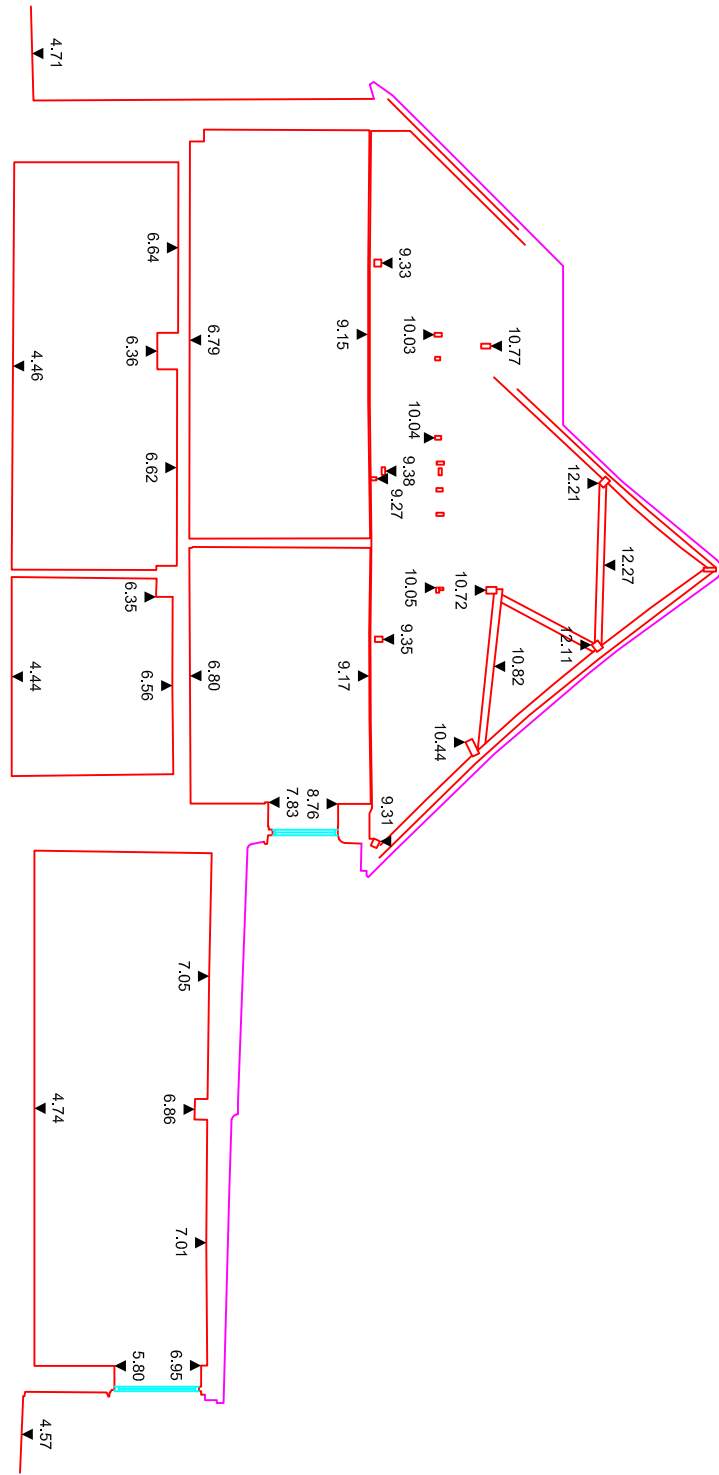

SECTION 01

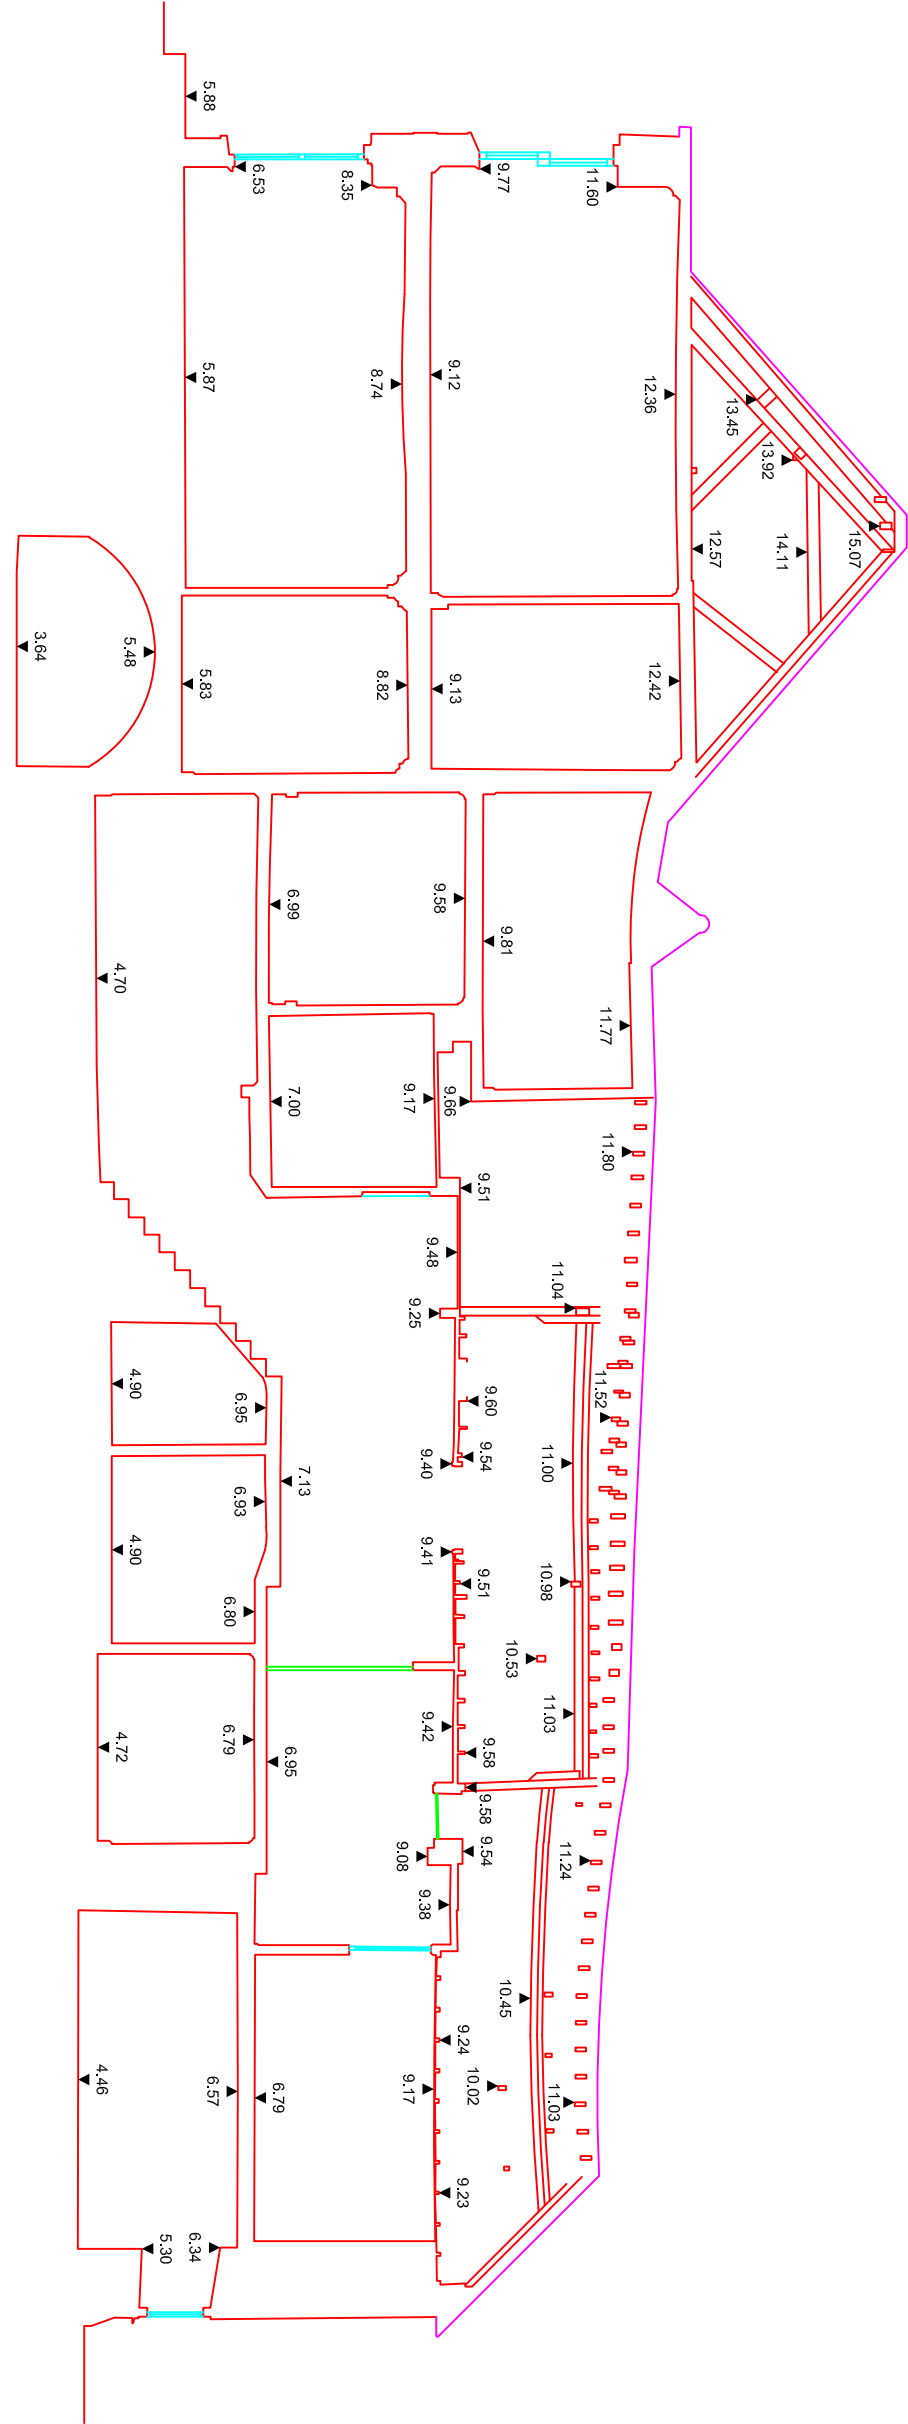


SECTION 04

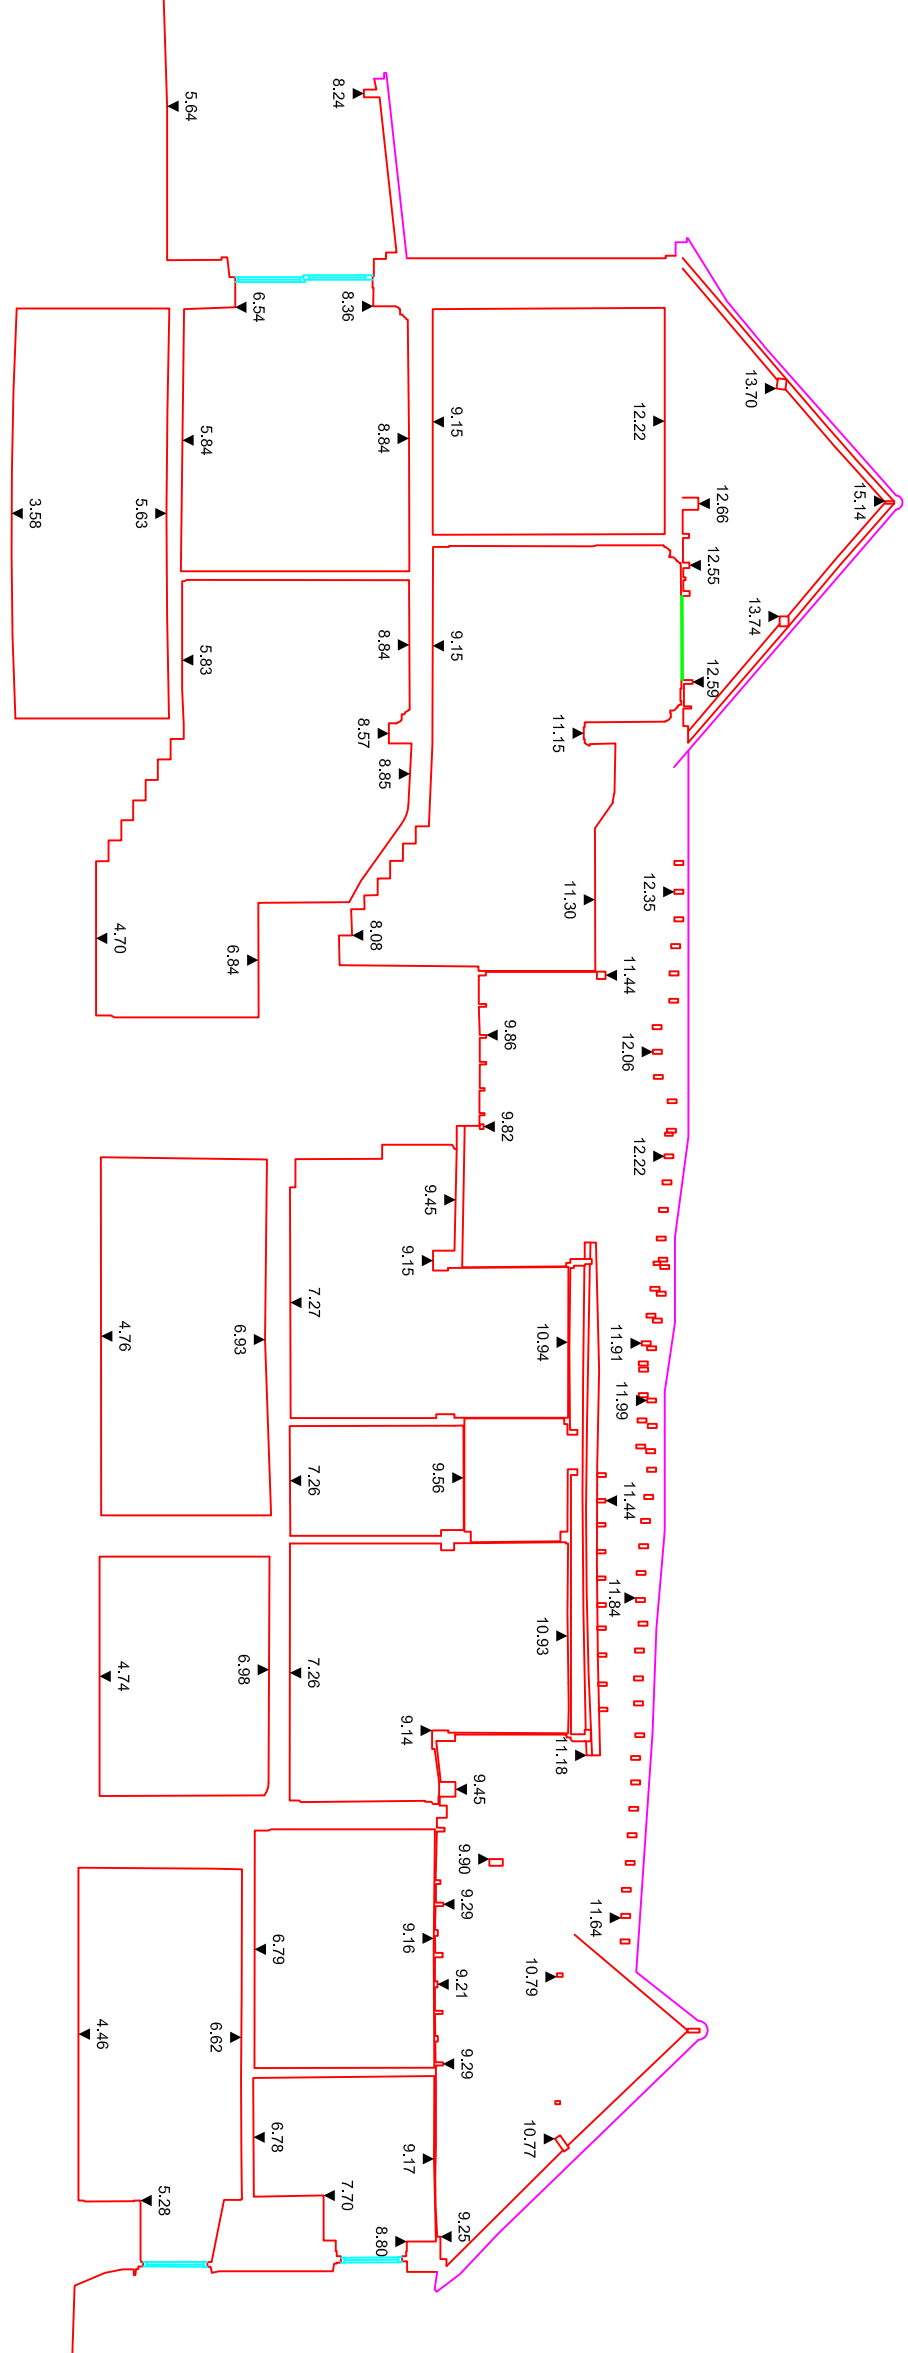

SECTION 03

0.00m DATUM

0.00m DATUM

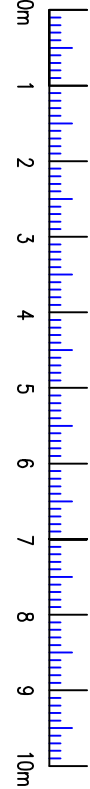

SCALE BAR

Shaw Colegate
LAND & BUILDING SURVEYORS



WOODLANDS, HONEYCROFT LANE, PROVED, HANTS, GU32 1BD
Tel : (01700) 827975 Email : mail@shawcolegate.com
Web : www.shawcolegate.com

Title : THE OLD RECTORY SECTIONS

Job No. : 01722 SECTIONS
Original Scale : 1:100
Sheet Size : A1

Surveyed By : PJW Date : APR 22
Drawn By : PJW Date : JUN 22

Client : MR D MITCHELL