


ARUN DISTRICT COUNCIL:BE/55/08/ 02/06/2008

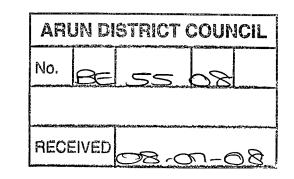

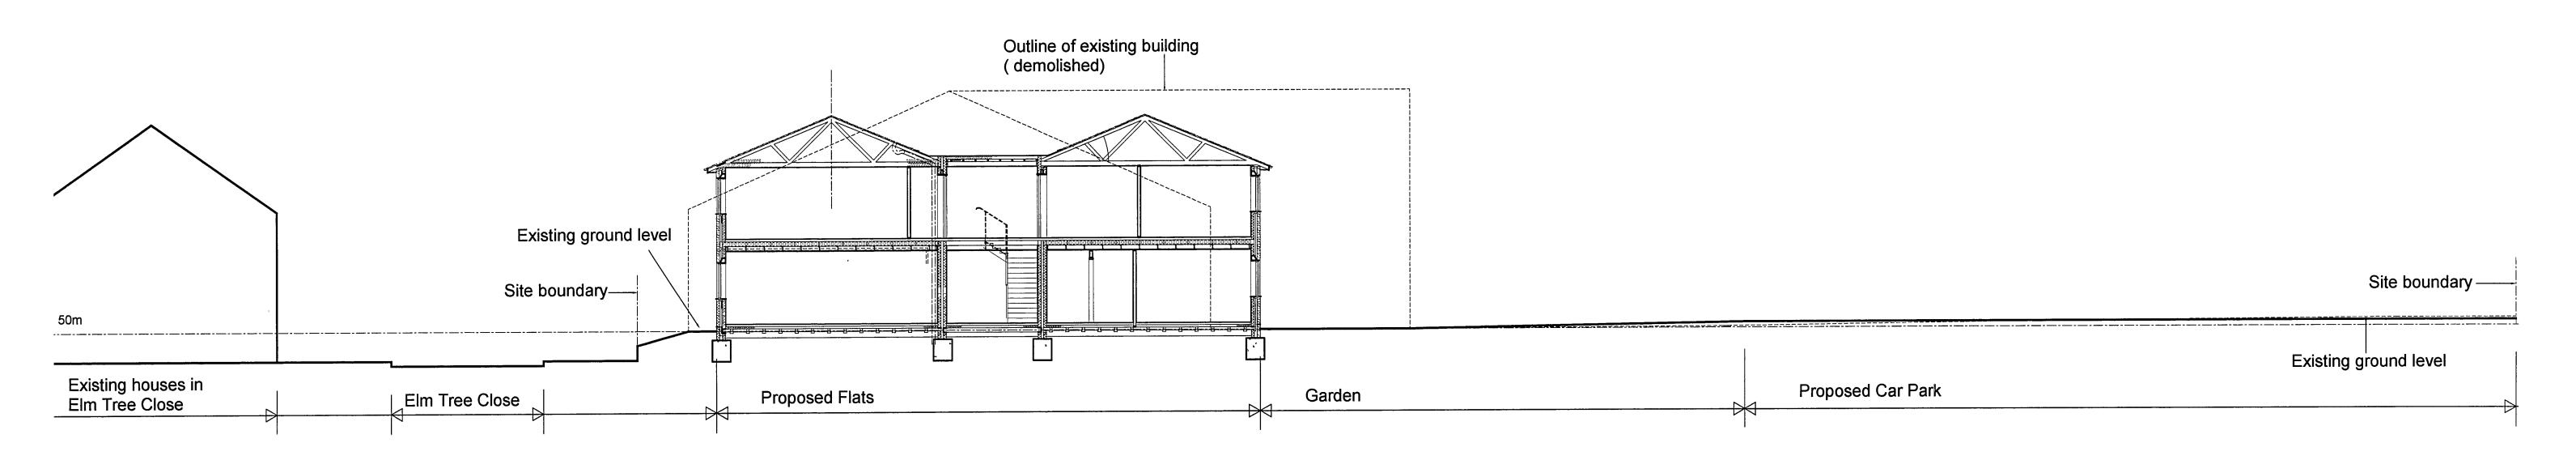

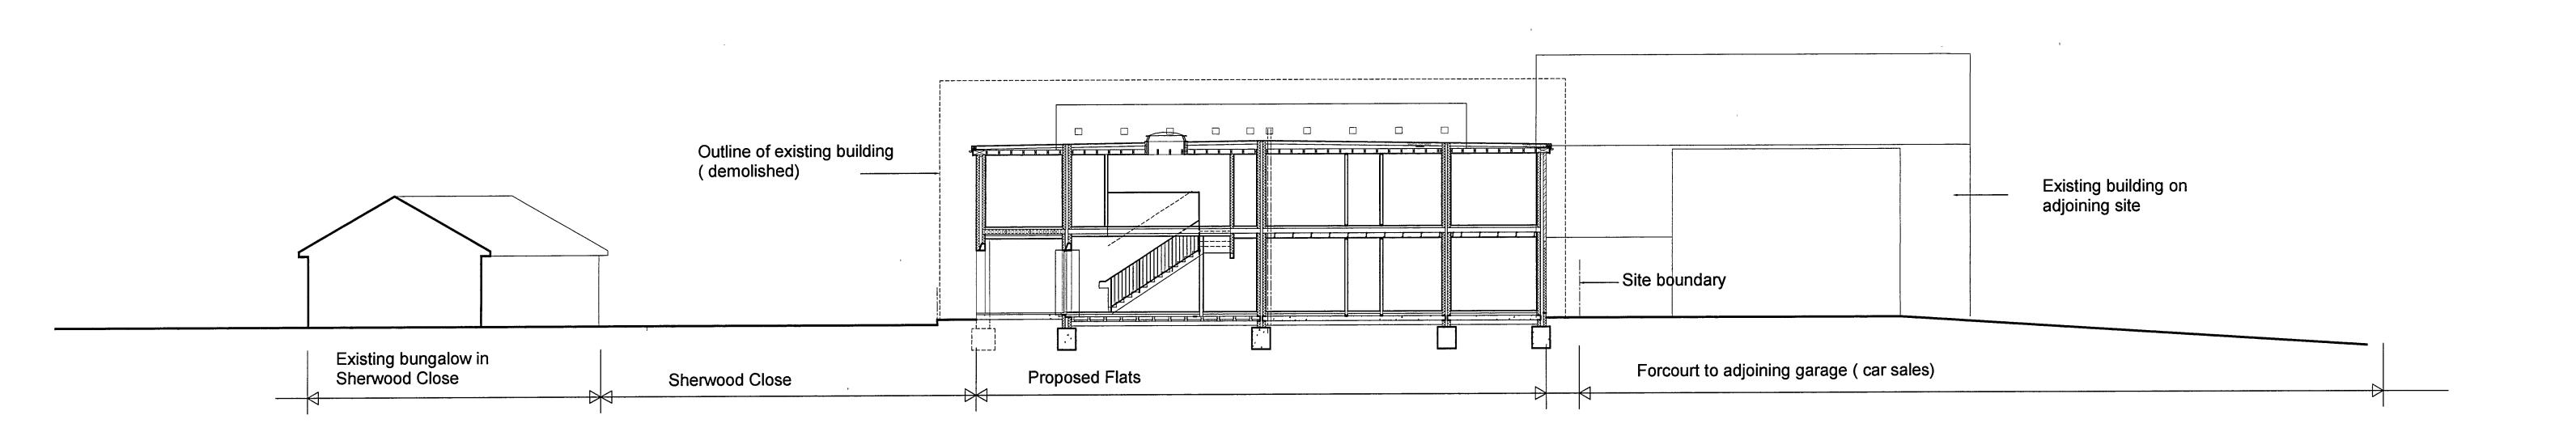

R J C A
CHARTERED ARCHITECTS

LIME KILN BARN COLWORTH CHICHESTER WEST SUSSEX PO20 6DS

> Tel 01243 787011 Fax 01243 787022

	Proposed Development at 212 Chichester Road, Bognor Regis			
ѕивјест Р	roposed S	Site sectio	ns	
SCALE 1 200	DATE July 08	DRAWING No	07 / 32 / 04	
DRAWN	CHECKED		01102104	