



NOTES


1. Existing services that may be shown or referred to on this drawing have been assessed from non intrusive observations, record drawings or the like. The contractor shall verify the location and depth of all services prior to commencing work to satisfy himself that it is safe to proceed and that the assessments are accurate. Any discrepancies shall be notified to gta prior to works commencing.
 2. All dimensions shall not be used for construction or the ordering of materials.
 3. Do not scale. All dimensions and levels to be site confirmed and the responsibility of the sub-contractors relevant architects, consultants drawings and specifications, together with H&S plan requirements.
 5. All workmanship must be undertaken in line with manufacturer's specification.
- gta interior shall not be copied, amended or reproduced without the prior written agreement of gta.

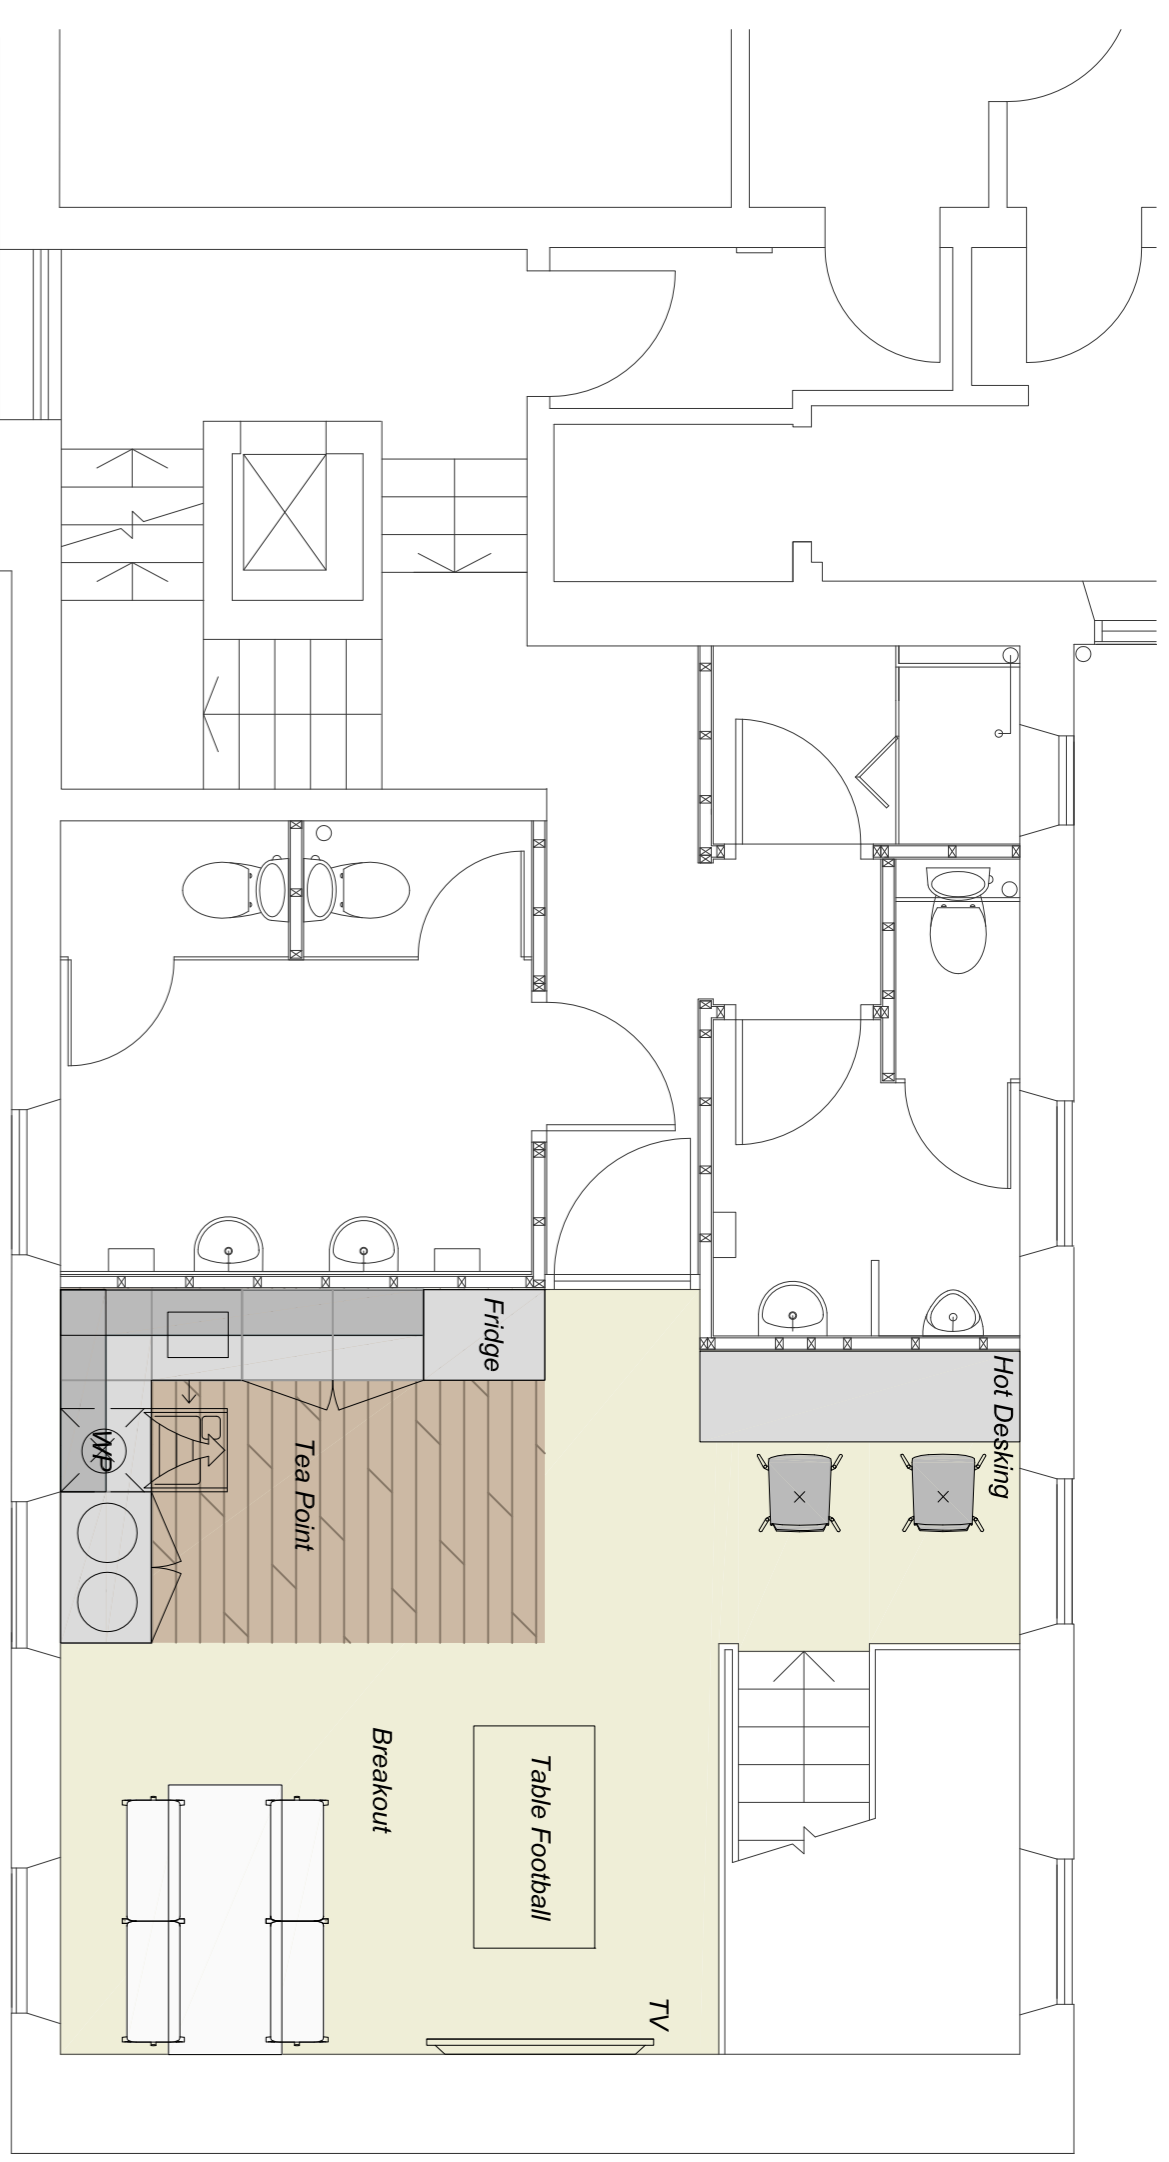

Second Floor:

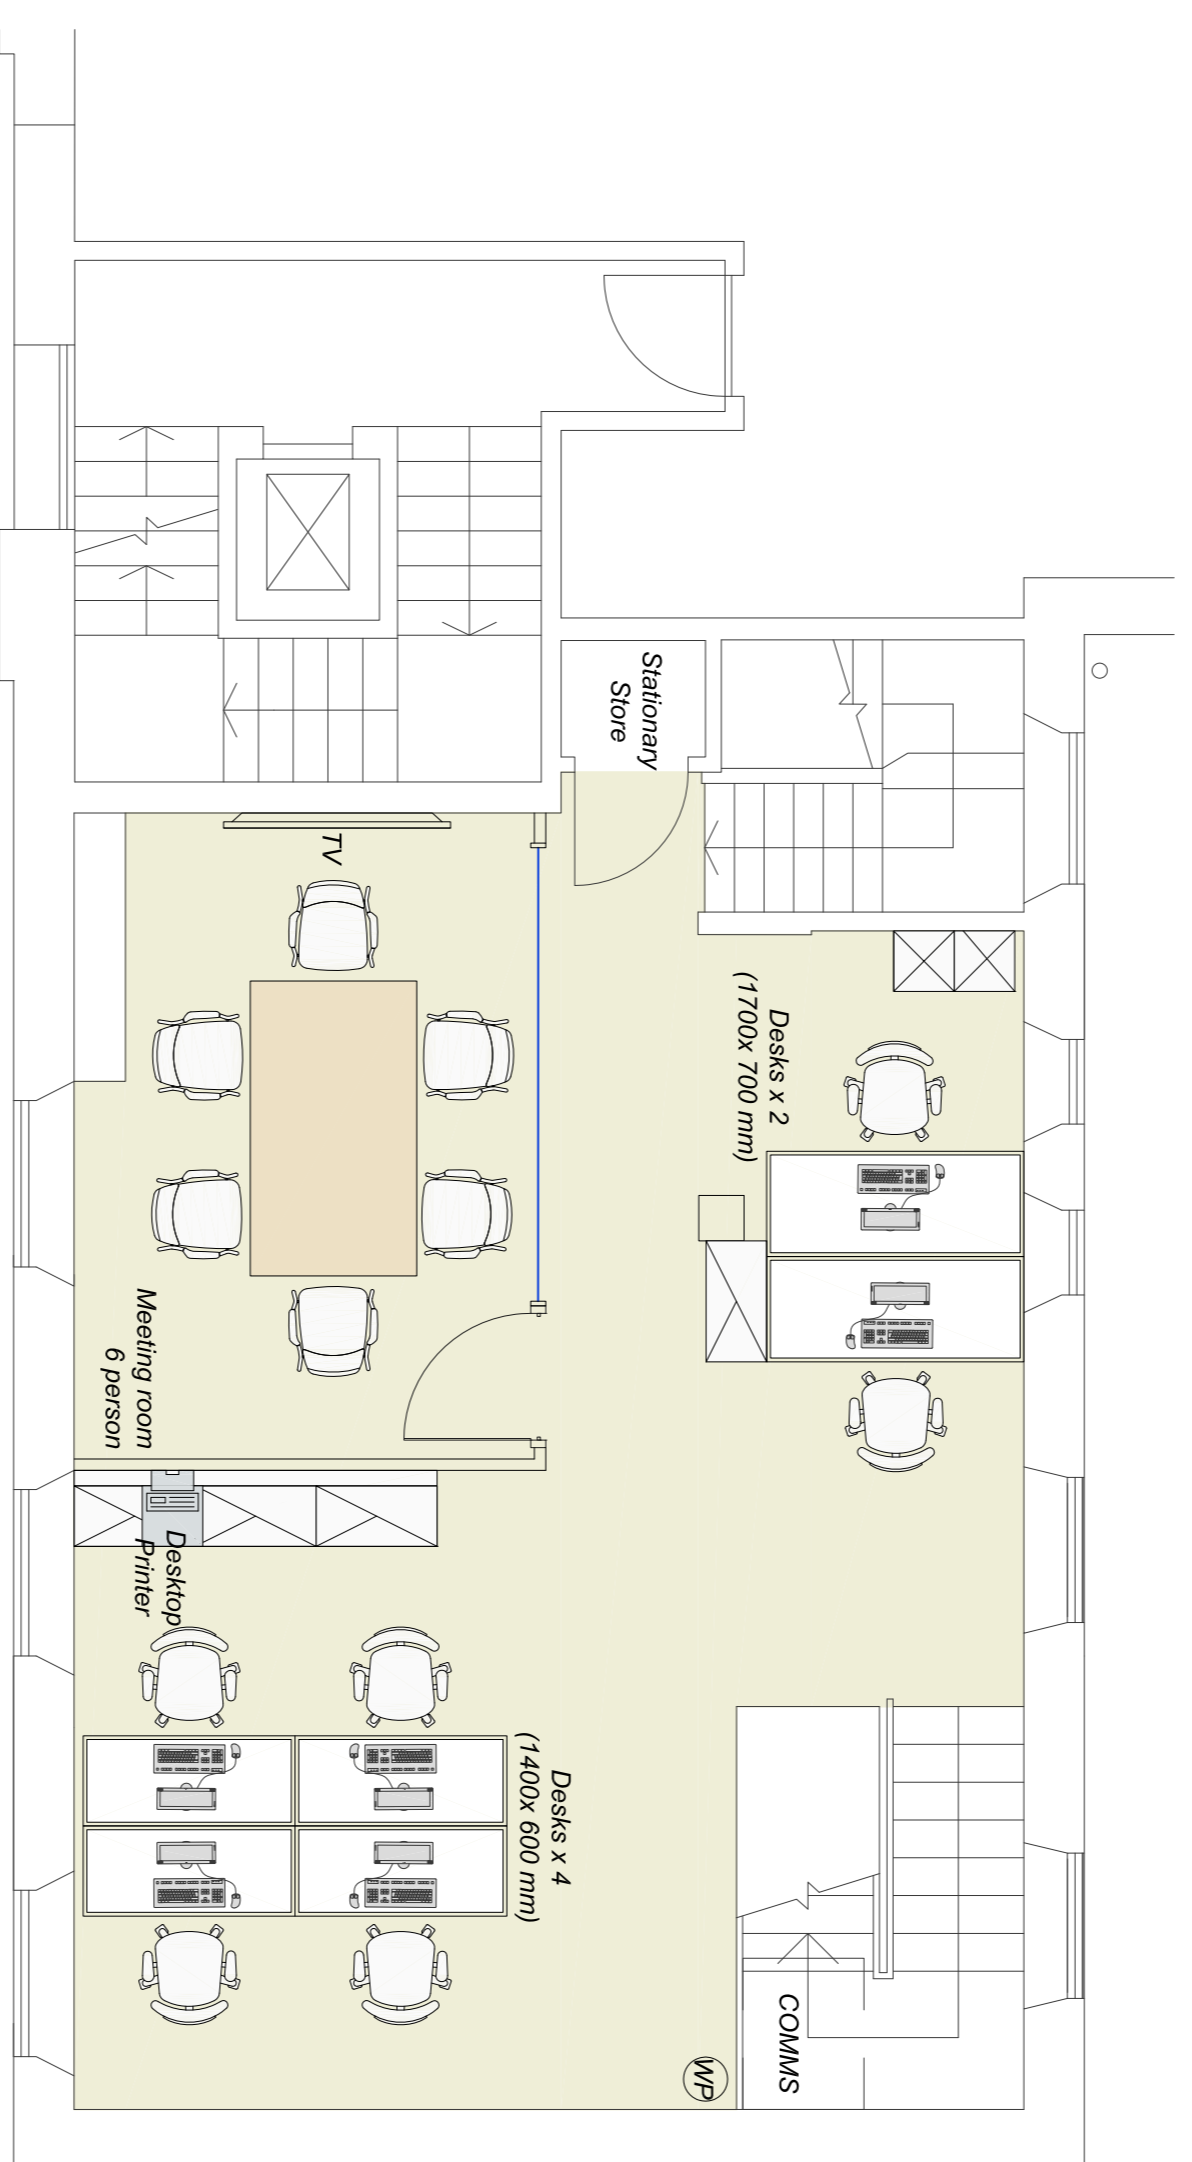

First Floor:

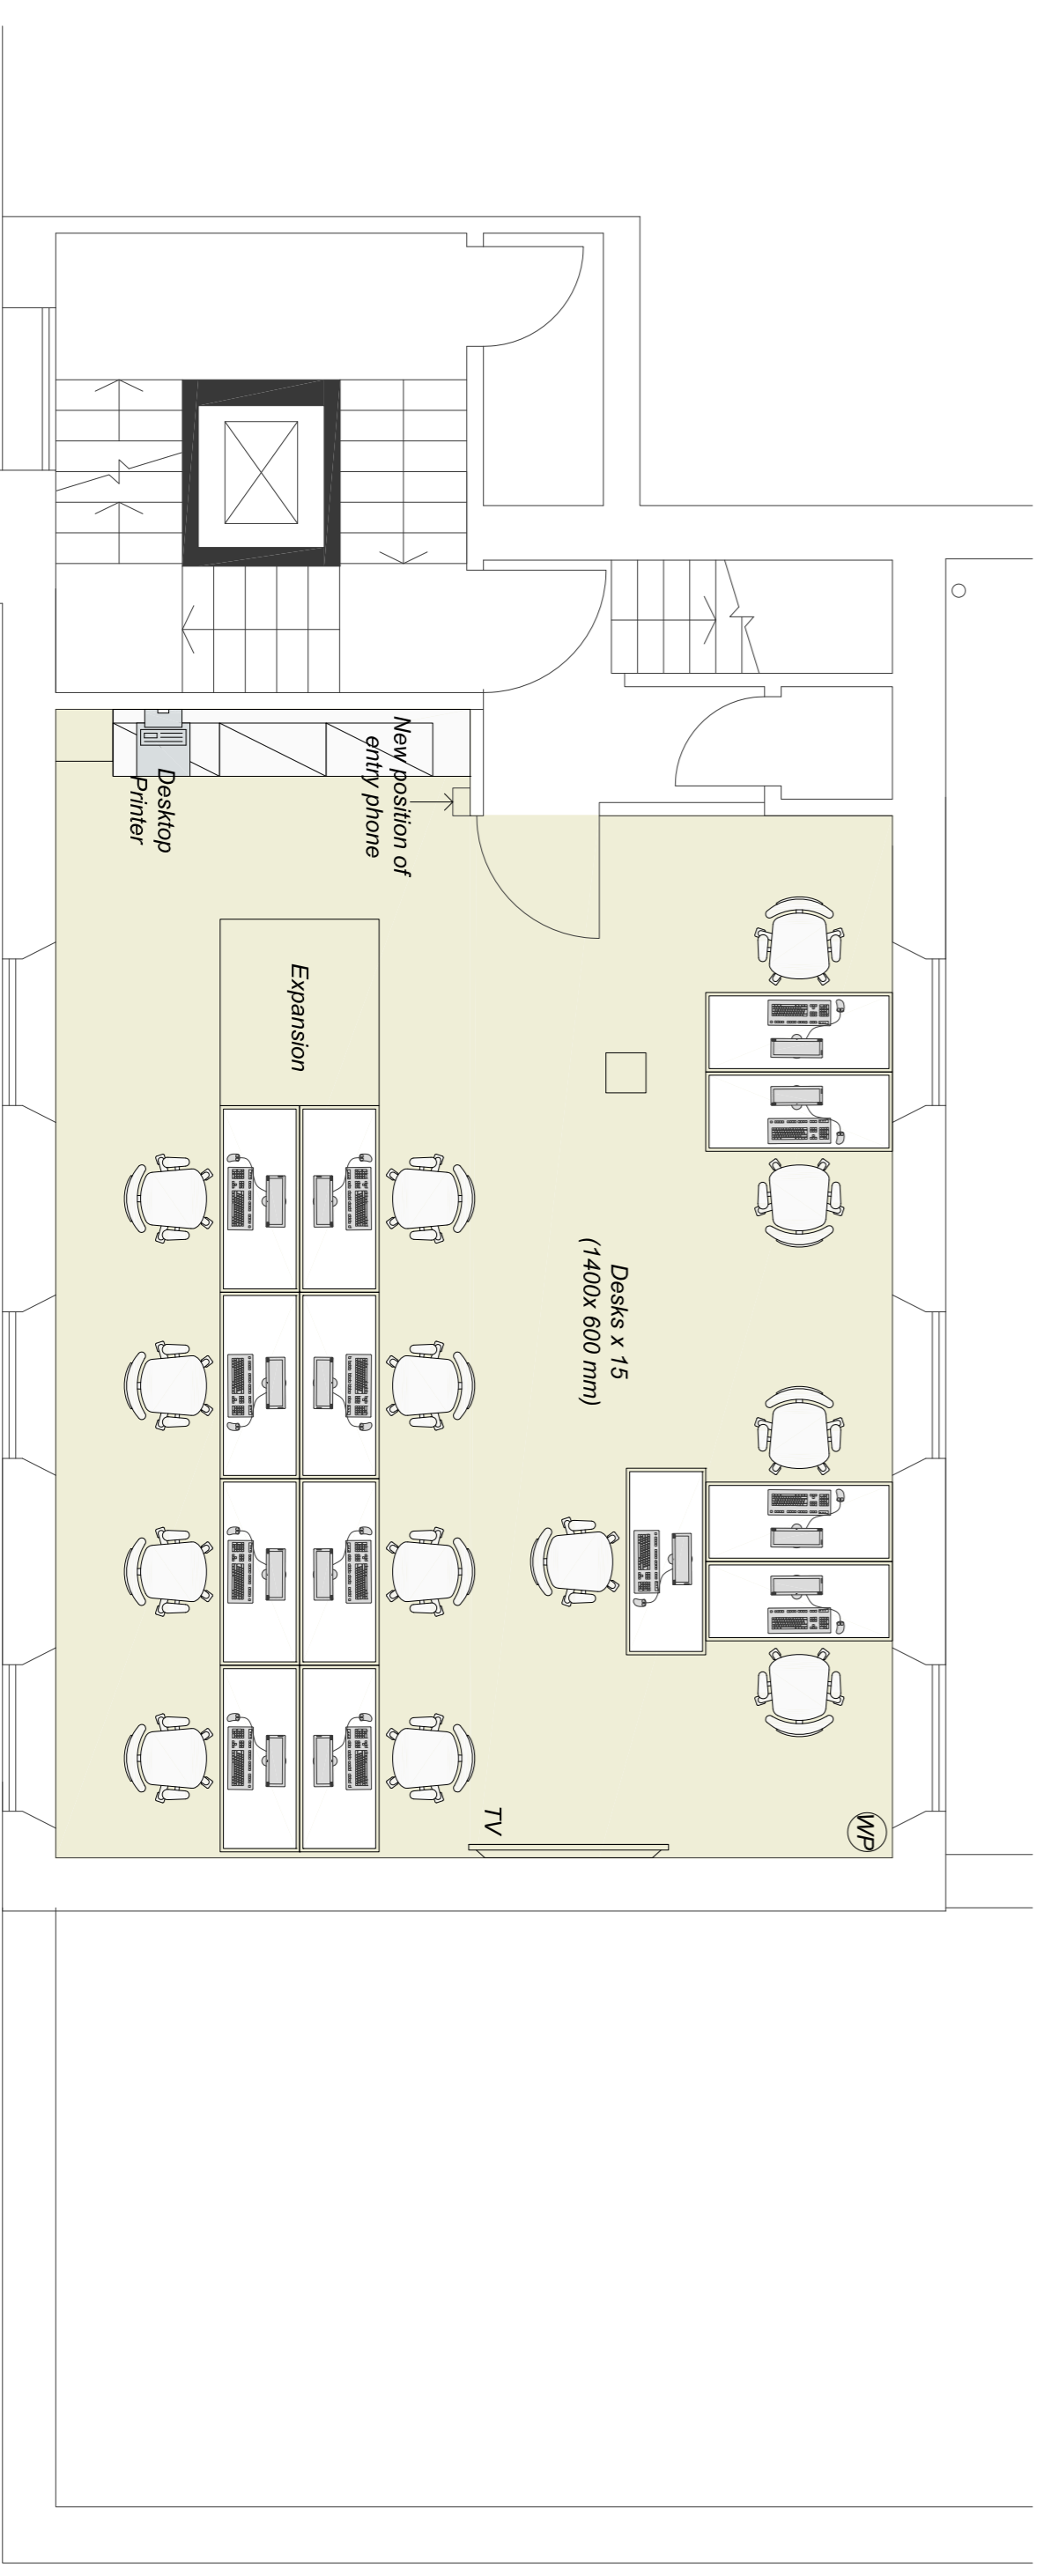

Mezzanine Floor:



6 Temple Bar Business Park, Strethington,
Chichester, West Sussex, PO18 0LA

**SITEVISIBILITY
BRIGHTON**

SPACE STUDY

Drawing Title

Scale bar

Scale **1:50 @A1**

Status **CONSTRUCTION**

First Issued **26/09/13**

Job No. **838 / SS_838_400_000**

Rev. **C**