

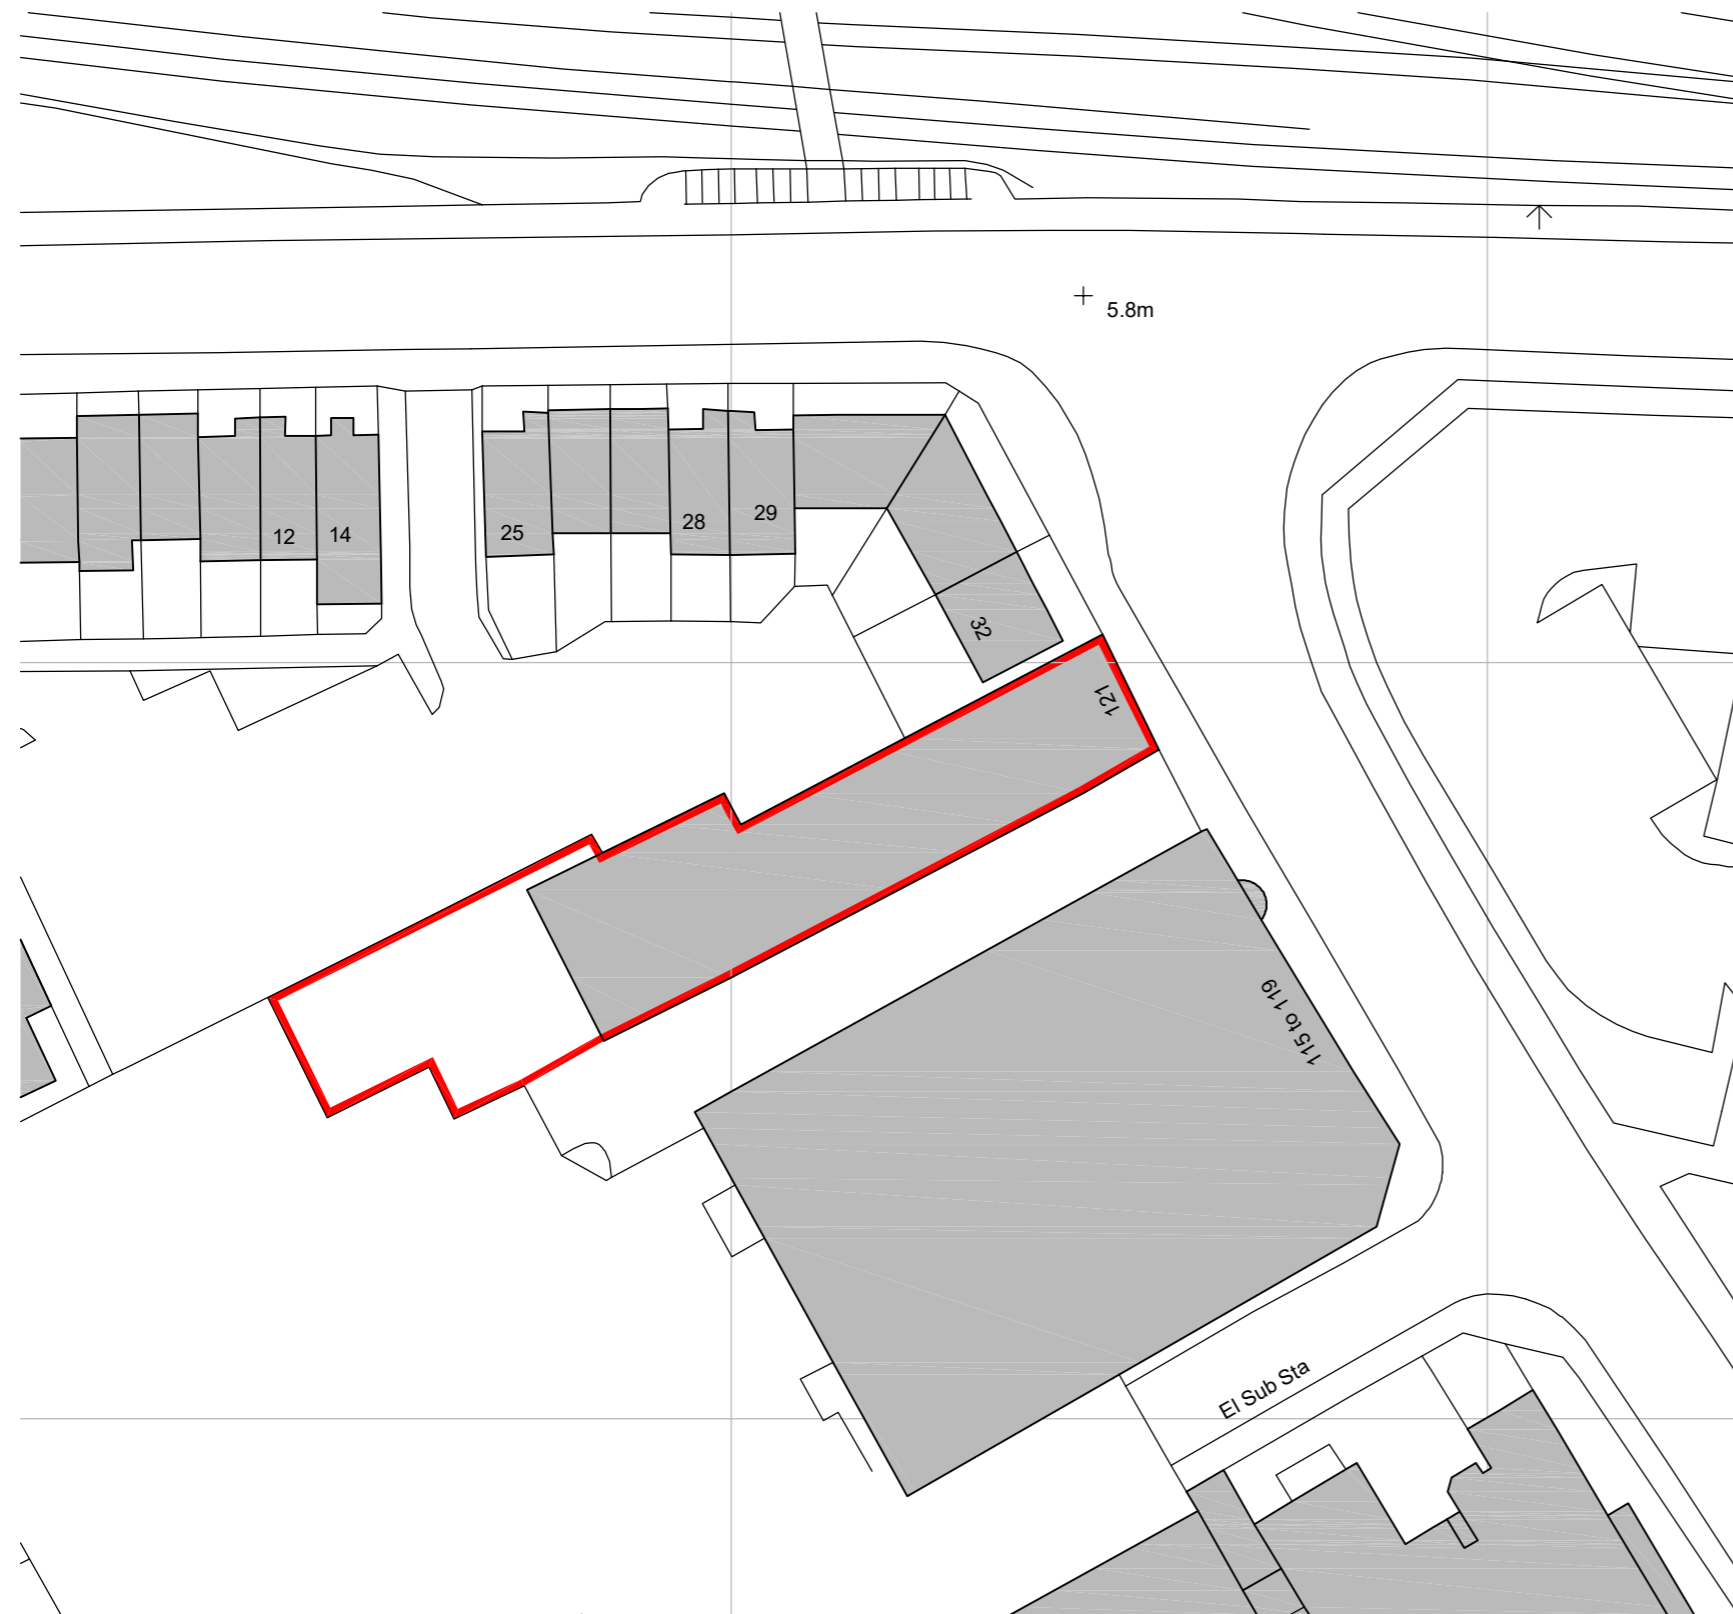


NOTES

GENERAL NOTES:
 1. THIS DRAWING IS TO BE READ IN CONJUNCTION WITH THE OTHER RELEVANT CONSULTANTS DRAWINGS.
 2. ALL FINISHES ARE TO CONFORM TO THE CURRENT BUILDING REGULATIONS.
 3. REFER TO A SEPARATE DOCUMENT FOR THE DESIGNER'S RISK ASSESSMENT.
 4. ALL WORKS OR MATERIALS INDICATED ON THIS DRAWING ARE TO BE TO THE LATEST RELEVANT BRITISH STANDARDS AND CARRIED OUT IN ACCORDANCE WITH THE BRITISH STANDARDS CODES OF PRACTICE OR RECOGNIZED INSTITUTE OR TRADE ASSOCIATION RECOMMENDATIONS AND PUBLICATIONS.


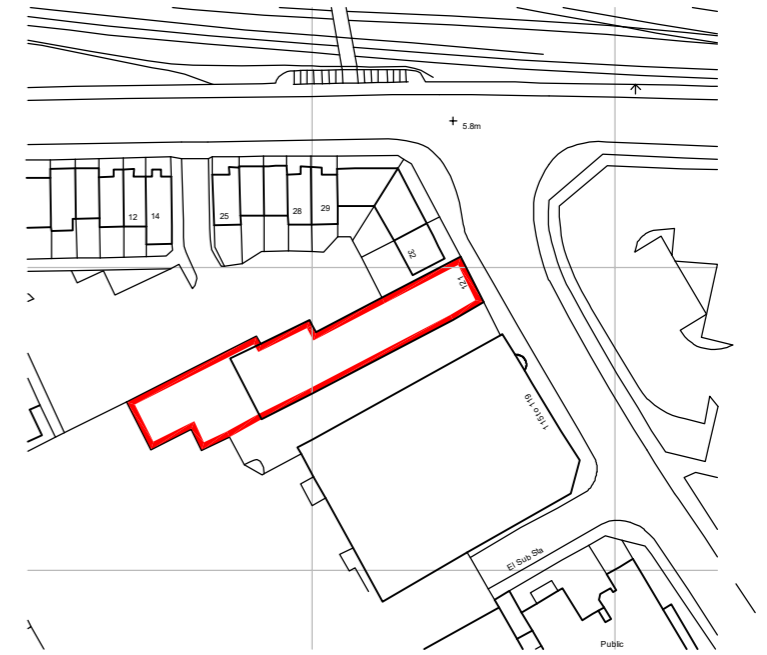


1:500 scale

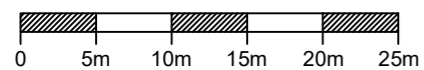

Ordnance Survey (c) Crown Copyright 2019.
 All rights reserved. Licence number 100022432

1:1250 scale

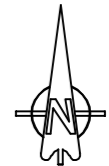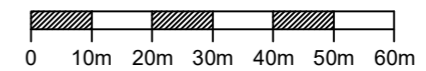

Revision	Date	Description	Drawn	Checked
P2	Apr 2021	Planning	TH	
P1	Oct 2019	Pre App	TH	



Lansdowne House
 25-26 Hampshire Terrace
 Portsmouth PO1 2QF
 Hampshire England
 Tel: (023) 92 755 333
 E-Mail: admin@plcarchitects.com
 Web: www.plcarchitects.com

Client:

Project:
 121 Blackfriars Road,
 Portsmouth PO5 4NL

Drawing Title:
 Block Plan
 Location Plan

Drawn By	Date	Checked By	Date	Approved By	Date
TH					

Drawing No.	Revision	Scale
19.3142.104	P2	1:100 @ A1

PLC ARCHITECTS © COPYRIGHT RESERVED 2019
 NOT TO BE SCALED. DIMENSIONS TO BE CHECKED ON SITE
 SCALING ONLY FOR LOCAL AUTHORITY PURPOSES