

GROUND FLOOR.




Copyright of this drawing is the property of Urban Edge Architecture Limited. It must not be reproduced or amended nor used in the execution of any works whether in conjunction with the proposed works for which it is prepared or otherwise without the express consent in writing of Urban Edge Architecture Limited.

Urban Edge Architecture Limited
One Scogate Mews, Scogate
Stamford, Lincolnshire, PE9 2PX
Tel: +444 (0)1780 755 665
Fax: +444 (0)1780 755 360

For information only DO NOT SCALE

LEGEND:
 UNIT DEMISE AREA

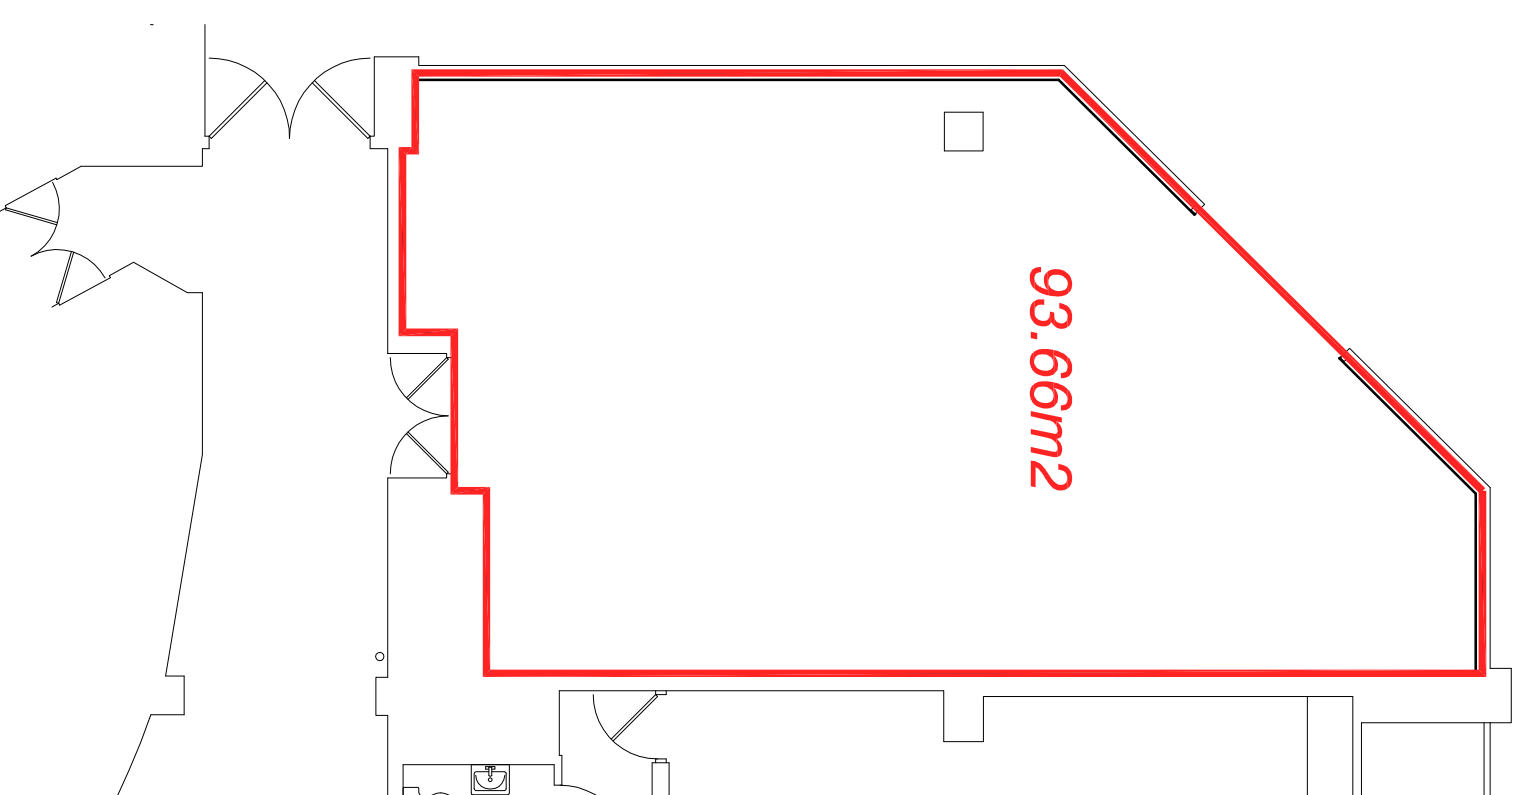

SCALE 1 : 100
SCALE 1 : 1



AGREEMENT FOR LEASE

Revision	Description	Date
	 architecture / masterplanning / design	
Client	ORCHARD STREET INVESTMENT MANAGEMENT	
Project	CASCADES SHOPPING CENTRE PORTSMOUTH	
Drawing	UNIT 31A DEMISE PLAN	
Scale	1:100 @ A3	Drawn: VI
Date	OCT 2017	
Project No. Drawing No.	1592 URB 31A[09] 00 01	Revision E00