


TO BE EXTENDED

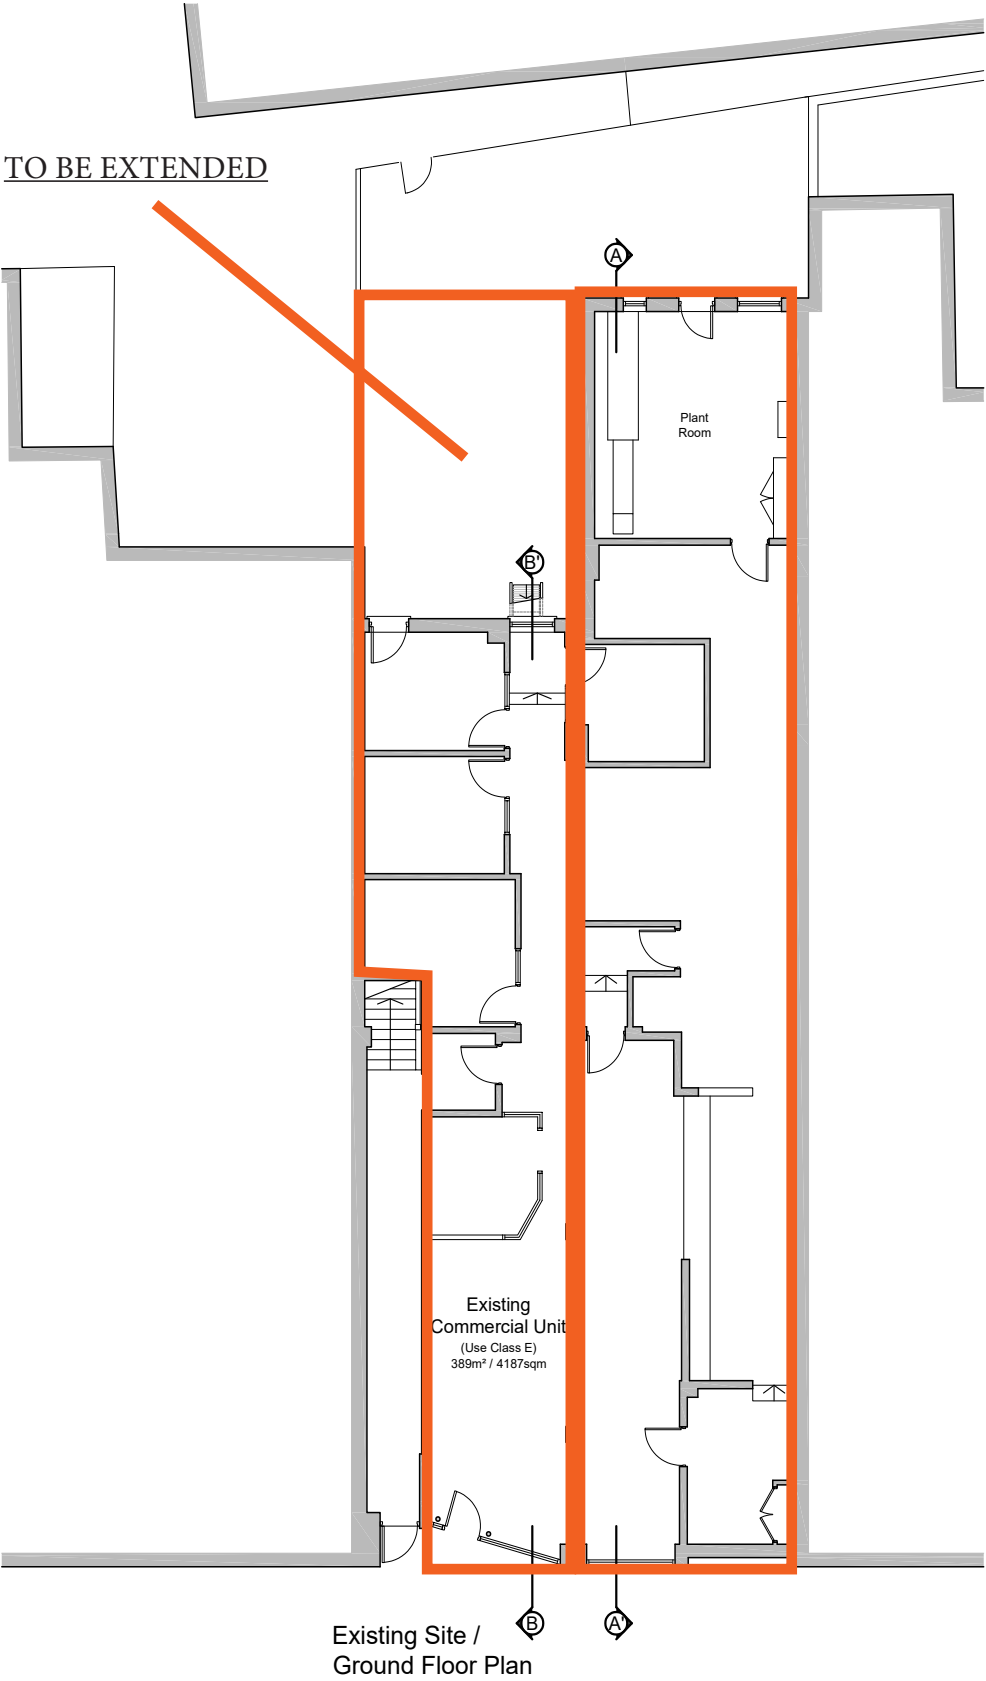

Existing  
Commercial Unit  
(Use Class E)  
389m<sup>2</sup> / 4187sqm

Existing Site /  
Ground Floor Plan

LONDON ROAD