










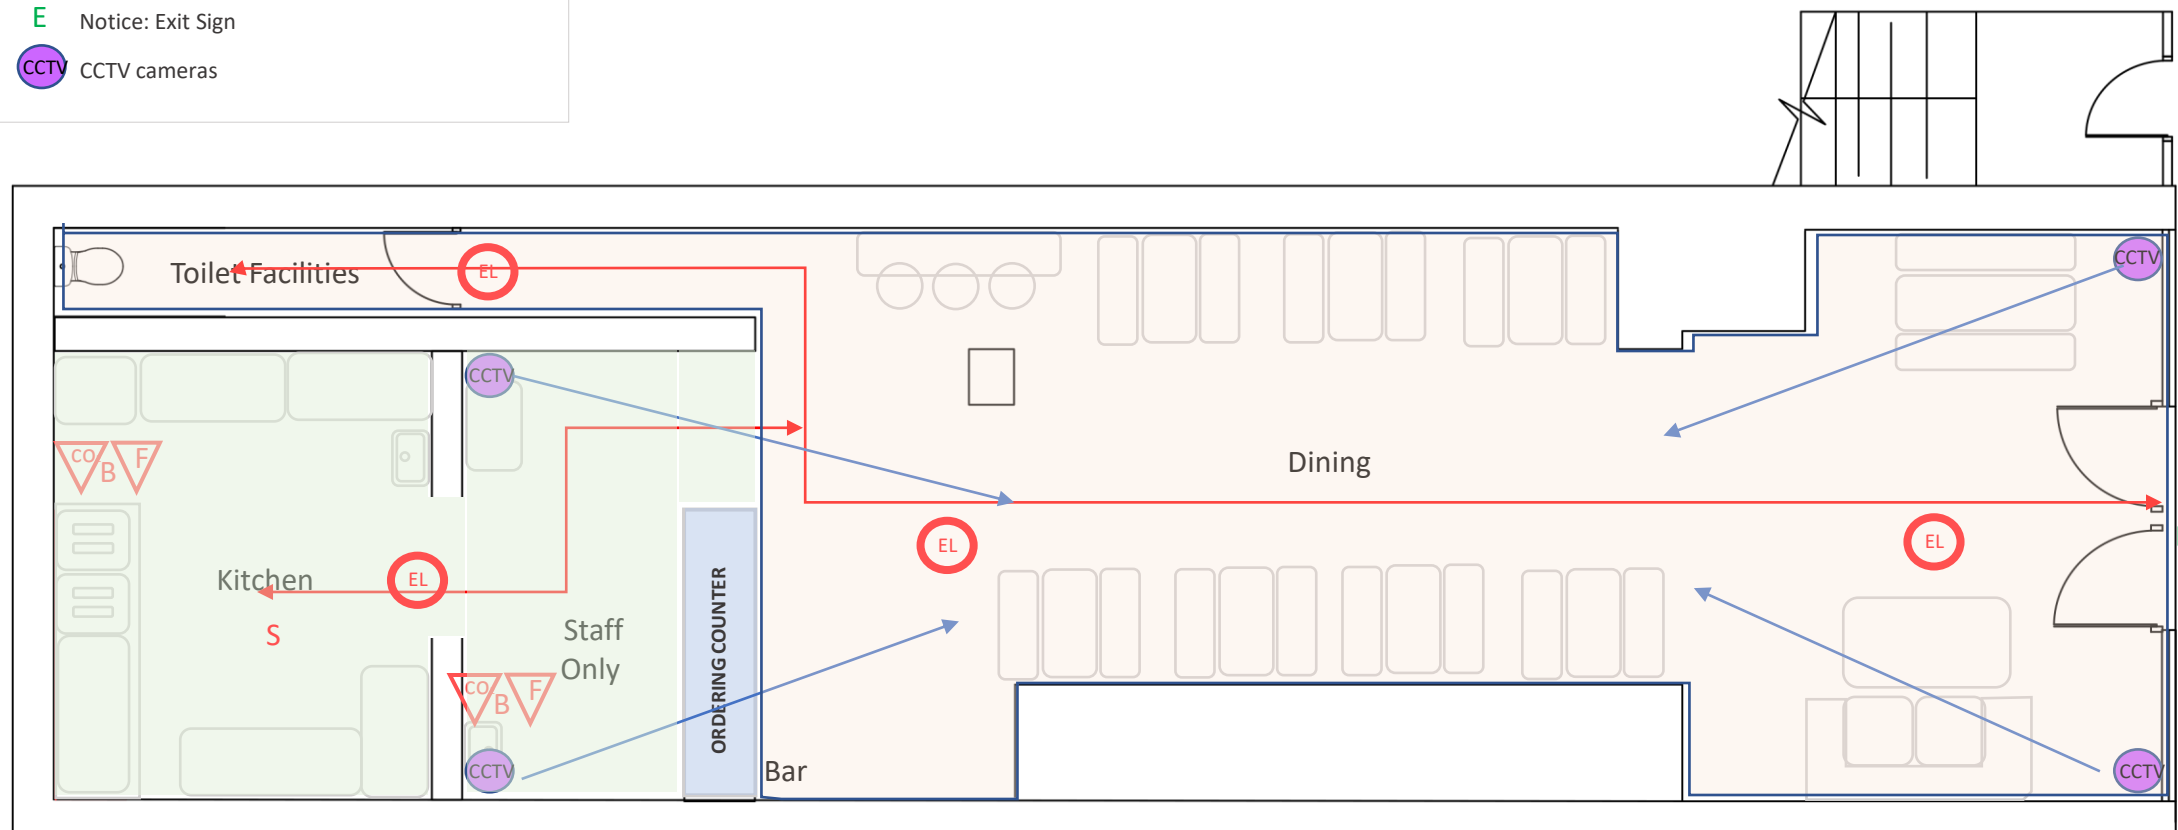


KEY

-  Escape Routes
-  Area for consumption of intoxicating liquor
-  Kitchen and Staff Area
-  Ordering counter


KEY – FIRE SYSTEMS

-  Emergency Lighting
-  Smoke Detectors
-  Fire Extinguisher: Foam
-  Fire Extinguisher: CO2
-  Fire Blanket
-  Notice: Exit Sign
-  CCTV cameras



PLAN

NOTES

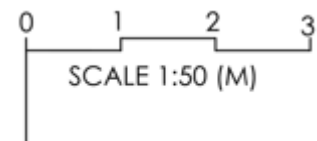

DRAWING STATUS:
Planning

PROJECT:
30 South Street
Chichester

DRAWING TITLE:
Alcohol Licence

CONTACT:

