


**NOTES**  
 CONTRACTORS MUST VERIFY ALL DIMENSIONS ON SITE BEFORE COMMENCING ANY WORK ON THIS DRAWING  
 IF THIS DRAWING EXCEEDS THE QUANTITIES IN ANY WAY THE ARCHITECTS ARE TO BE INFORMED BEFORE THE WORK IS BEGUN  
 MCBAINS COOPER CONSULTING LTD COPYRIGHT

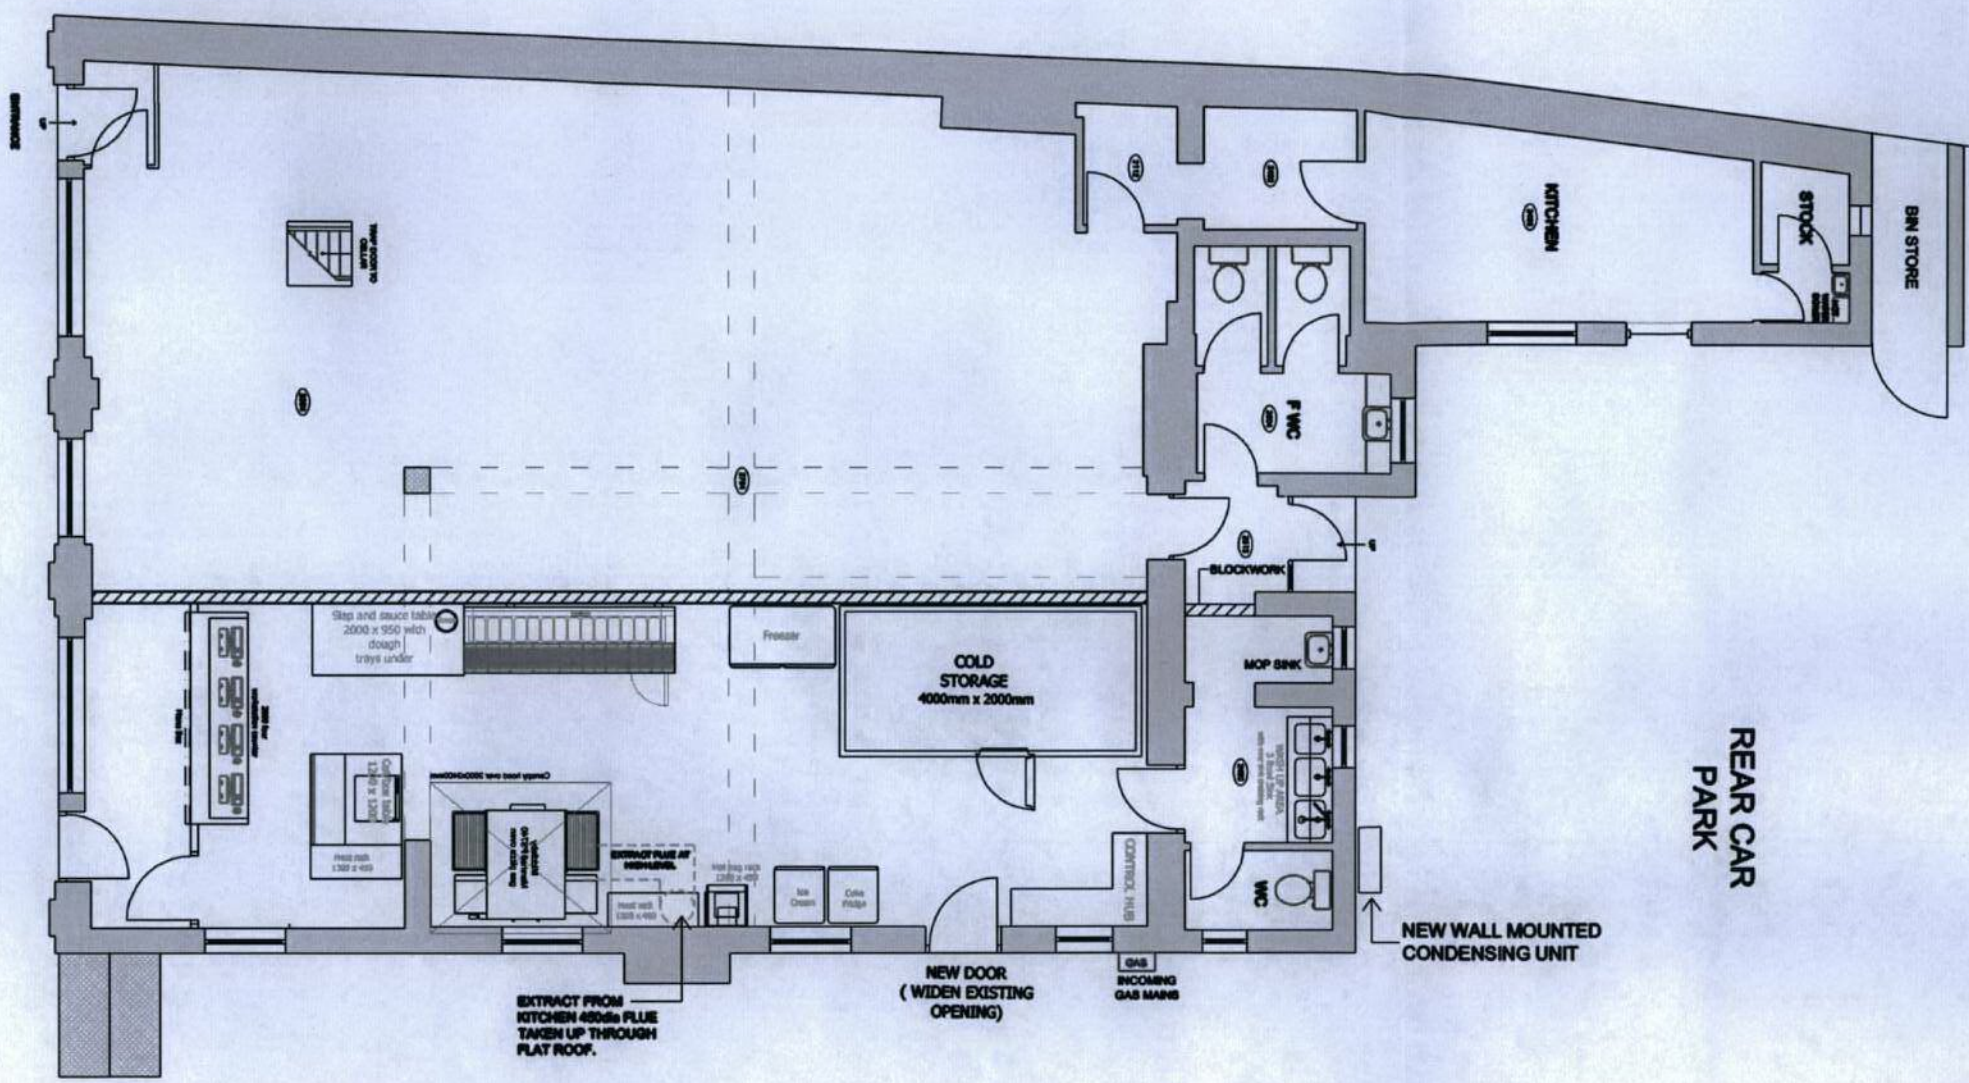

REAR CAR  
 PARK

PROPOSED  
 GROUND FLOOR

B	CONDENSING UNIT ADDED TO NEW EXTRACTOR	25-11	MAS
A	FOUNDATION	18-11	MAS
REV	AMENDMENT	DATE	CHKD

**McBAINS COOPER**  
 McBAINS COOPER CONSULTING LTD.  
 McLaren Building, 10th Floor,  
 35 Dale End, Birmingham, B4 7LN  
 TELEPHONE: 0121 212 4542  
 FACSIMILE: 0121 212 4543  
 WEBSITE: www.mcbains.co.uk  
 EMAIL: mcba@mcba.co.uk

CLIENT  
 PAPAJOHNS(GB)LTD

PROJECT  
 2 LONDON ROAD  
 PORTSMOUTH  
 PO2 6LH

DRAWING TITLE  
 PROPOSED GROUND FLOOR

**BUILDING SURVEYING**

SCALE	DRAWN BY	CHECKED	DATE
1:100@A3	MAS	AW	MAY'11
DRAWING NUMBER	REVISION		
BBS55044/03	B		