

Copyright of this drawing is the property of Urban Edge Architecture Limited. It must not be reproduced or amended nor used in the execution of any works whether in conjunction with the proposed works for which it is prepared or otherwise without the express consent in writing of Urban Edge Architecture Limited.

Urban Edge Architecture Limited  
One Scogate Mews, Scogate  
Stanford, Lincolnshire, PE9 2PX.

Tel: +44 (0)1780 755 665  
Fax: +44 (0)1780 755 360




For Information only DO NOT SCALE



## GROUND FLOOR.

## MEZZANINE FLOOR.

## FIRST FLOOR.

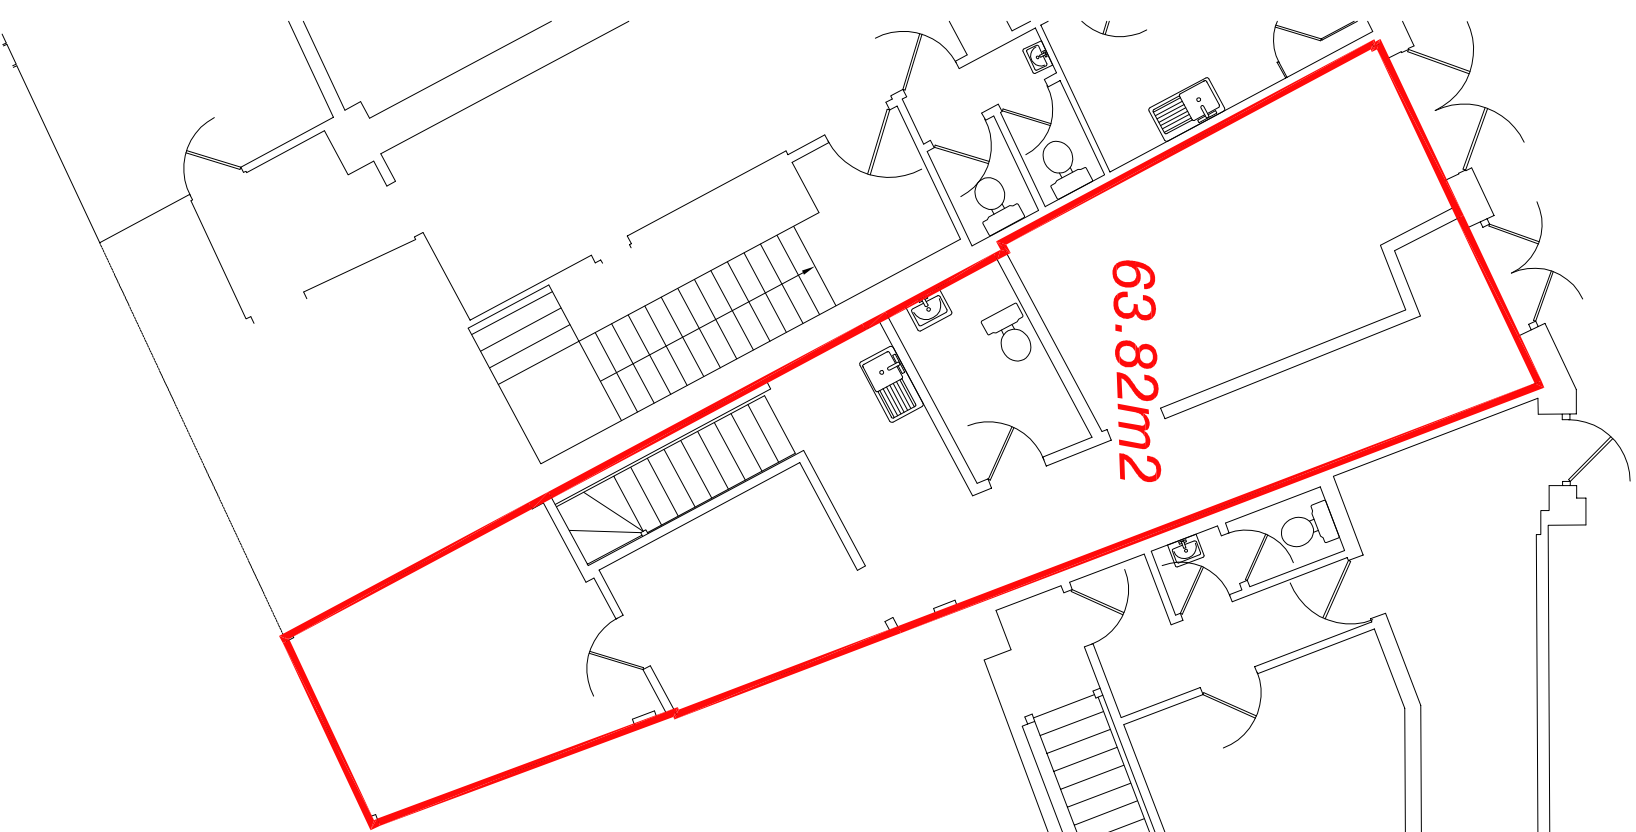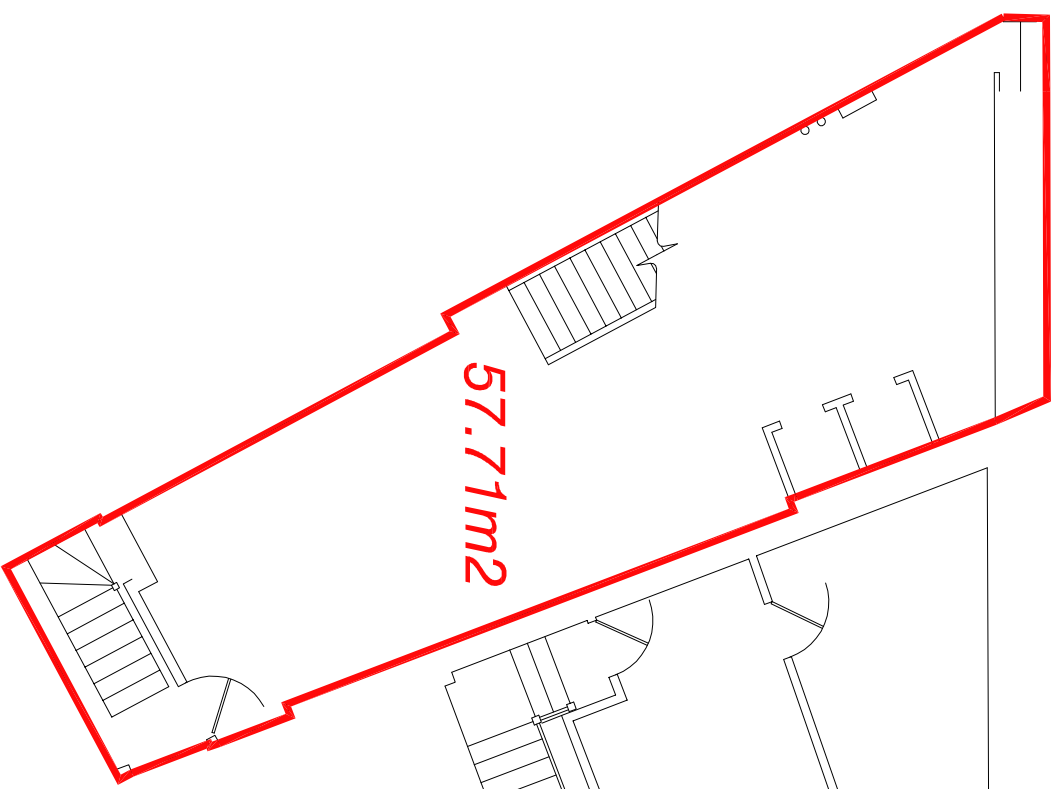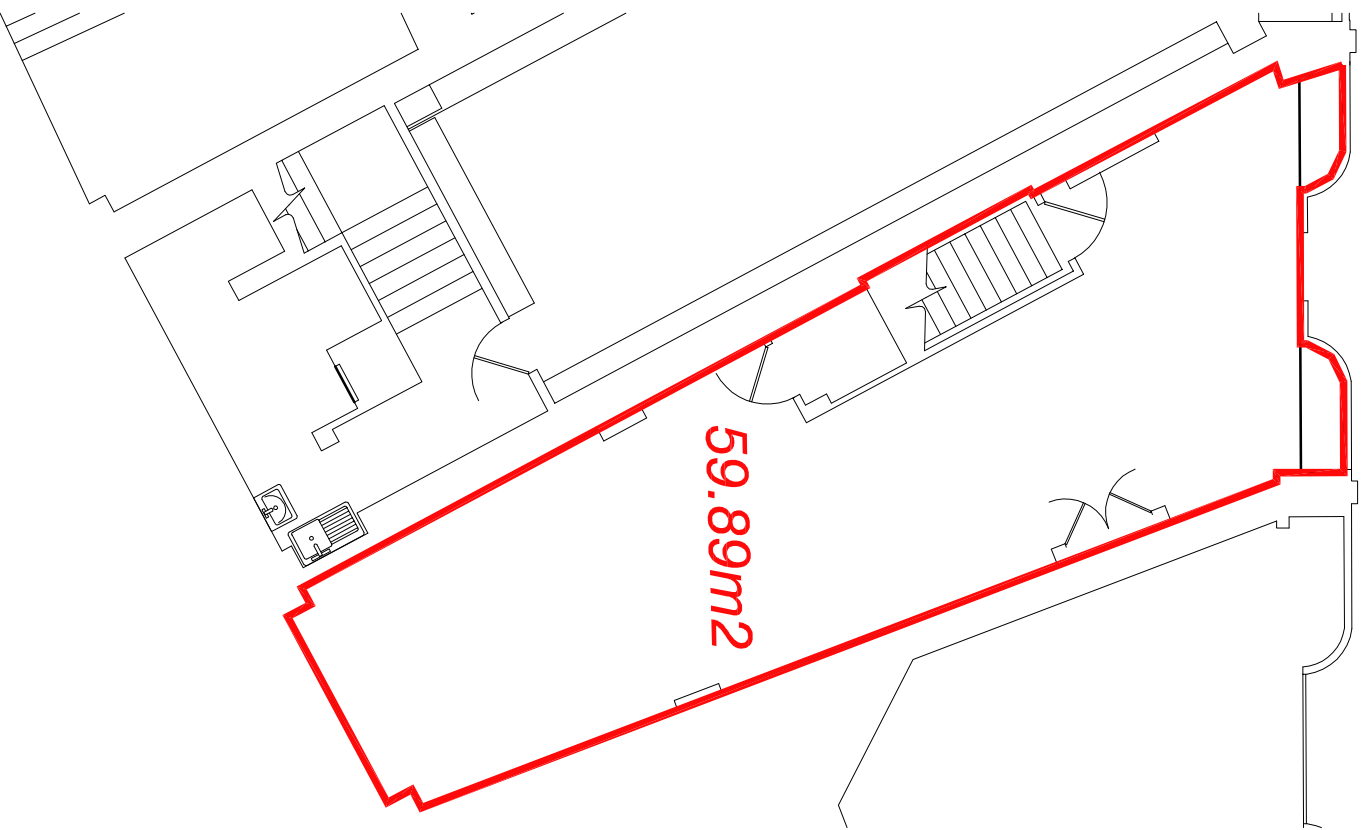

SCALE 1 : 100  
SCALE 1 : 1

AGREEMENT FOR LEASE

Scale	1:100 @ A3	Drawn	VI
Date	OCT 2017		
Project No.	1592	Drawing No.	URB 48 [09] 00 01
Revision			E00

Client  
**ORCHARD STREET INVESTMENT MANAGEMENT**

Project  
**CASCADES SHOPPING CENTRE PORTSMOUTH**

Drawing  
**UNIT 48 DEMISE PLAN**

Revision Description Date

**URBANEDGE**  
architecture / masterplanning / design