

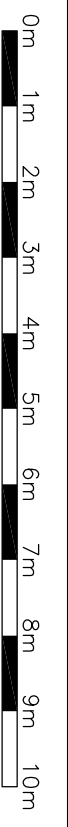
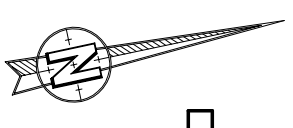


GROUND FLOOR PLAN

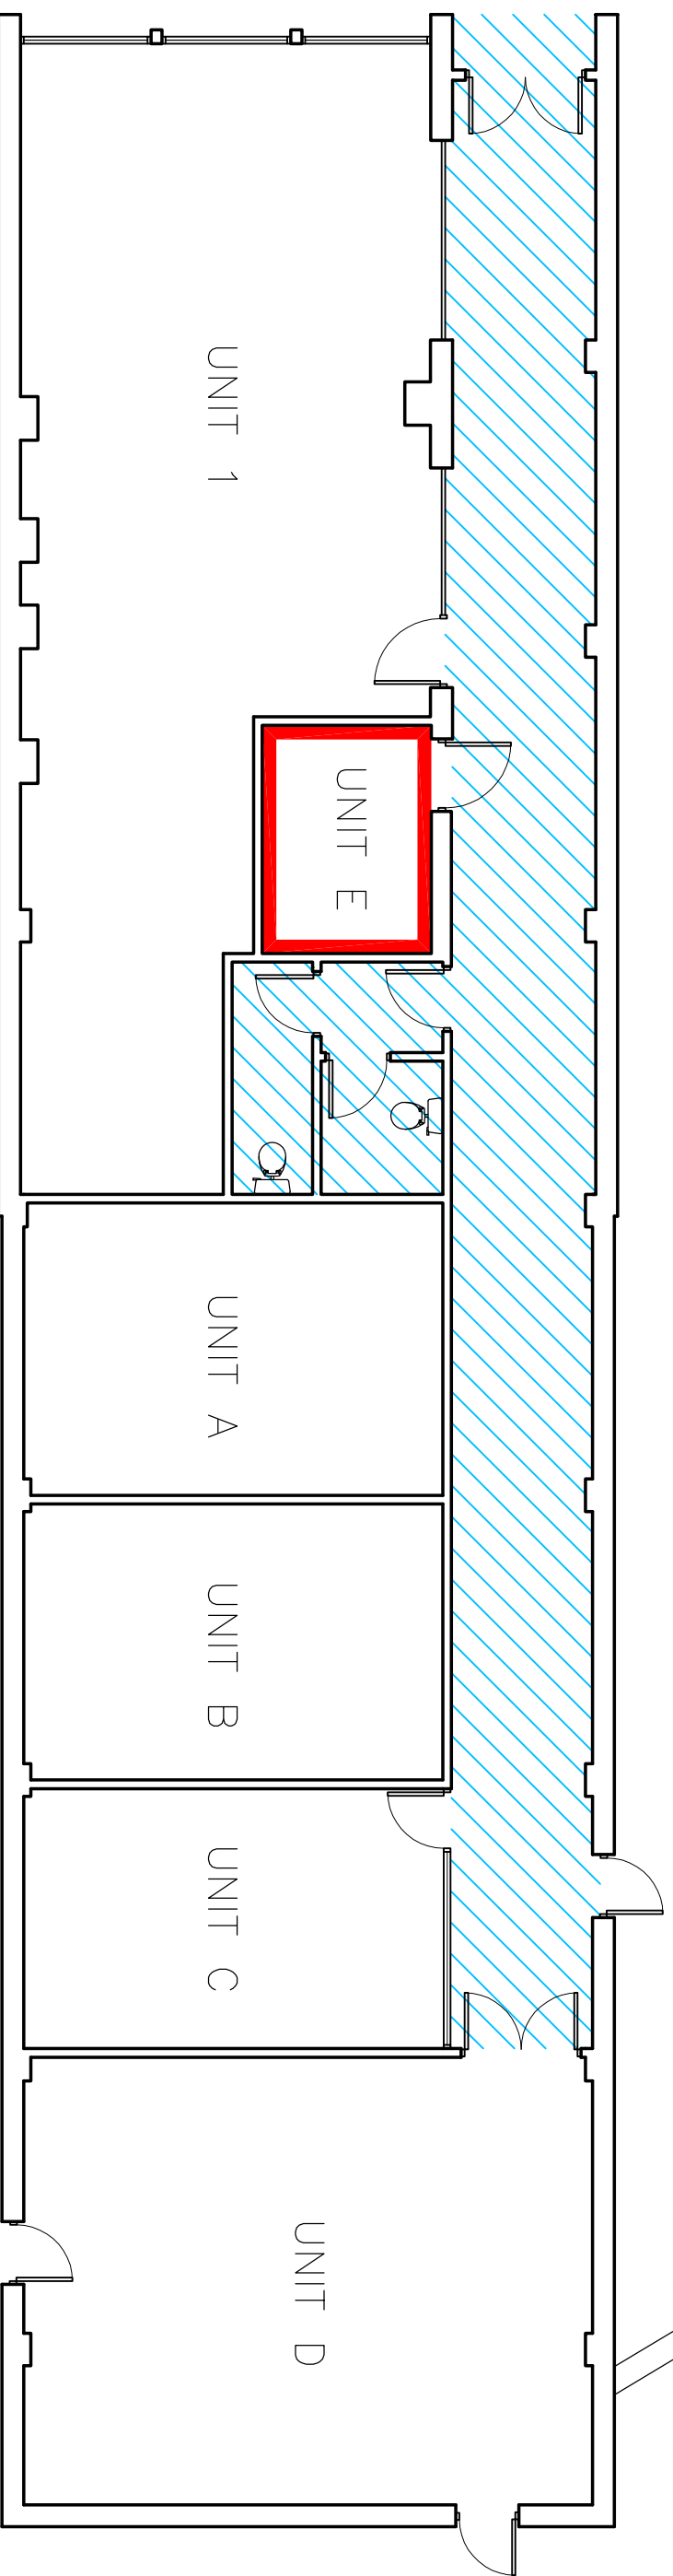

SITE LOCATION

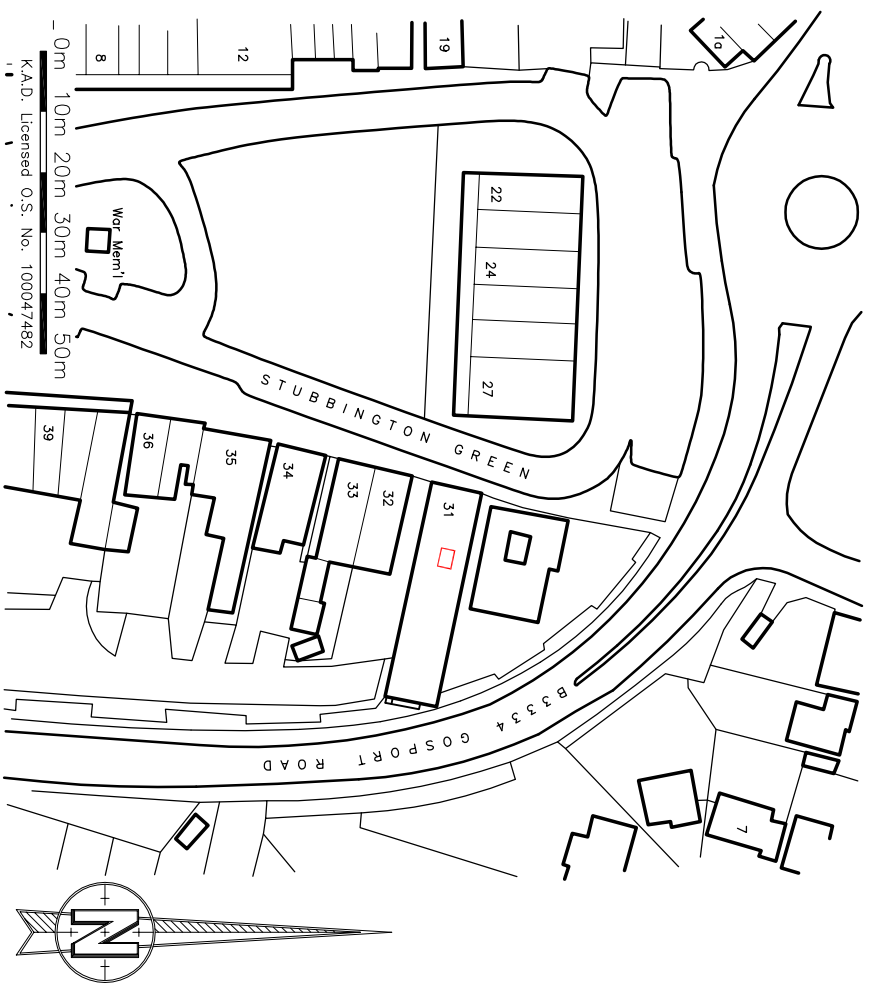

STUBBINGTON MALL, UNIT E
 KIOSK, 31E STUBBINGTON GREEN
 HAMPSHIRE PO14 2LE

1:100 & 1:1250@A3 NOVEMBER 2015



K.A.D. Ltd.
 NIGHT ARCHITECTURAL DESIGN
 The Gatehouse, Admirals Wood
 7 Coldeast Way
 Sarisbury Green
 Southampton
 SO31 7AT
 m: 07801 346 479
 t: 01489 660 194
 e: ian@k-a-d.co.uk