
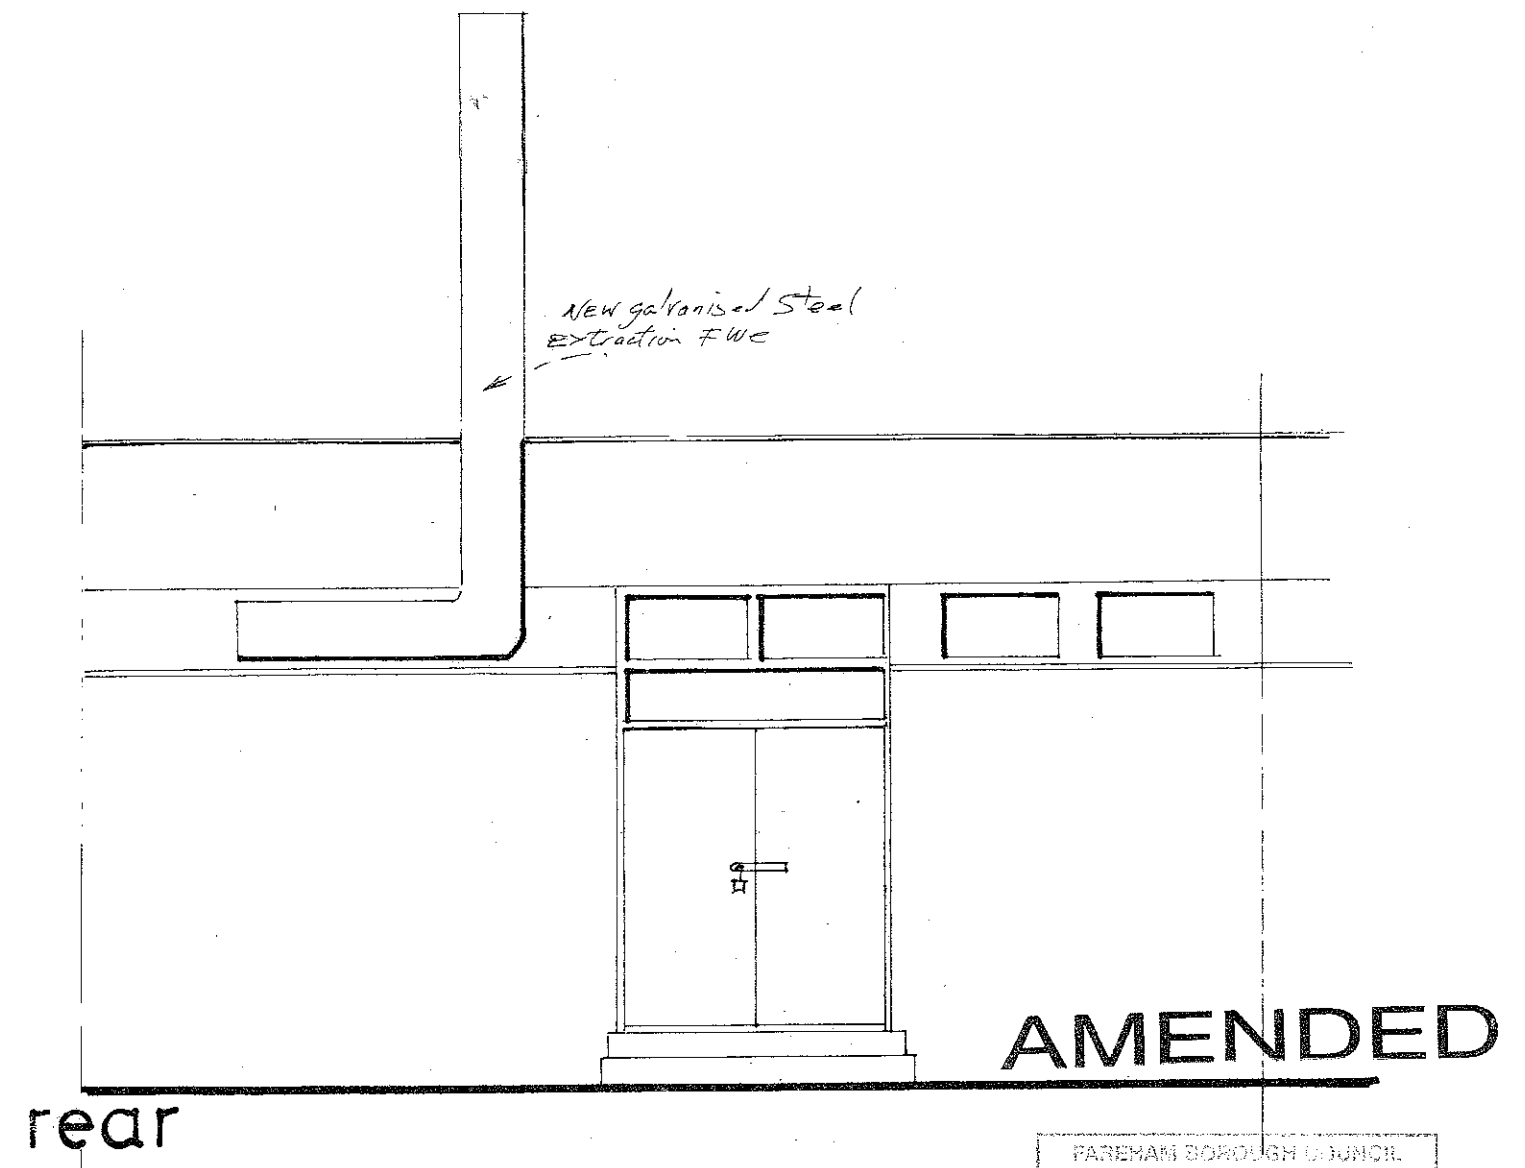


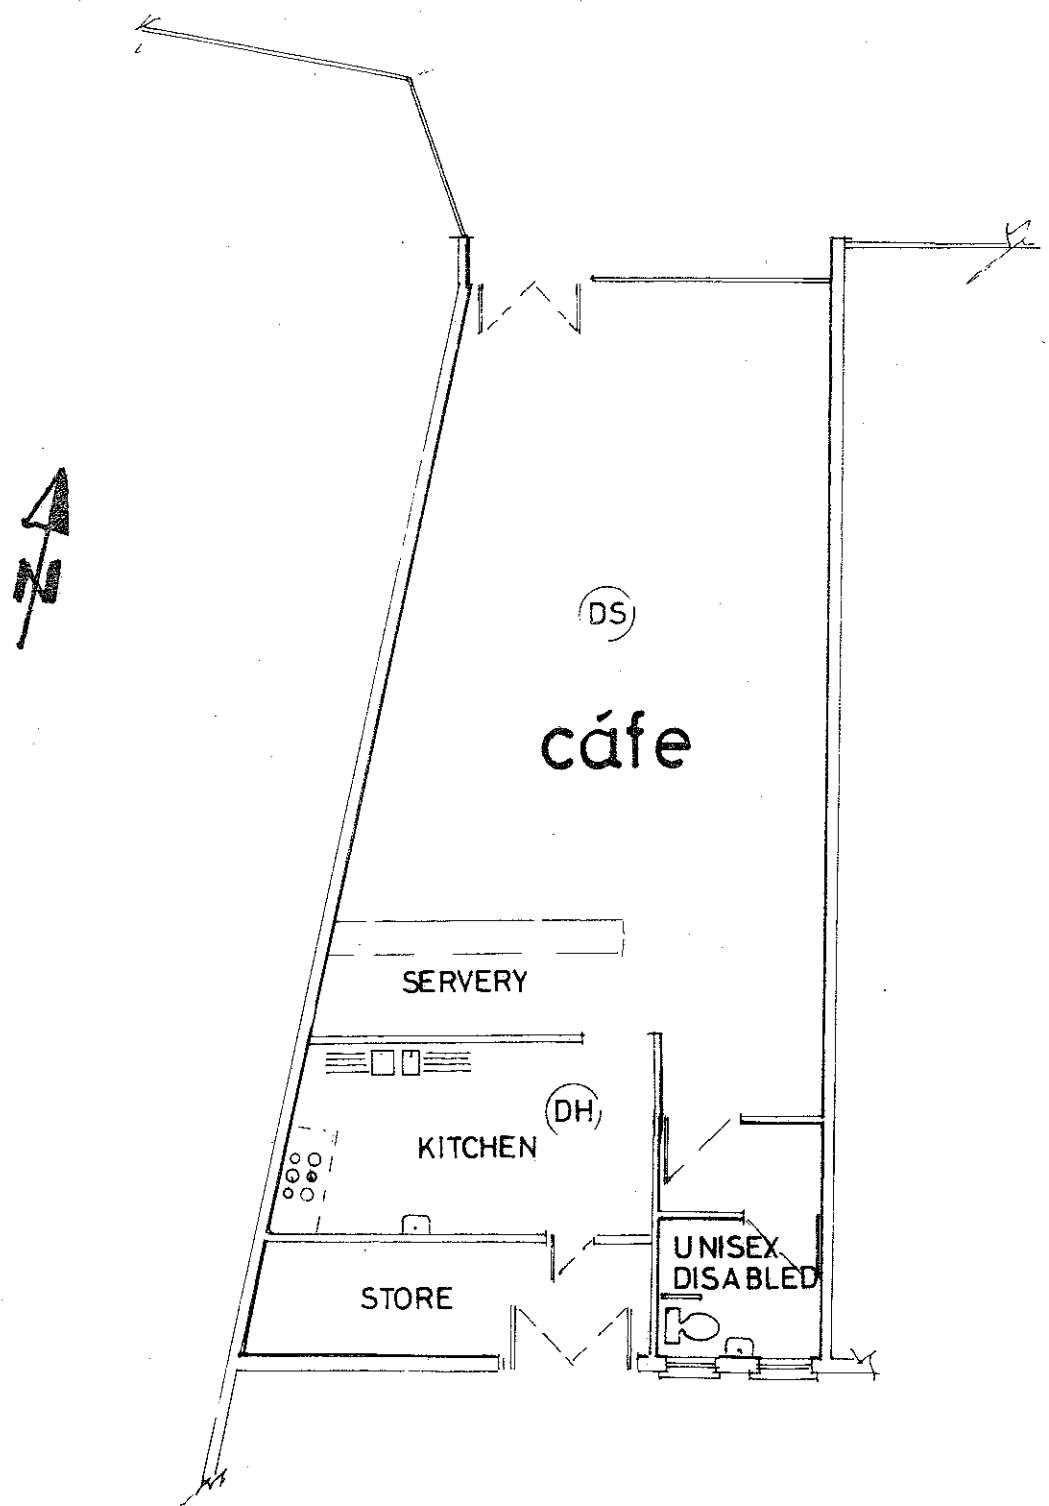

1/50

PAREHAM BOROUGH COUNCIL PLANNING DEVELOPMENT CONTROL	
10 MAR 2009	
Ref:	P/09/0088/C4
Decision:	

10 West Street
Portchester PO16 9UZ
proposed café/take away
1/100