




Contractor is to check and report all discrepancies.
Do not use scaled dimensions for setting out.
The drawing and the building works shown are
the copyright of the Architect.

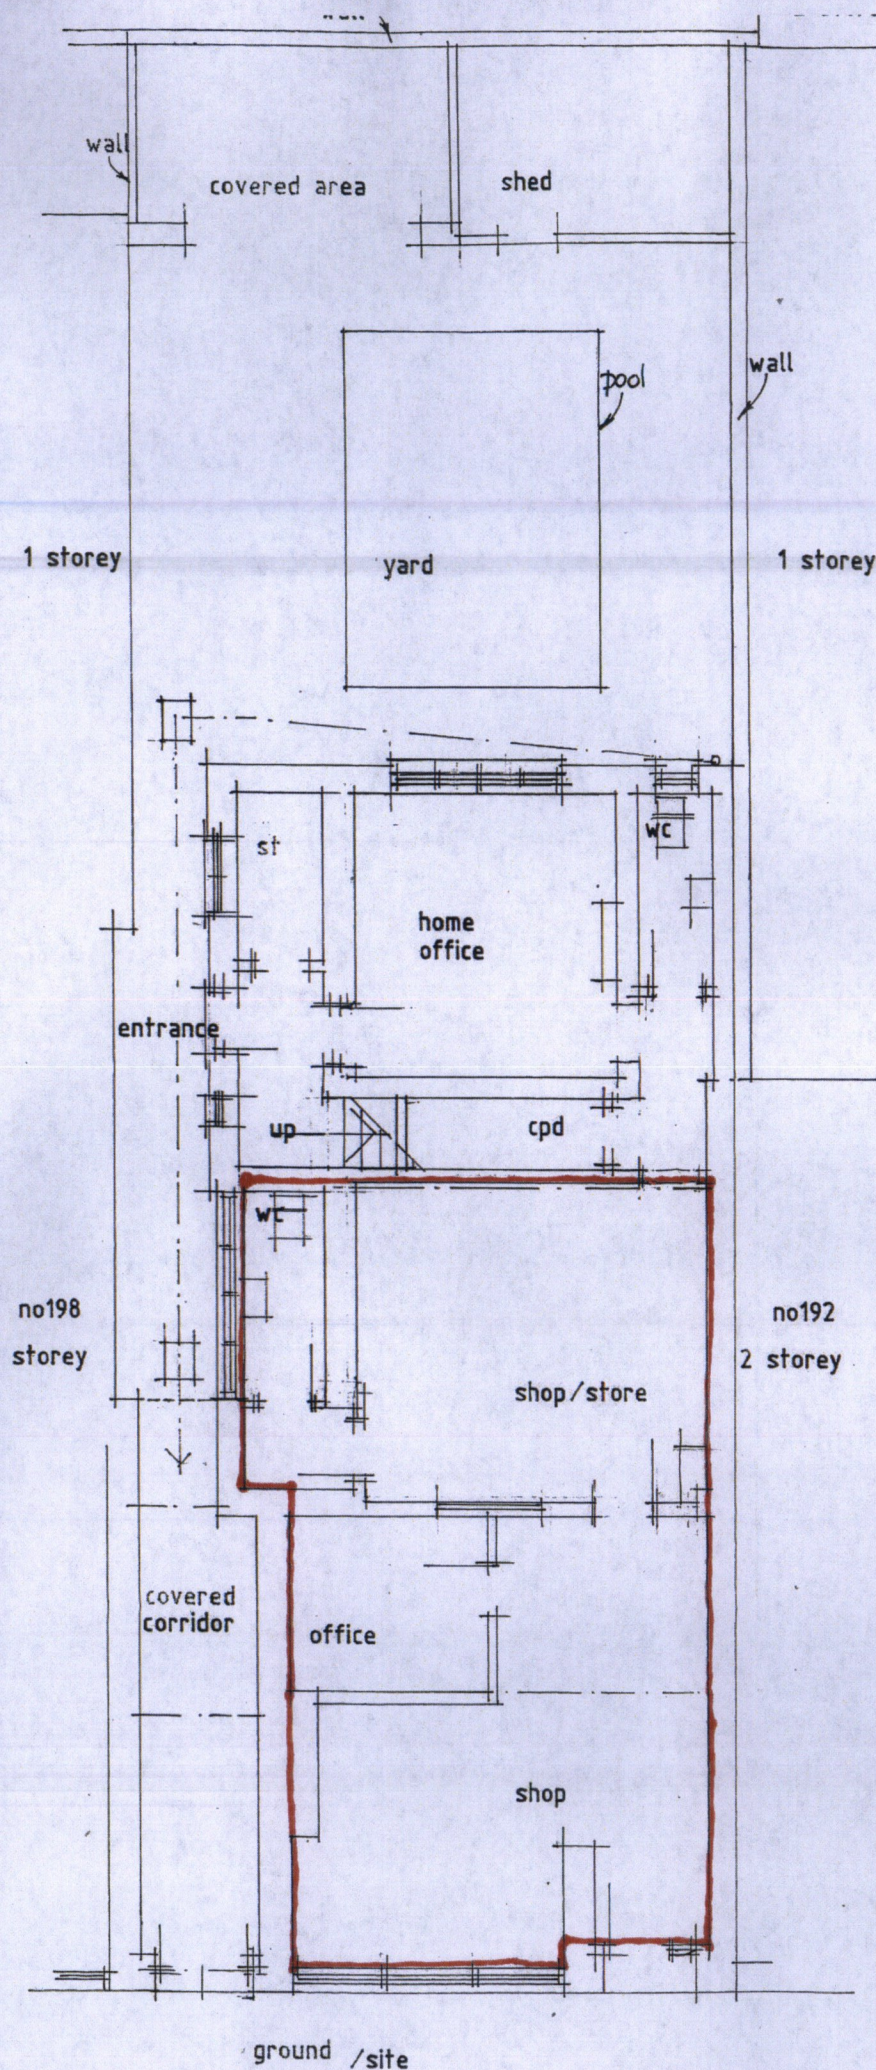


ground /site

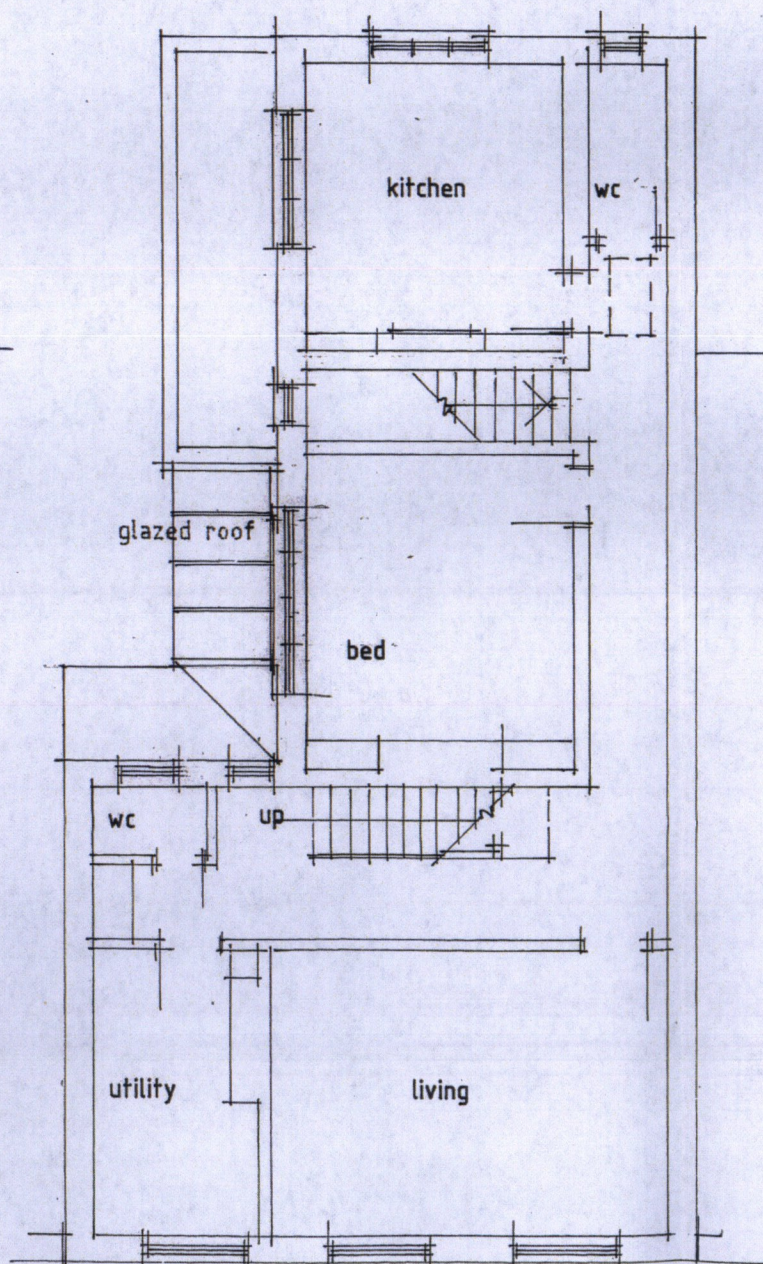

first

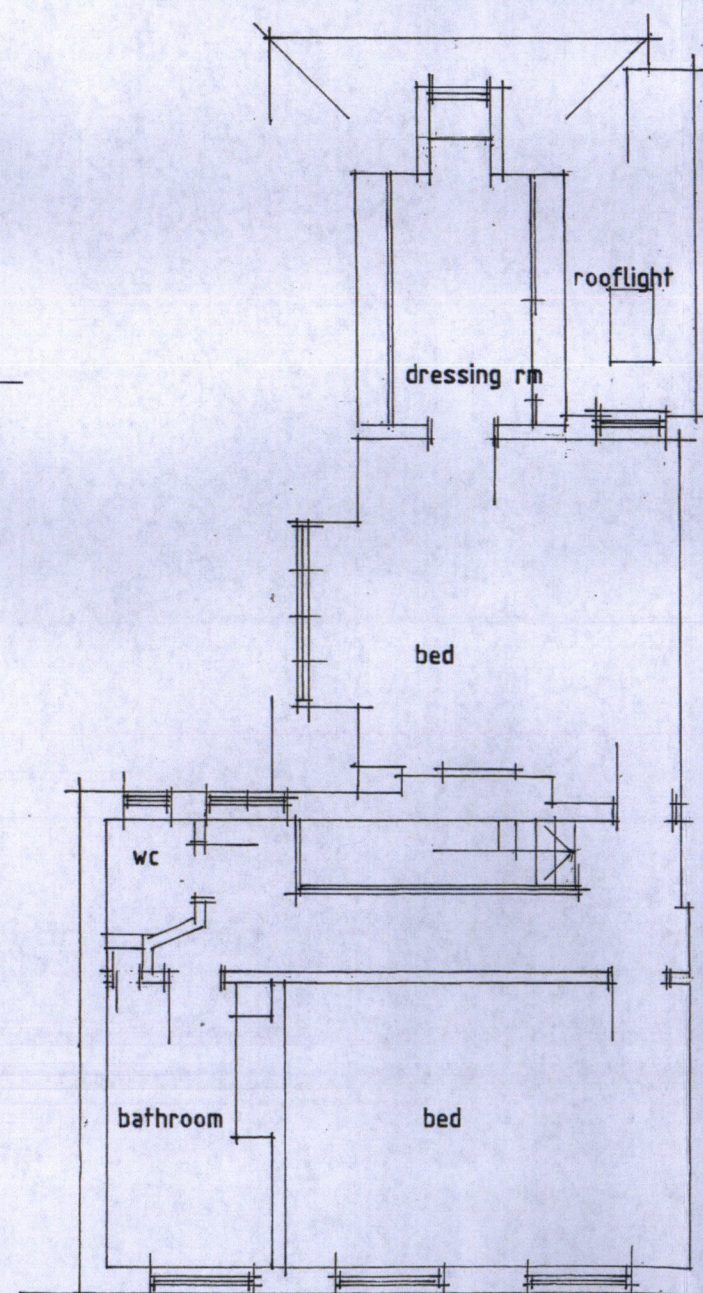

second

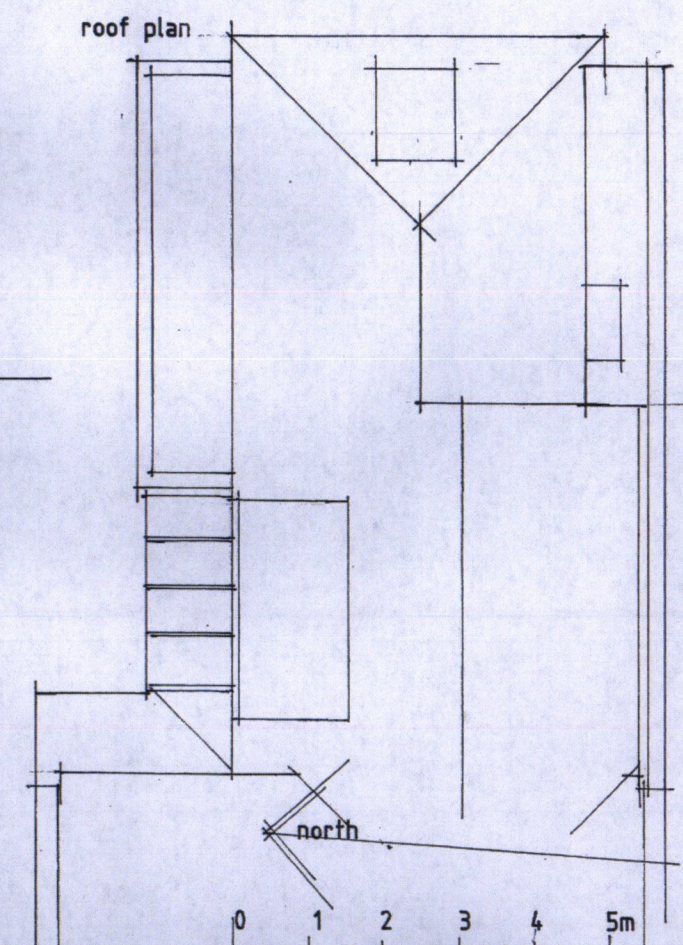

Building Design
Chartered Architects

tel: 01323 410095

fax: 01323 417234

job title
194-196 fratton road portsmouth

scale 1:100 @ A3 date oct 2015

drawn

drawing ref
plans existing

number
2963/3/2 b

b17.2.16
a- 24.11.15