


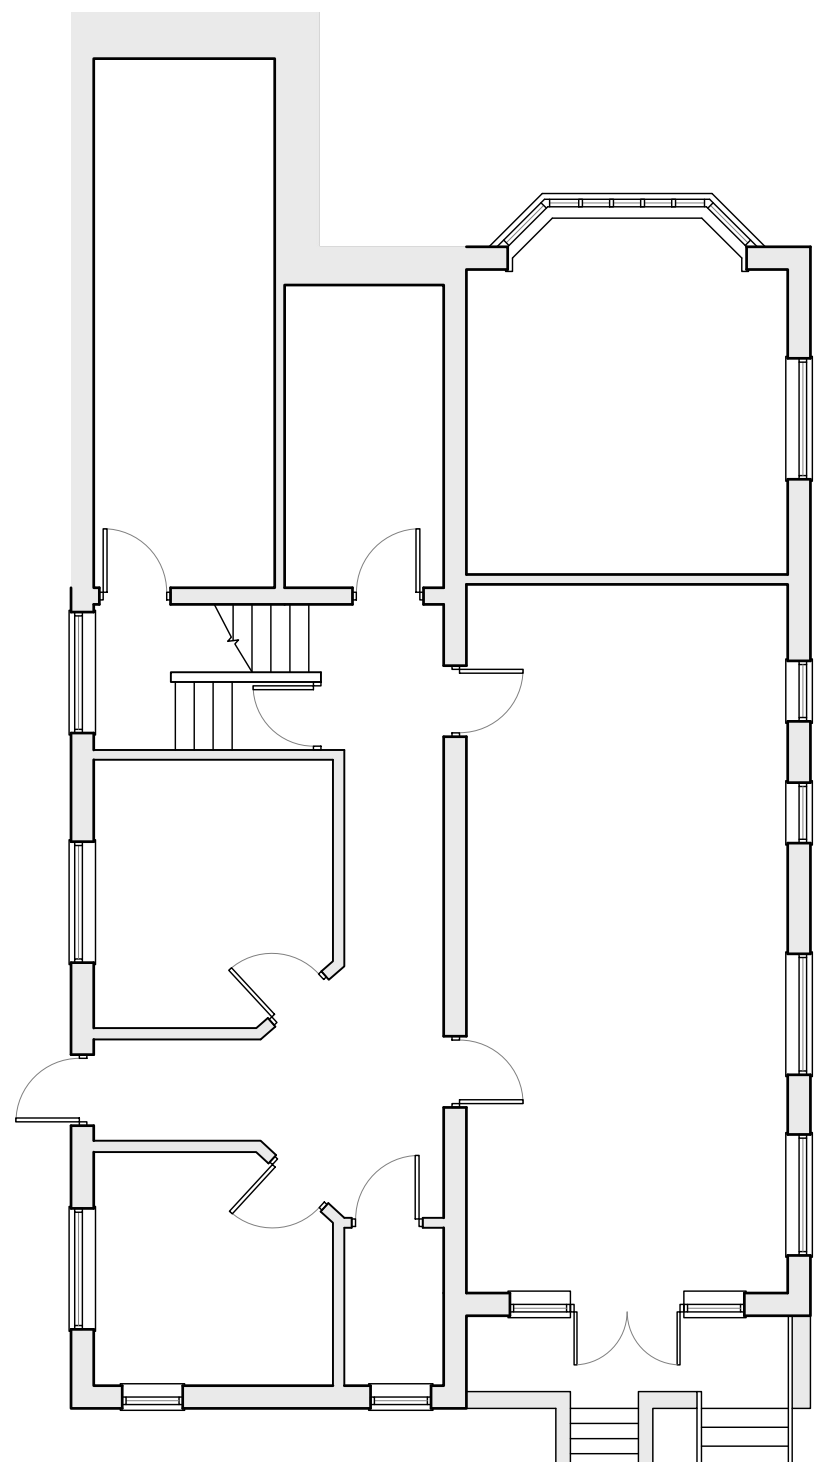


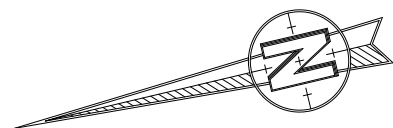


Existing Lower Ground Floor - 1:100

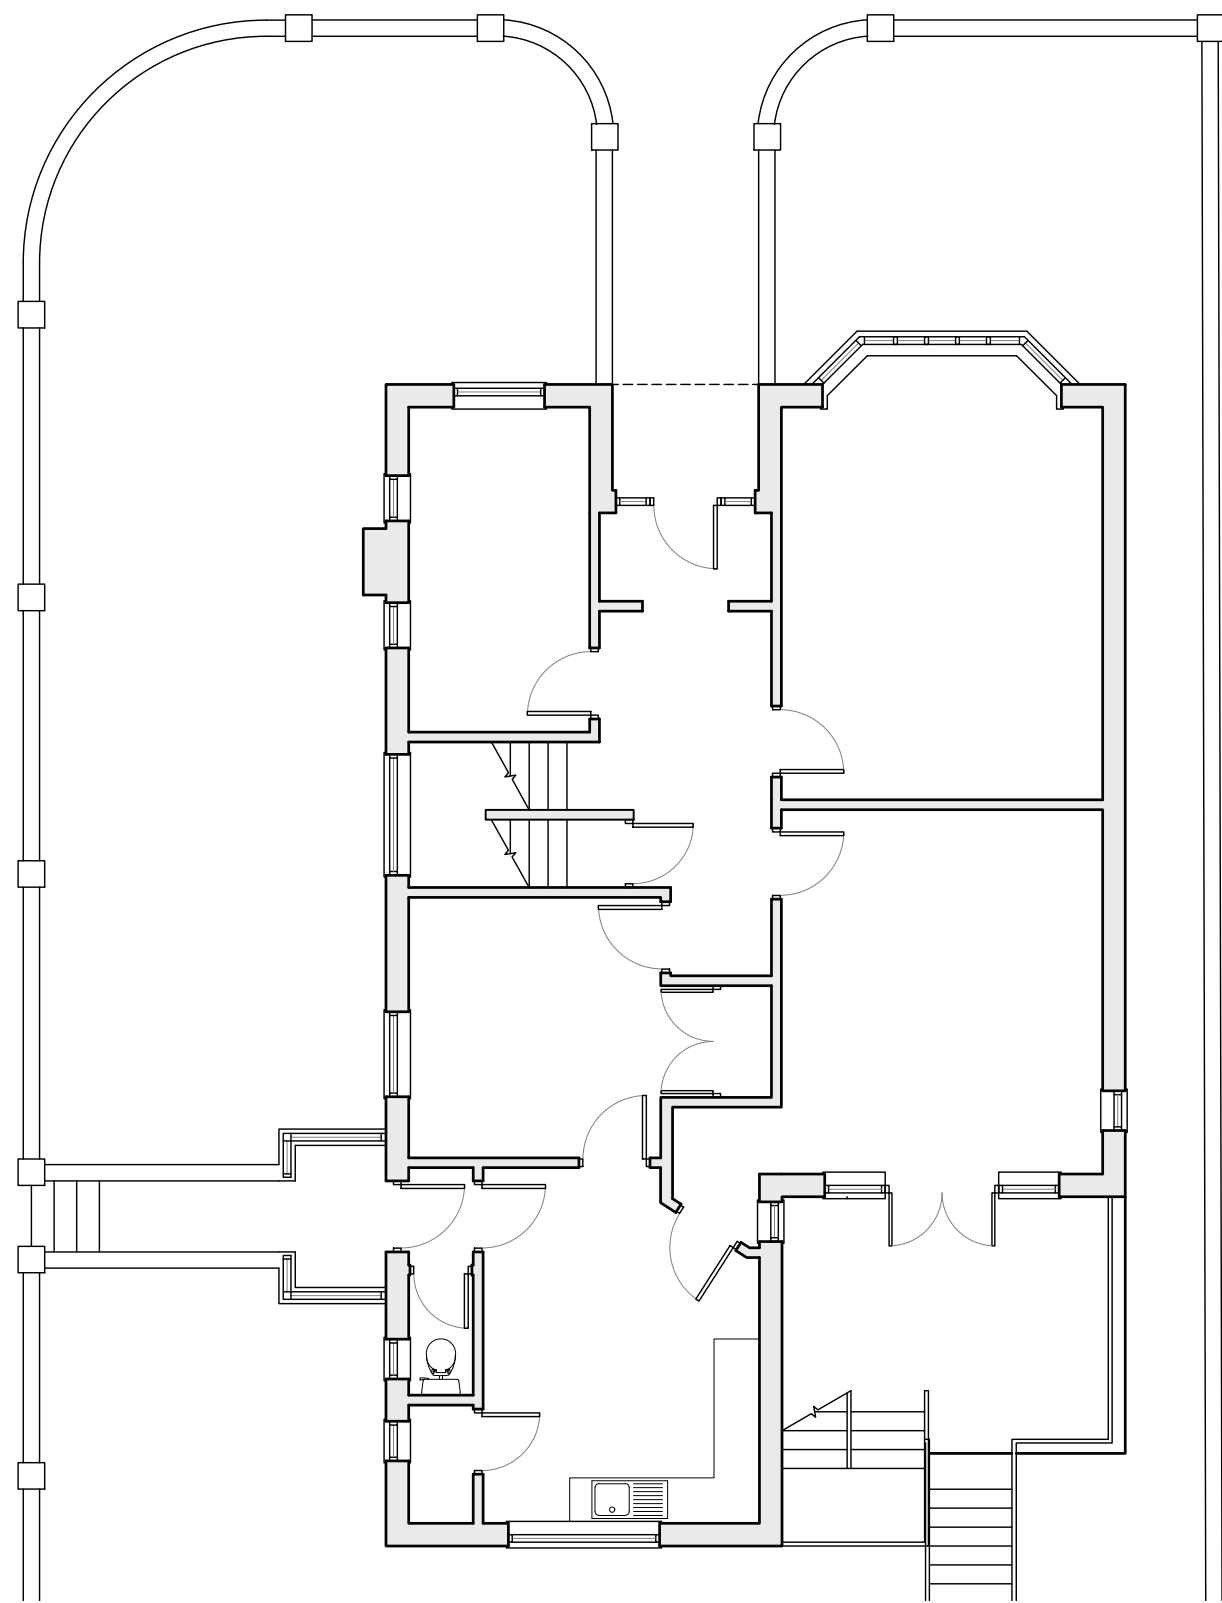


Existing Ground Floor - 1:100

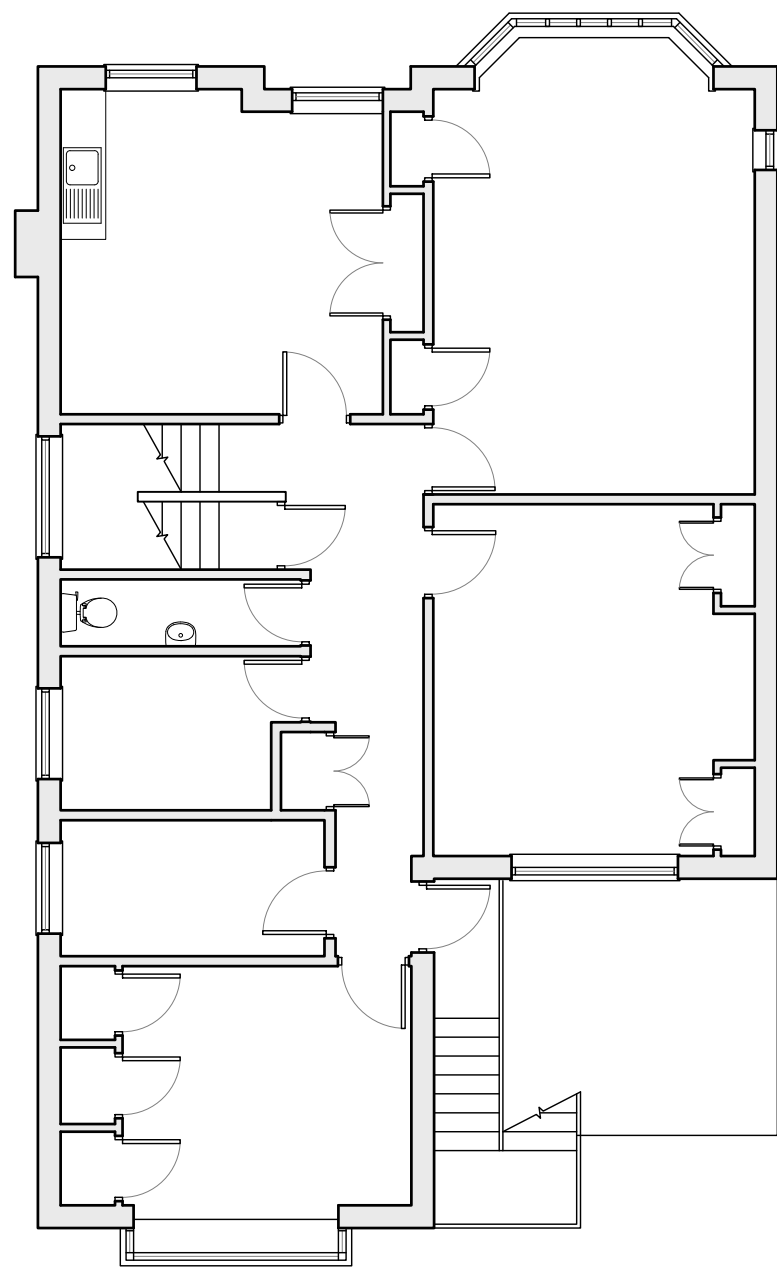


Existing First Floor - 1:100

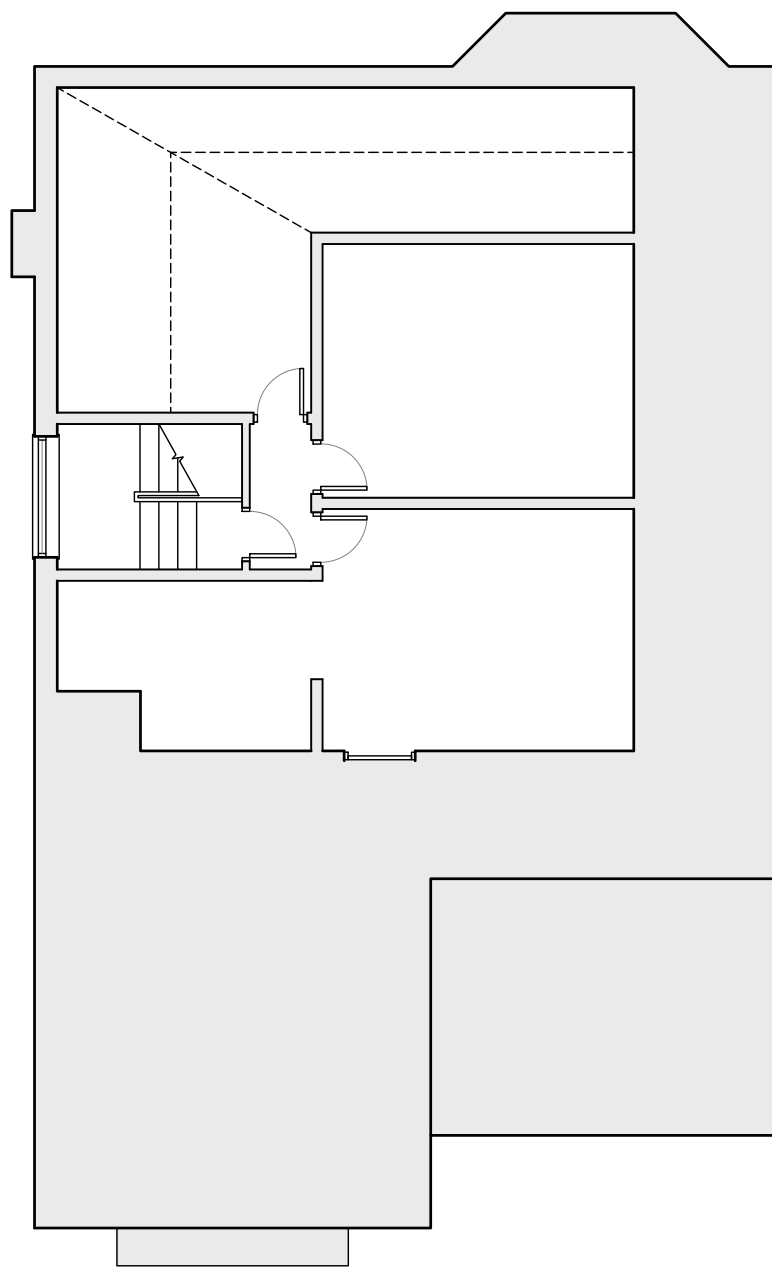


Existing Second Floor - 1:100

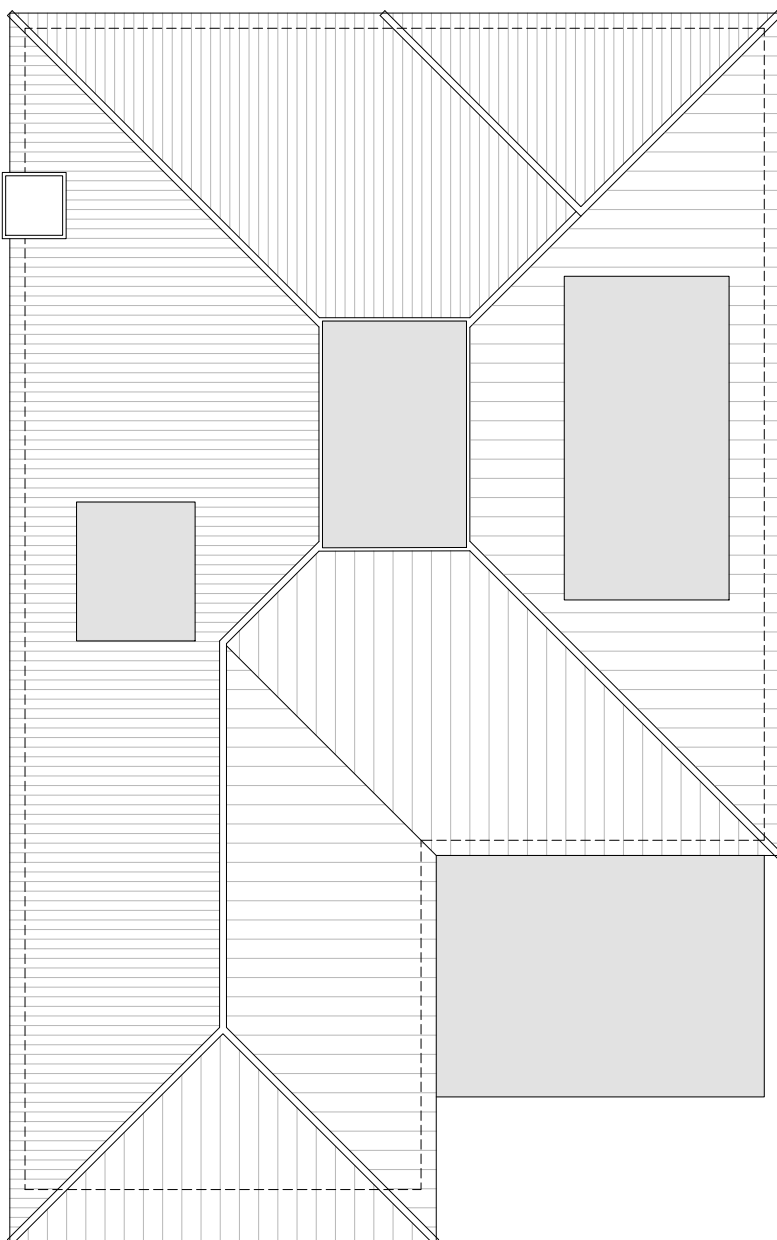

Existing Roof Plan - 1:100

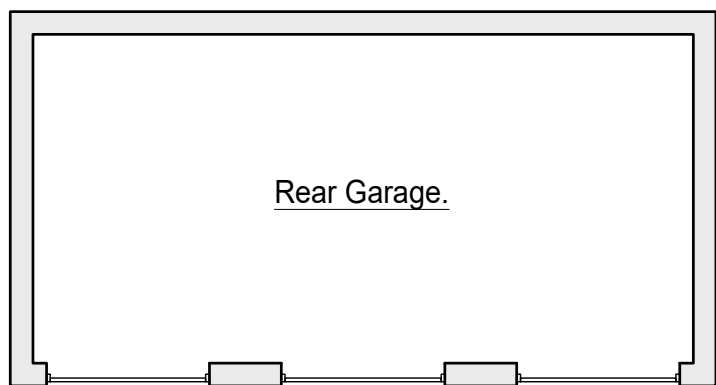


Existing Garage - 1:100

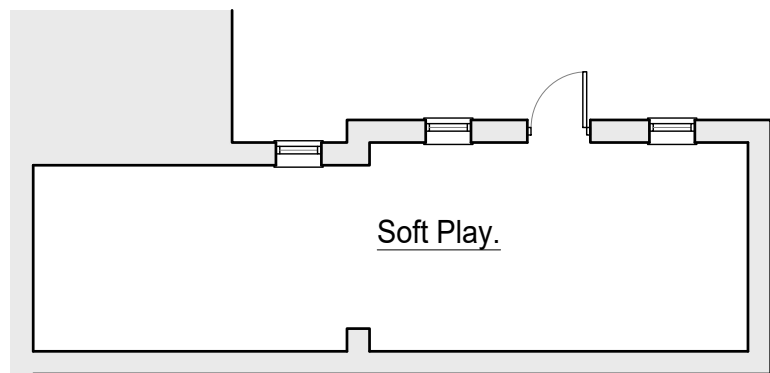

Existing Soft Play Area - 1:100



Existing Garage Roof Plan - 1:100

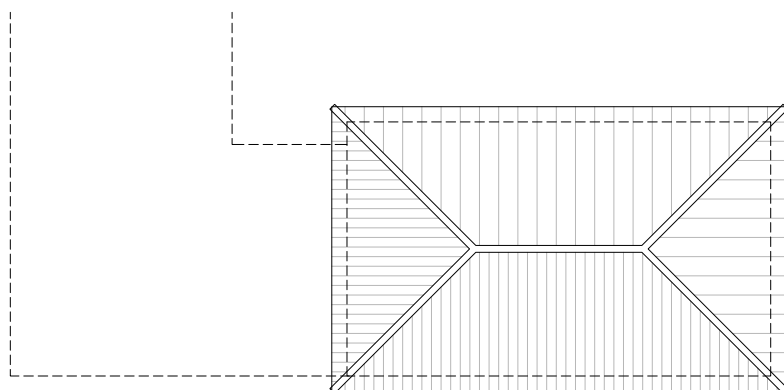

Existing Soft Play Area Roof Plan - 1:100



Rev	Revision	By	Date

KNIGHT
Consulting
ARCHITECTURE - SURVEYING - PLANNING
admin@knight-consulting.co.uk

First Floor Unit 7
The Quarterdeck
Port Solent
PO6 4TP
T: 01489 660194
www.knight-consulting.co.uk

Client				
SHW				
Project				
31 PALMEIRA AVENUE HOVE BN3 3GD				
Drawing				
EXISTING FLOORPLANS AND ROOF PLANS				
Scale		Date		
1:100 @A2		JUNE 2024		
Project no.	Sequential	Bldg/Floor	Detail	Rev
KC	02	A	EX	B