




Location Plan

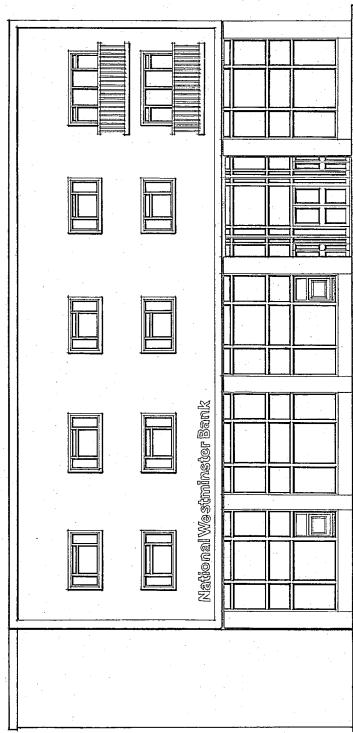


Elevation 1:100 To Osborne Road

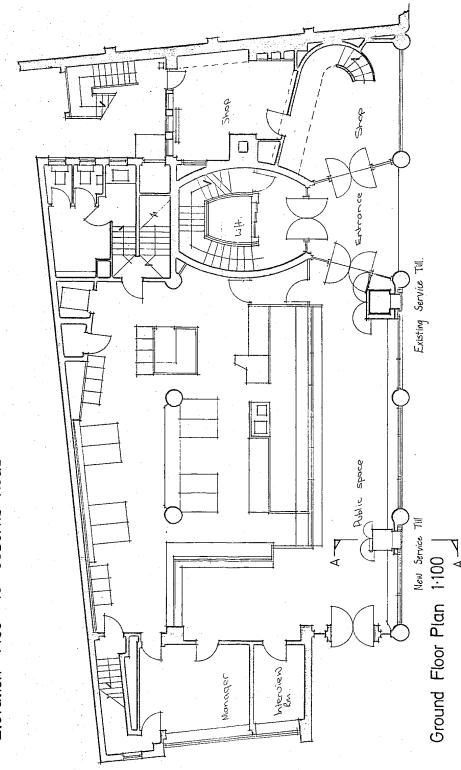


Elevation 1:100 To Osborne Road

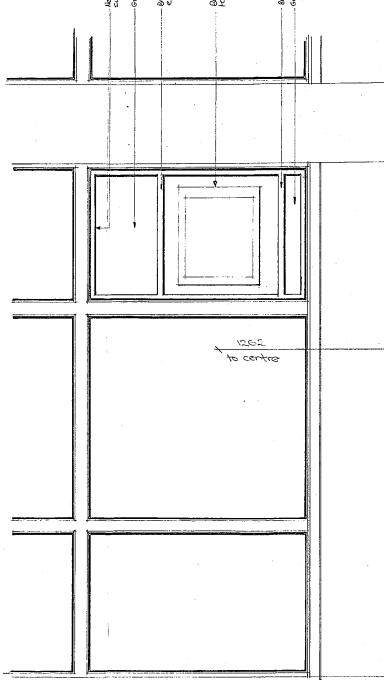

Key Elevation 1:20

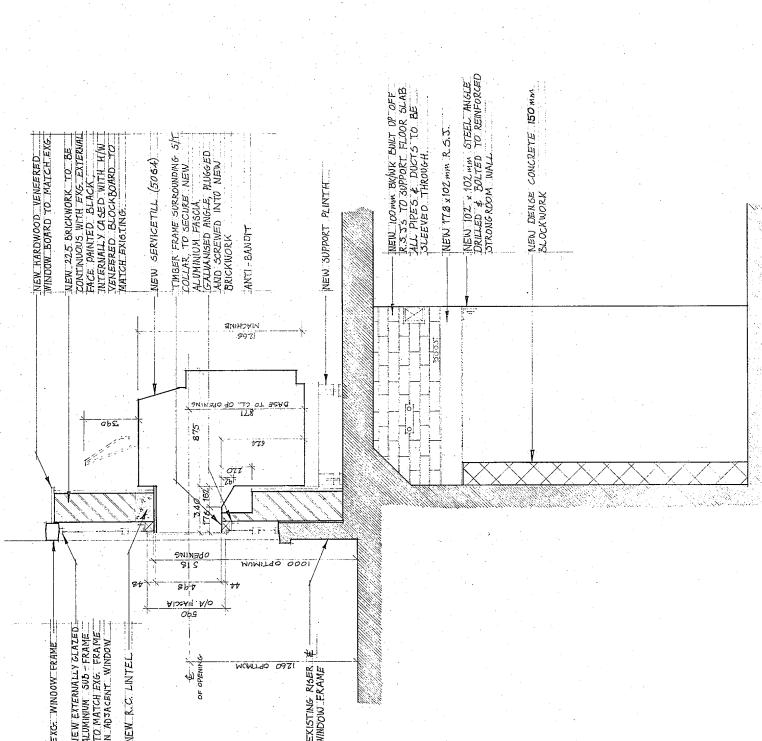

Section AA 1:20

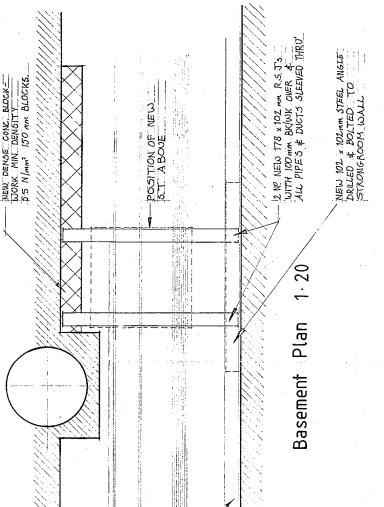

Basement Plan 1:20

scale 1:100 / 1:20 drawing number 7001/2
date FEB '89