



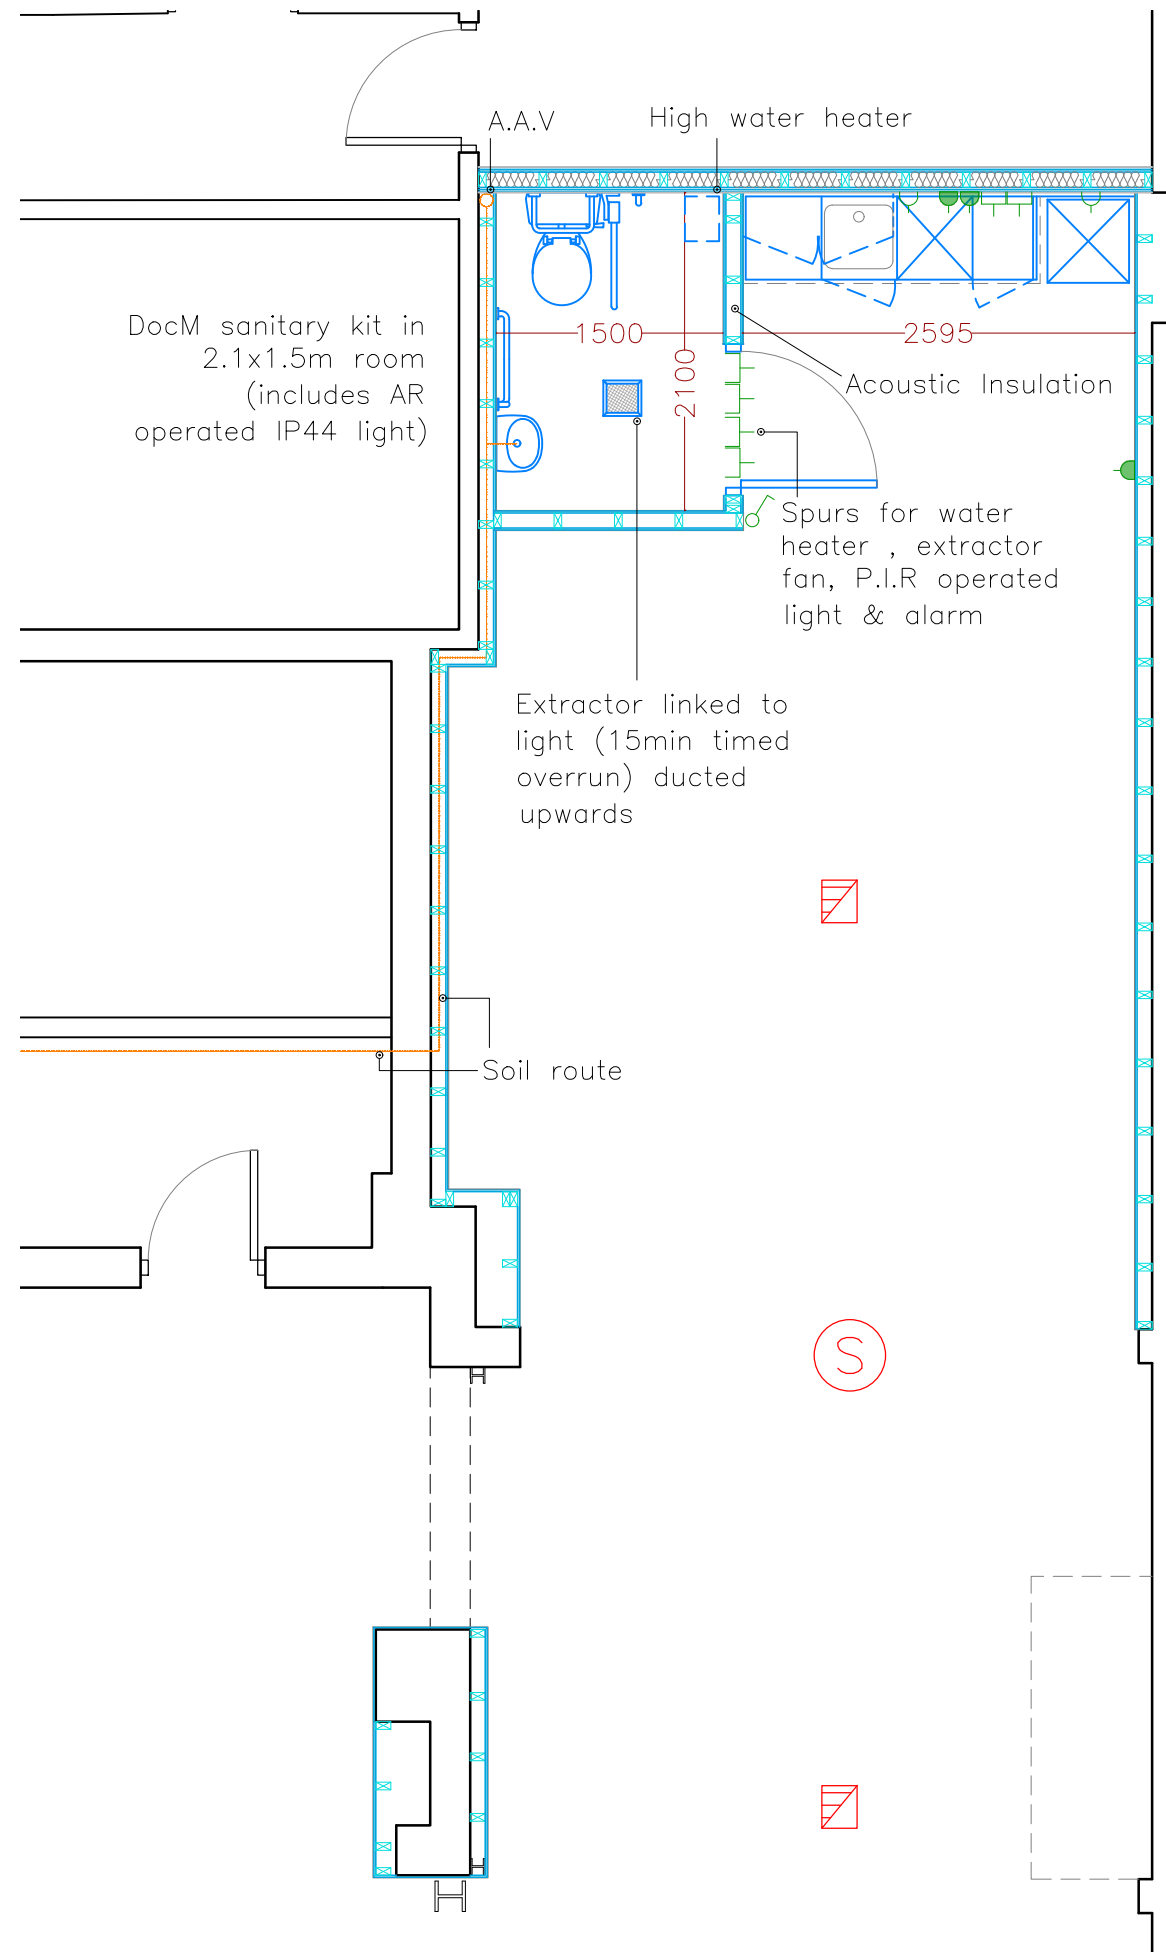

Ground Floor Plan 1:50

0m 1m 2m 3m 4m 5m 6m 7m 8m 9m 10m

Shelf mounted water heater

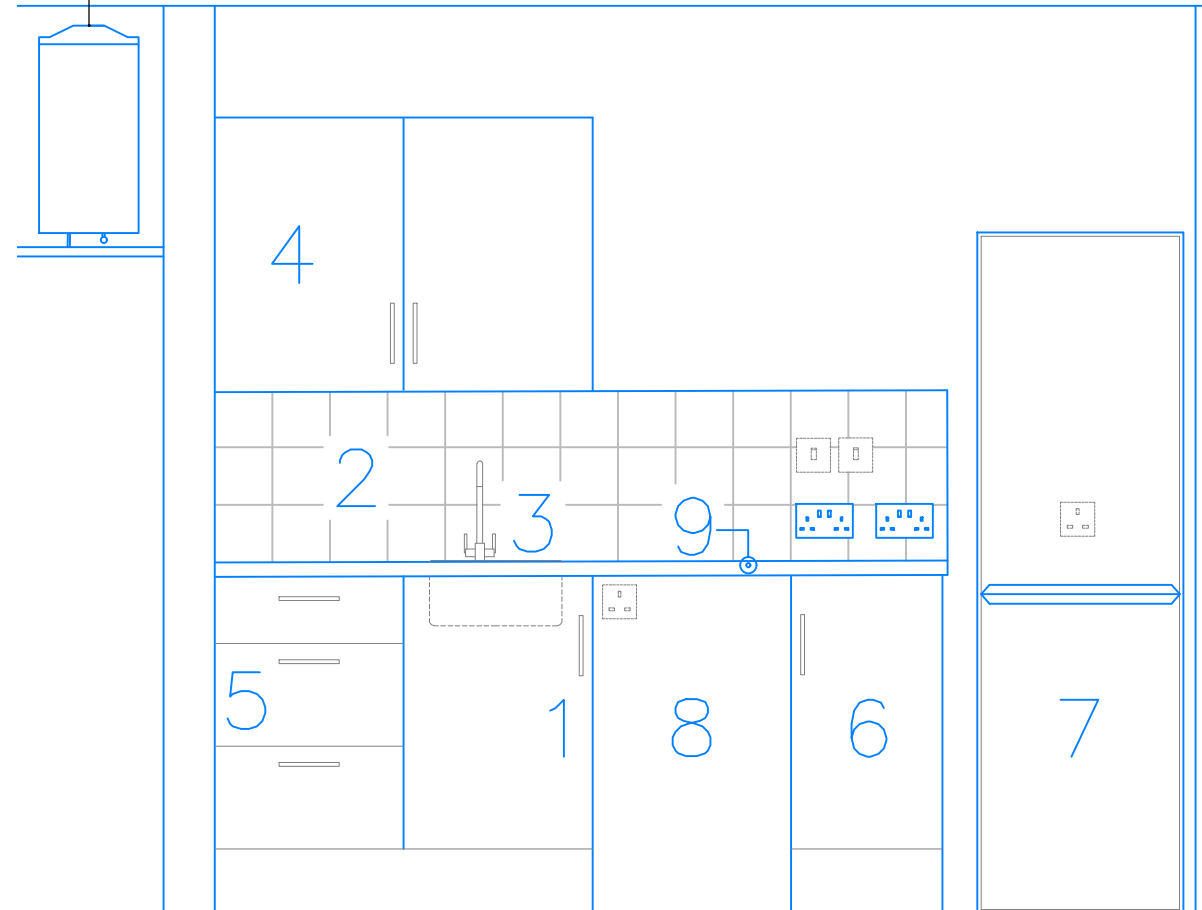

Kitchen Elevation 1:20

0m 1m 2m 3m

- Gloss white plain units & grey counter
- 1-500mm Sink Unit
- 2- 450mm high tiled splash back
- 3-Stainless steel sink
- 4-1000mm Wall unit
- 5-500mm Draw Unit
- 6-400mm Base Unit
- 7-Fridge Space
- 8-525mm Plumbed appliance space
- 9-38mm Grey Counter

KNIGHT
Consulting
ARCHITECTURE - SURVEYING - PLANNING

First Floor Unit 7
The Quarterdeck
Port Solent
PO6 4TP
T: 01489 660194

admin@knight-consulting.co.uk www.knight-consulting.co.uk

Client
DS BUILDING CONSULTANCY

Drawing
PROPOSED ANCILLARY WORKS

Project
**85-87 ALBERT ROAD
SOUTHSEA, PORTSMOUTH
PO5 2SG**

Scale
1:50@A3

Date
JULY 2025

Project no.	Sequential	Bldg/Floor	Detail	Rev
KC	02	A	AW	.