


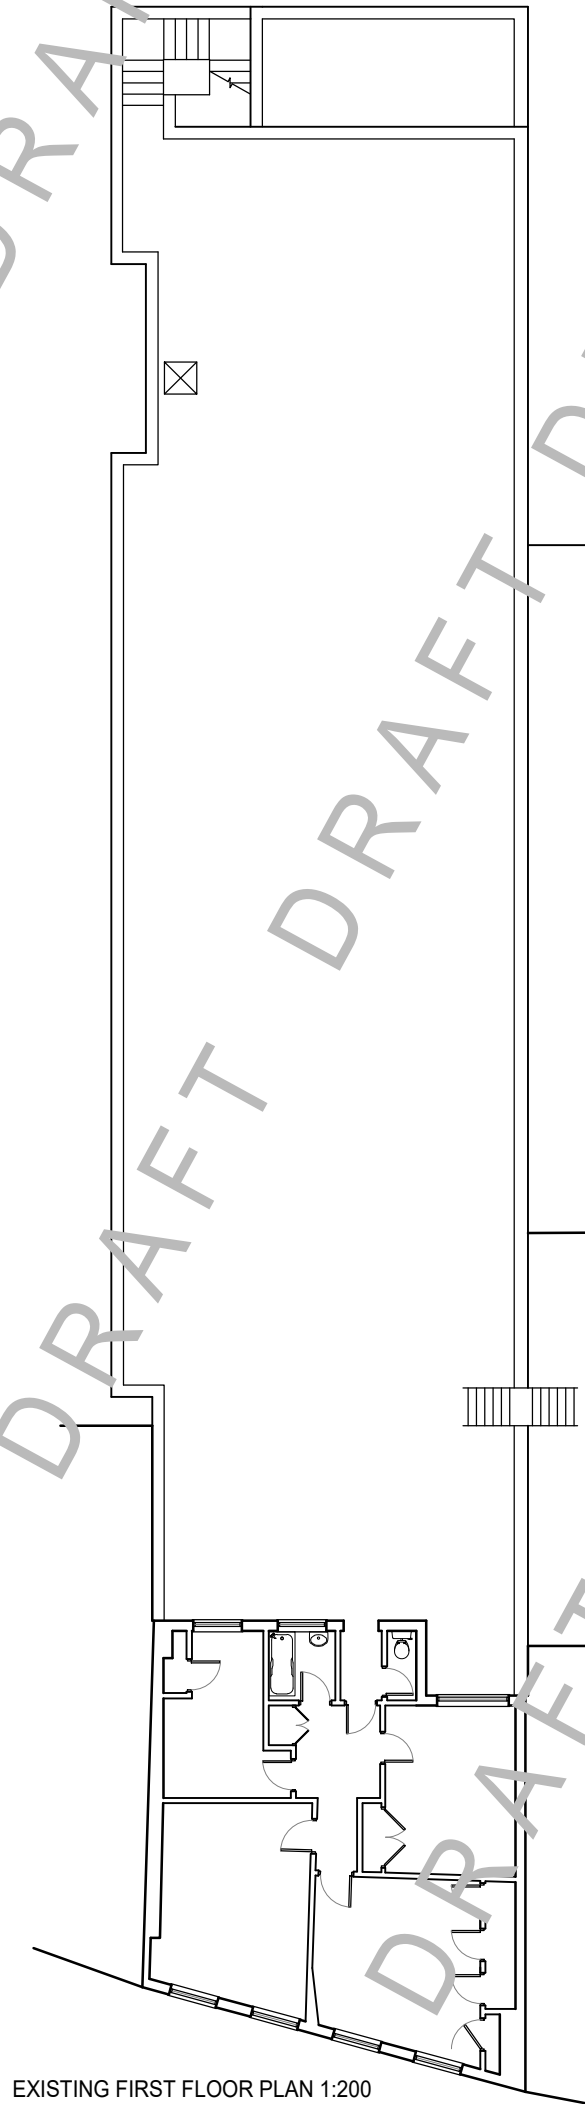


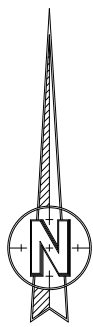


EXISTING FIRST FLOOR PLAN 1:200

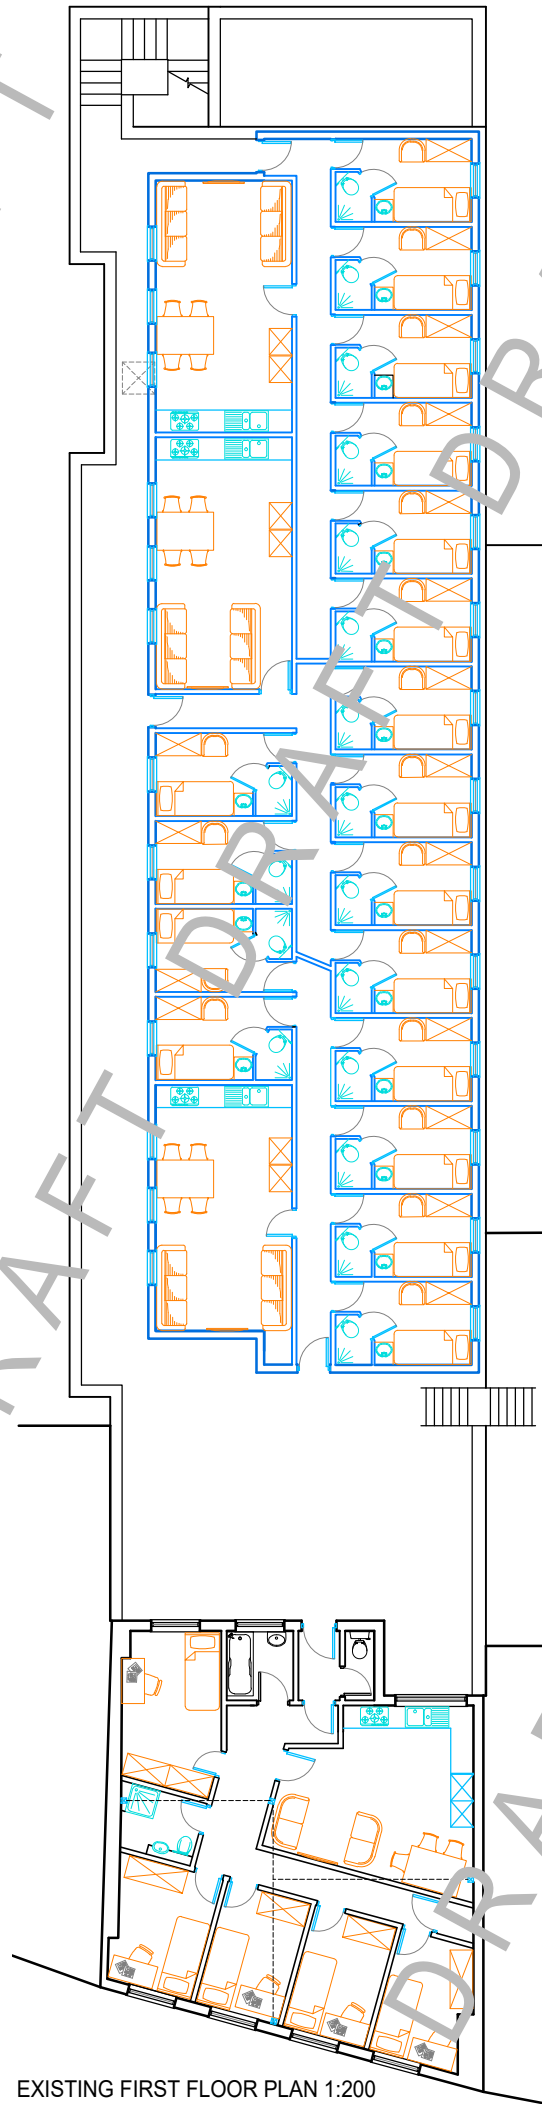

EXISTING FIRST FLOOR PLAN 1:200

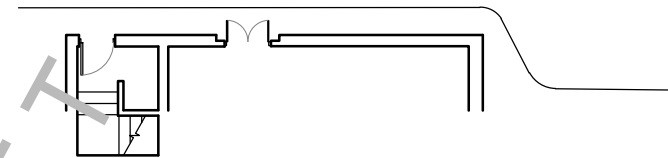

EXISTING GROUND FLOOR PART PLAN 1:200

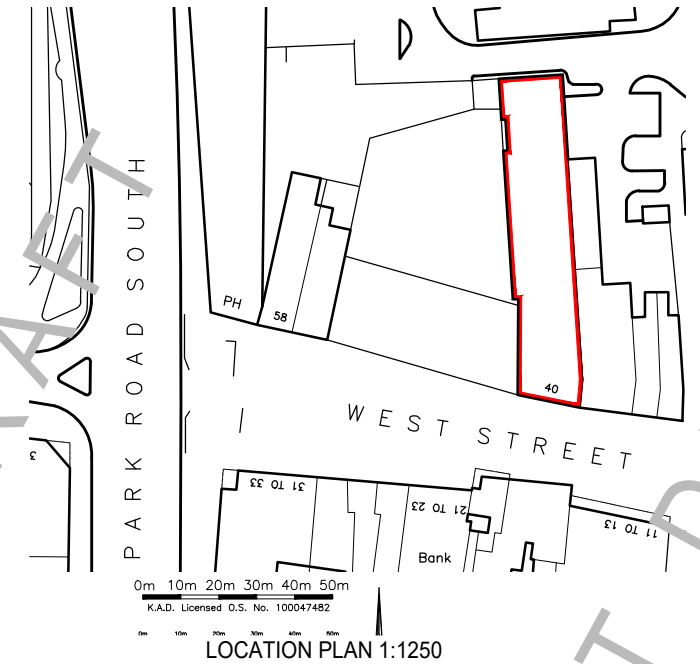

LOCATION PLAN 1:1250



Rev	Revision	By	Date

KNIGHT
AD
DESIGN

K.A.D. Ltd.
Unit 7
First Floor
Quarterdeck Offices
Port Solent
PO6 4TP
T: 01489 660194
E: admin@k-a-d.co.uk
W: www.k-a-d.co.uk

Client
SHERMAN HOLDINGS

Project
40 WEST STREET
HAVANT
PO9 1PG

Drawing
EXISTING AND PROPOSED PLANS

Scale
1:200@A3

Date
JAN 2019

Project no.	Sequential	Bldg/Floor	Detail	Rev
KAD	01	A	EX	.