


LOCATION PLAN

1:1250@A3

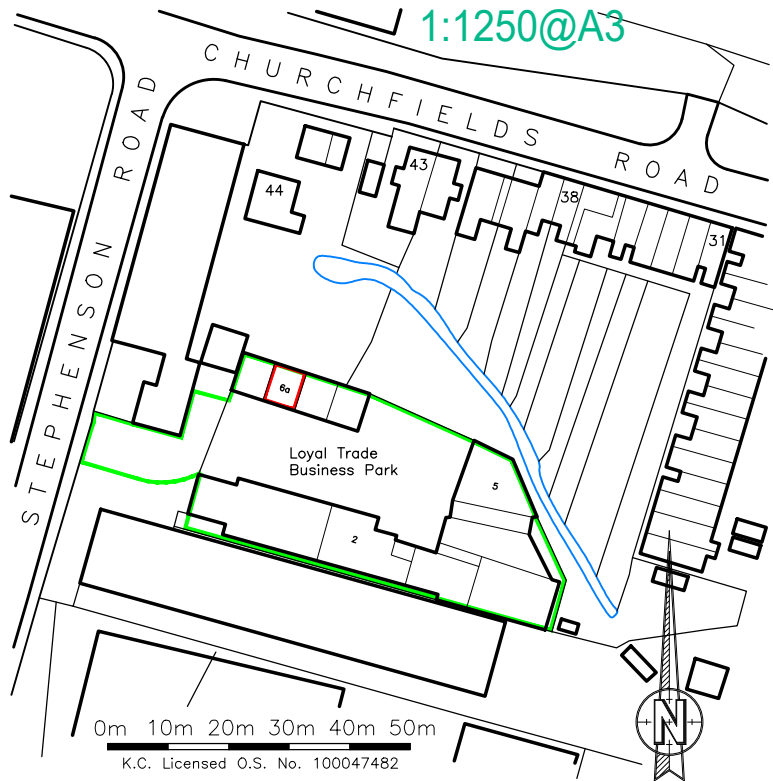

Rev	Revision	By	Date

KNIGHT
Consulting
ARCHITECTURE - SURVEYING - PLANNING

admin@knight-consulting.co.uk www.knight-consulting.co.uk

First Floor Unit 7
The Quarterdeck
Port Solent
PO6 4TP
T: 01489 660194

Client

MALINS GROUP

Project

UNIT 6A
LOYAL TRADE BUSINESS PARK
STEPHENSON ROAD
CHURCHFIELD EST. SALISBURY

Drawing


EXISTING SITE & BUILDING PLAN

Scale
1:200@A3

Date
AUG 2025

Project no.	Sequential	Bldg/Floor	Detail	Rev
KC	01	A	HMLR	.

Loyal Trade
Business Park

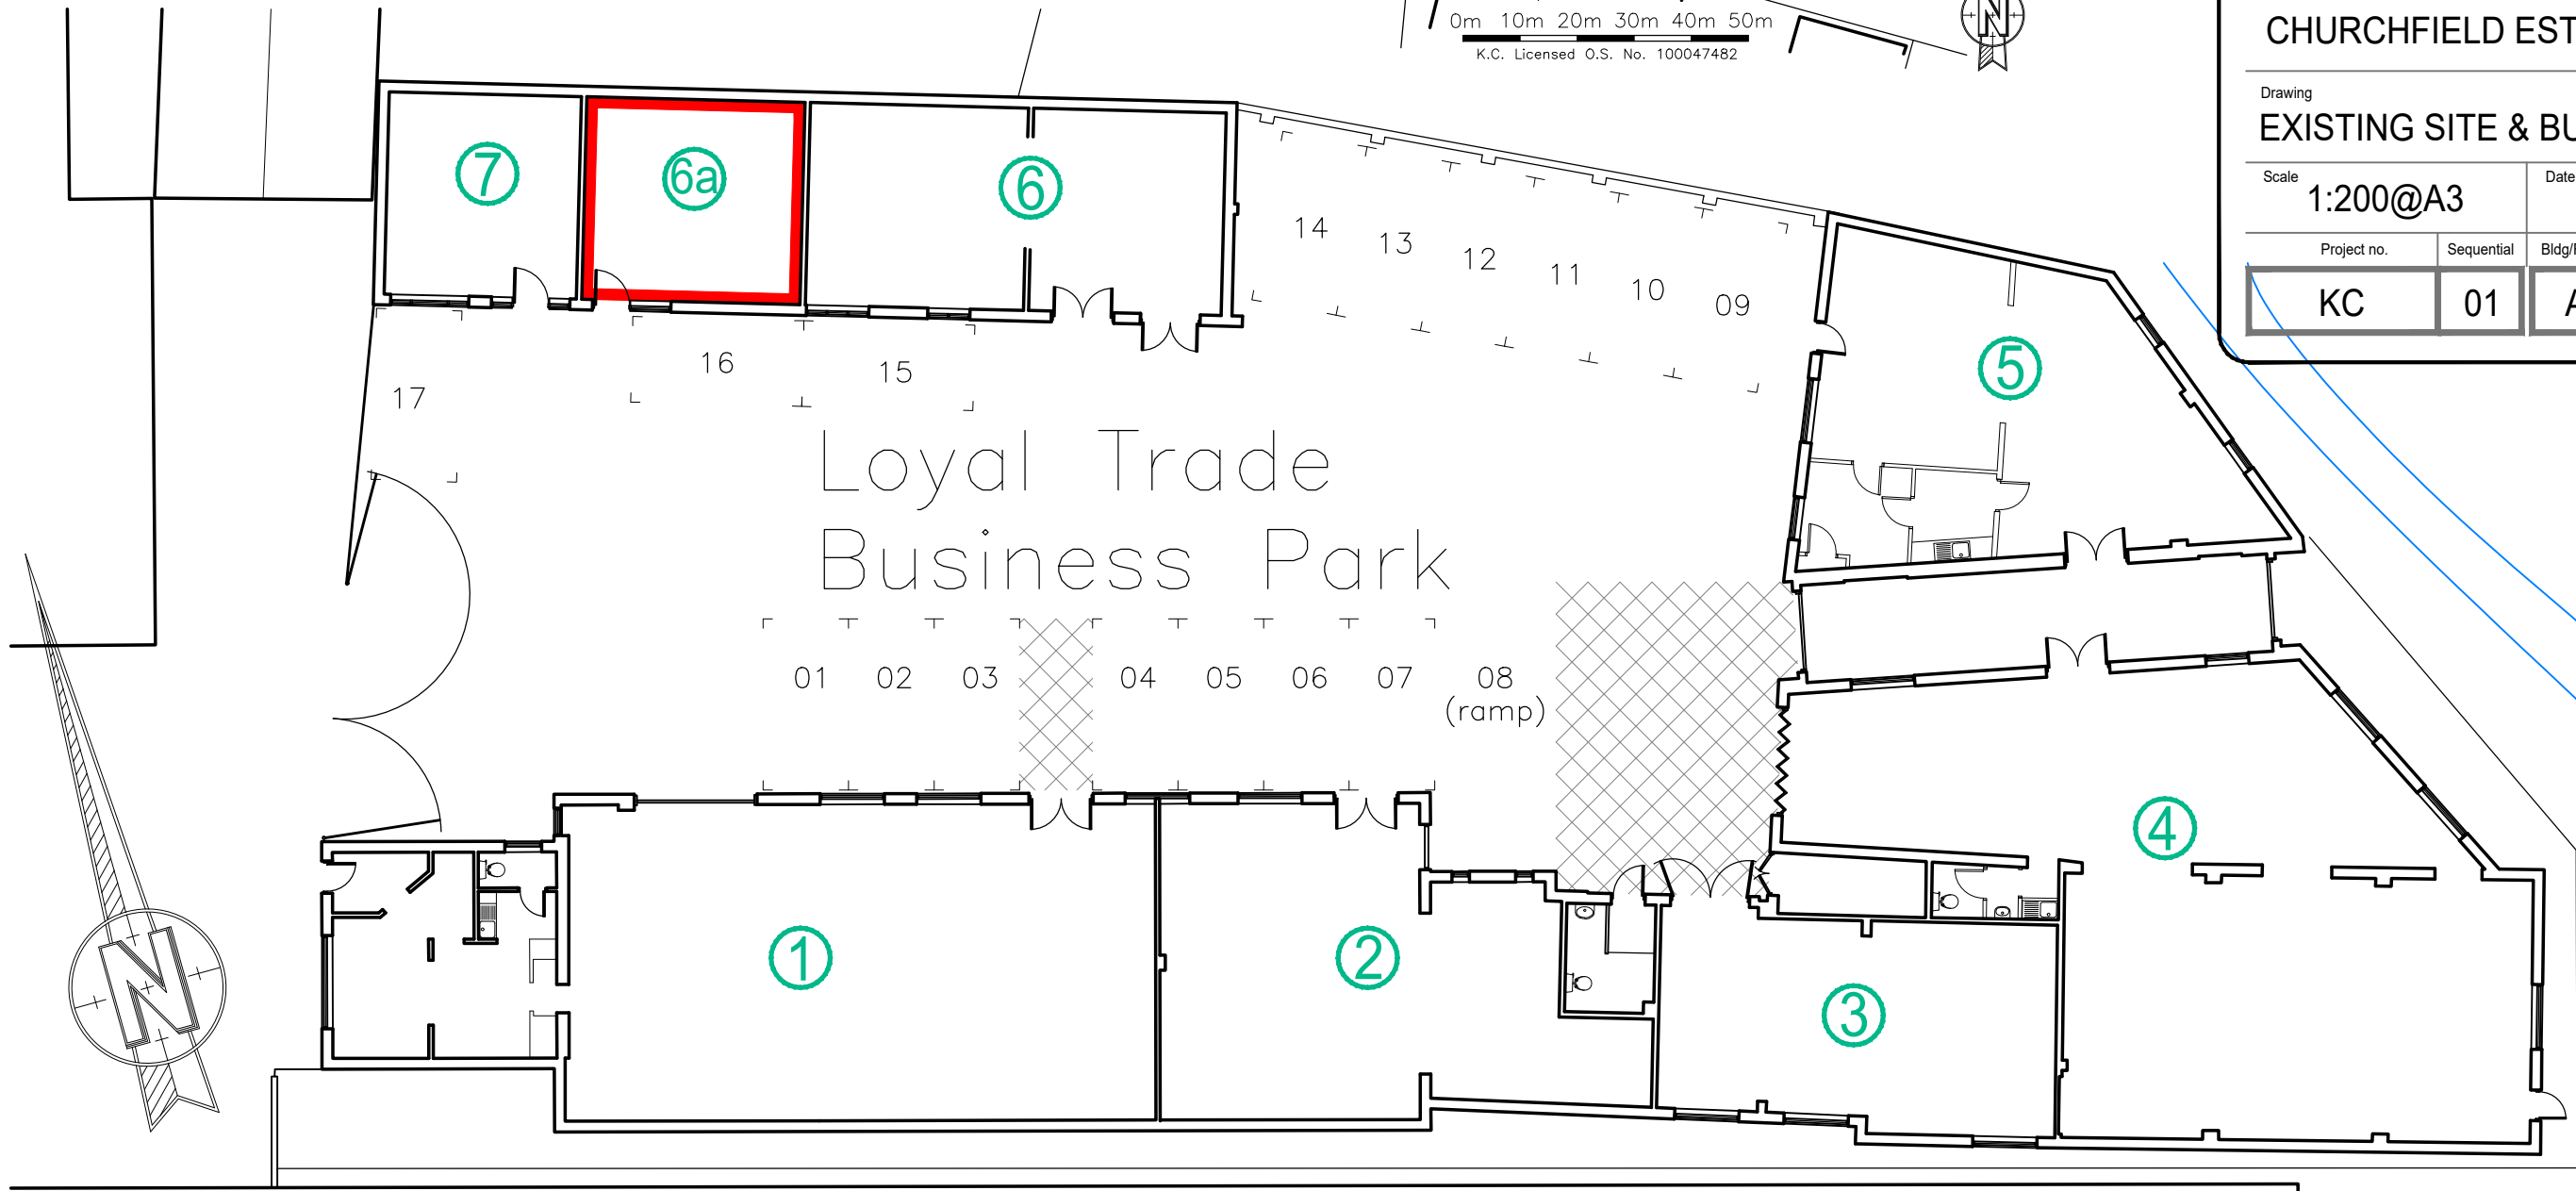

SITE PLAN 1:200@A3

0m 1m 2m 3m 4m 5m 6m 7m 8m 9m 10m