




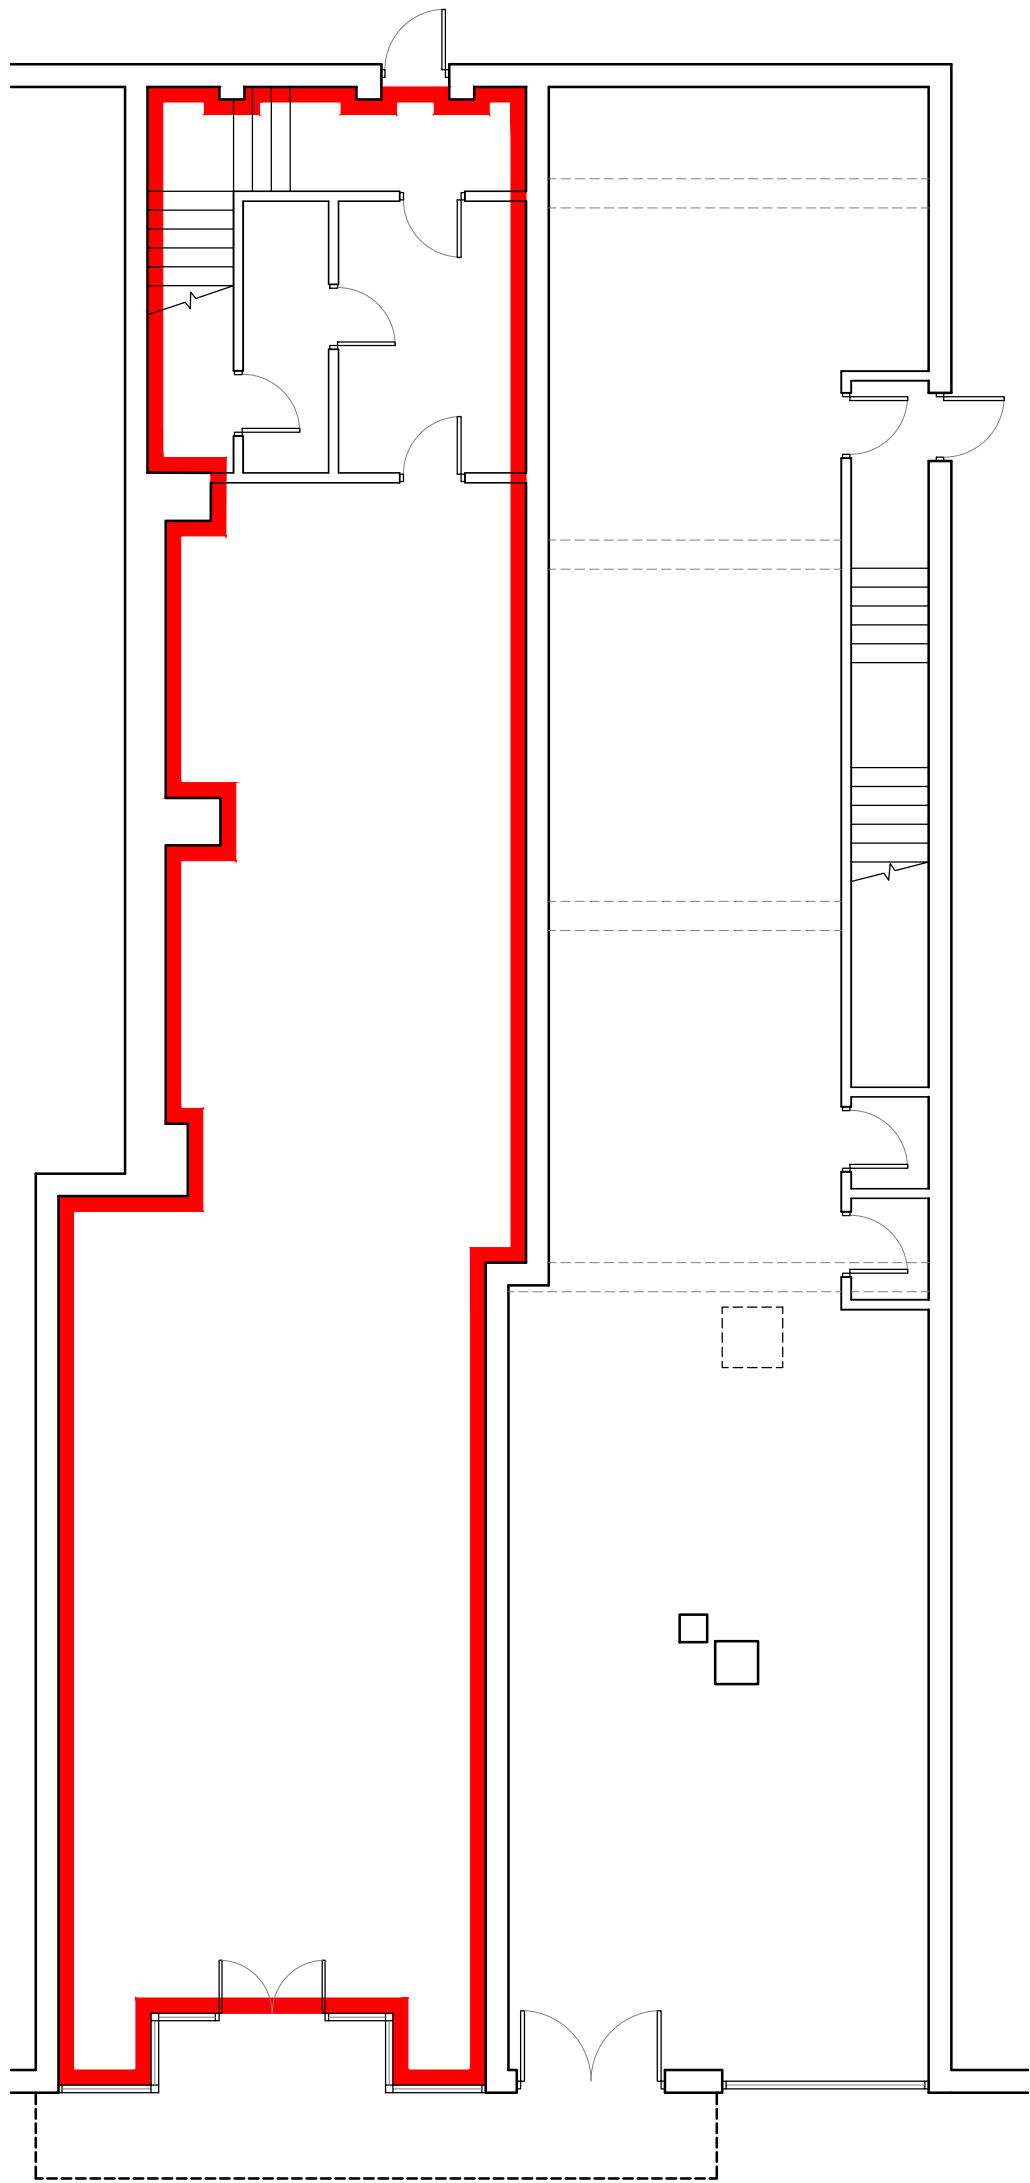

Ground Floor 1:100

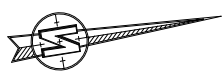

First Floor 1:100

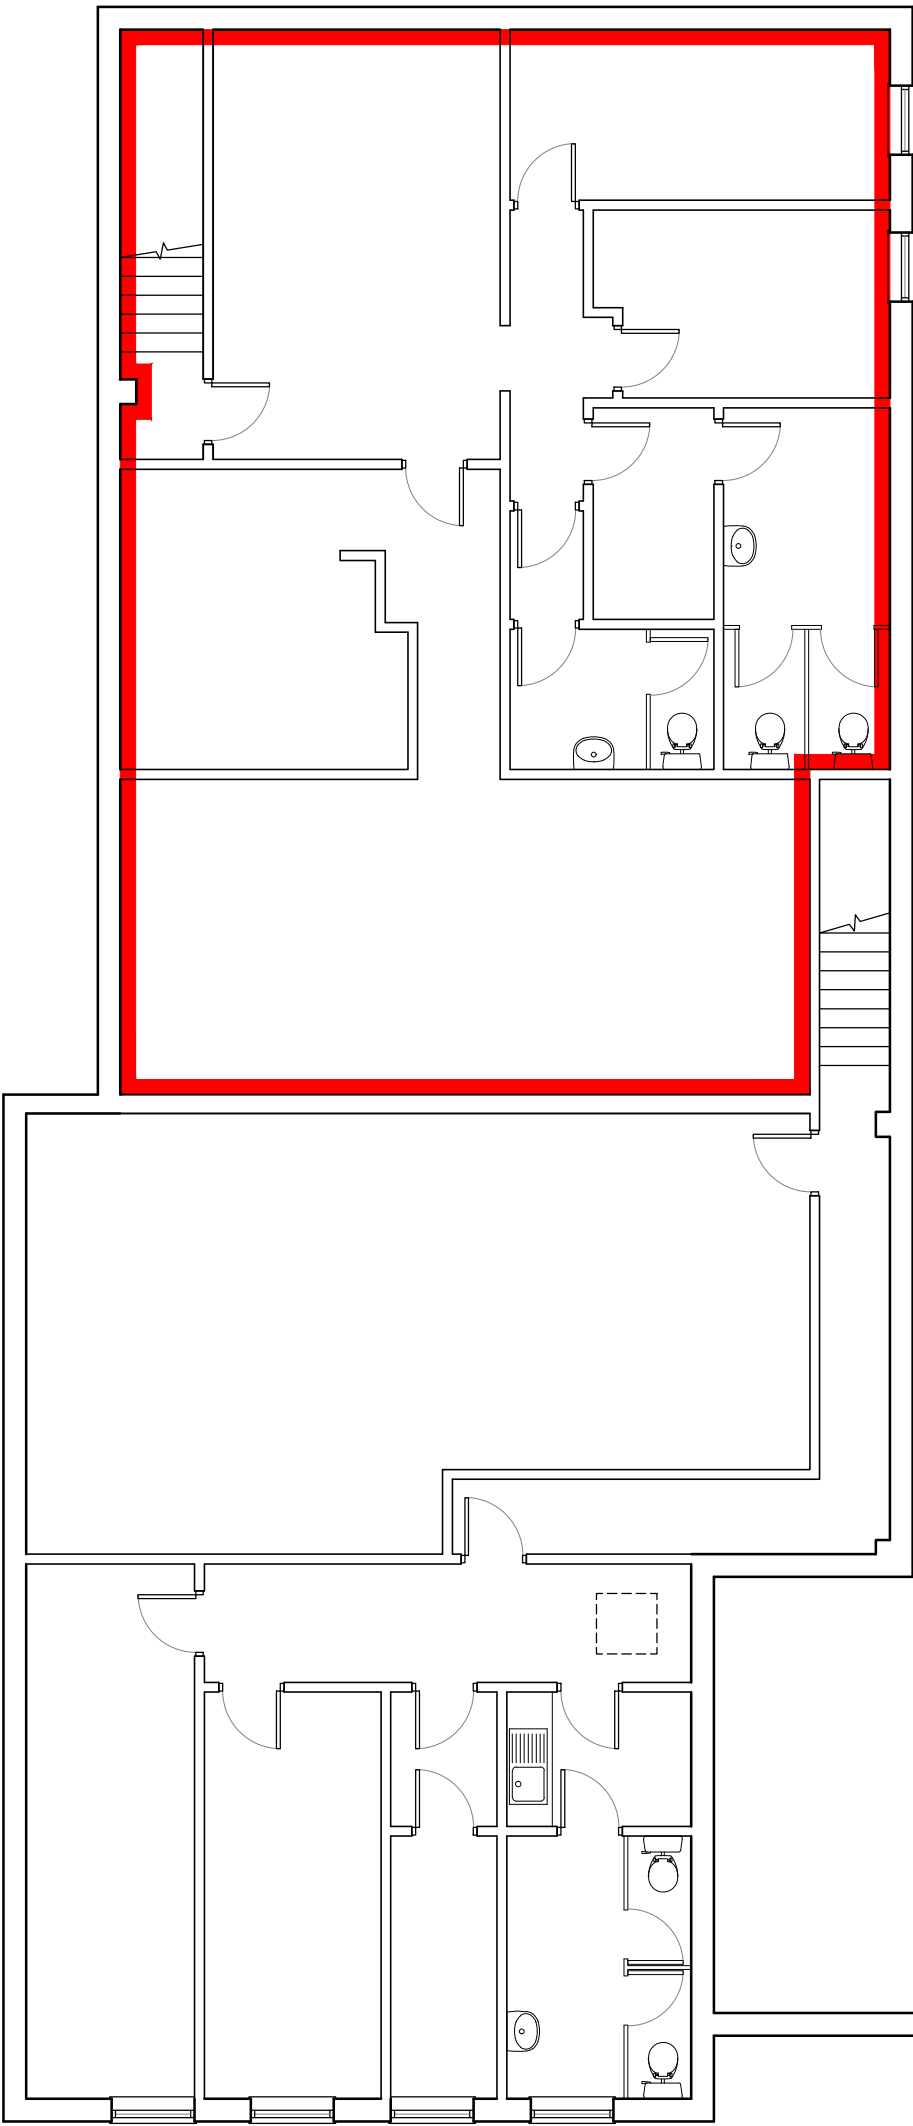

Location Plan 1:1250

0m 10m 20m 30m 40m 50m
K.A.D. Licensed O.S. No. 100047482

Lease to show ground floor only

0m 1m 2m 3m 4m 5m 6m 7m 8m 9m 10m

Rev	Revision	By	Date										
KNIGHT Consulting ARCHITECTURE - SURVEYING - PLANNING admin@knight-consulting.co.uk First Floor Unit 7 The Quarterdeck Port Solent PO6 4TP T: 01489 660194 www.knight-consulting.co.uk Client FLUDE Project 6 NORTH STREET CHICHESTER PO19 1LB Drawing LEASE PLAN Scale 1:100@A2 Date JULY 2025 <table><tr><td>Project no.</td><td>Sequential</td><td>Bldg/Floor</td><td>Detail</td><td>Rev</td></tr><tr><td>KC</td><td>01</td><td>A</td><td>EX</td><td>C</td></tr></table>				Project no.	Sequential	Bldg/Floor	Detail	Rev	KC	01	A	EX	C
Project no.	Sequential	Bldg/Floor	Detail	Rev									
KC	01	A	EX	C									